



revision / date / amendments
- / - / - / -

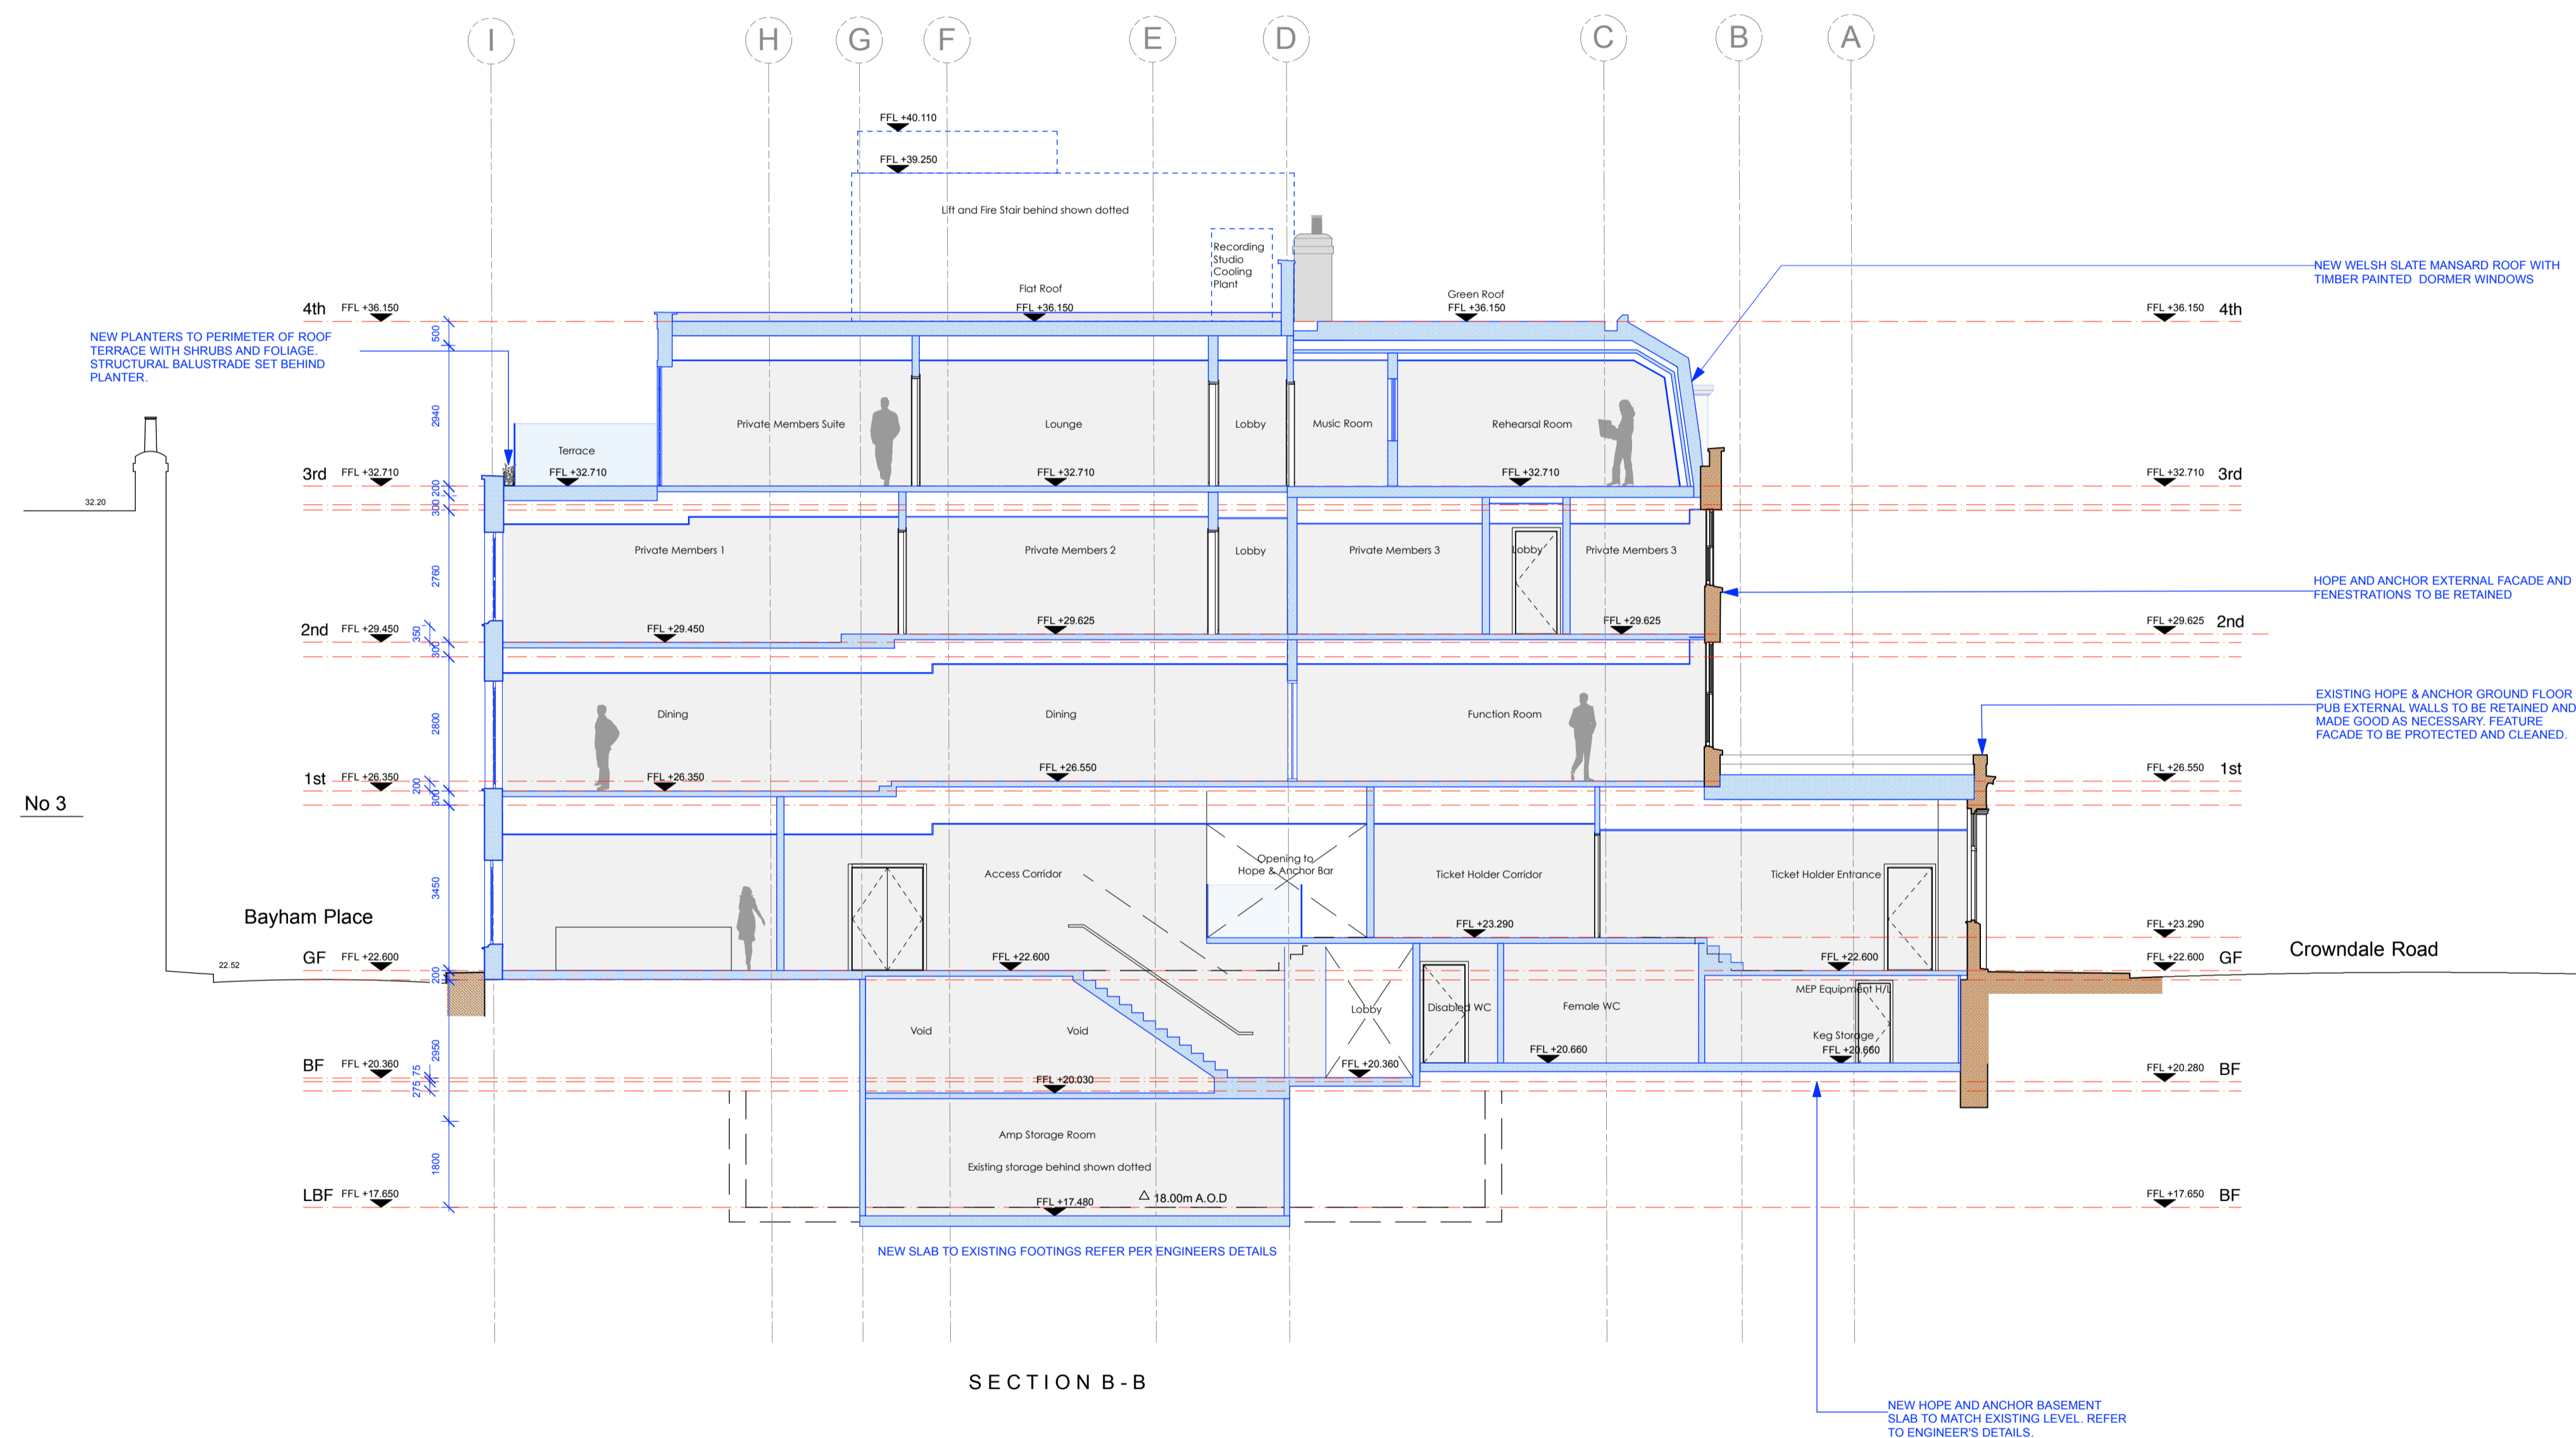

SECTION B-B

19.10.17

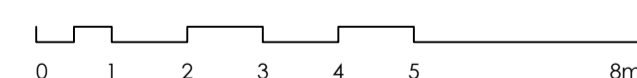

PLANNING

Archer Humphryes Architects

Basement  
Central House  
142 Central Street  
London, United Kingdom  
EC1V 8AR  
T: +44 (0) 20 7251 8555

project title	
KOKO + Hope & Anchor + Bayham Place Camden, London	
drawing title	scale date
Section BB	1:100 18.05.17
drawing number	drawn checked
AHA/KCC / PR /301	FR DA
	revision
	B