
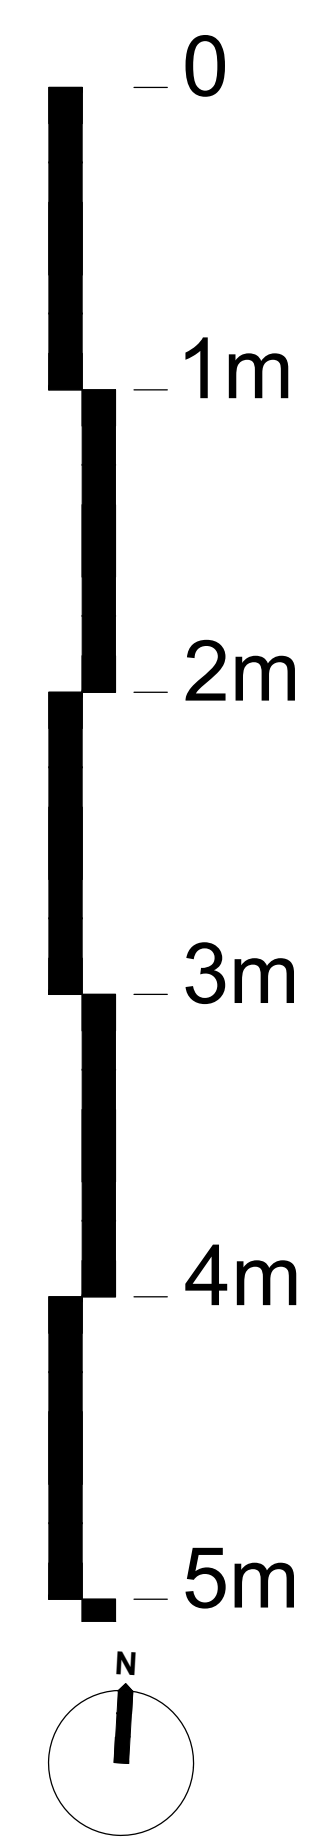


NOTES
 Do not scale. Contractor or subcontractor to check all dimensions on site before building or manufacture.
 Any discrepancies between site, drawing or specification to be reported to the architect immediately.

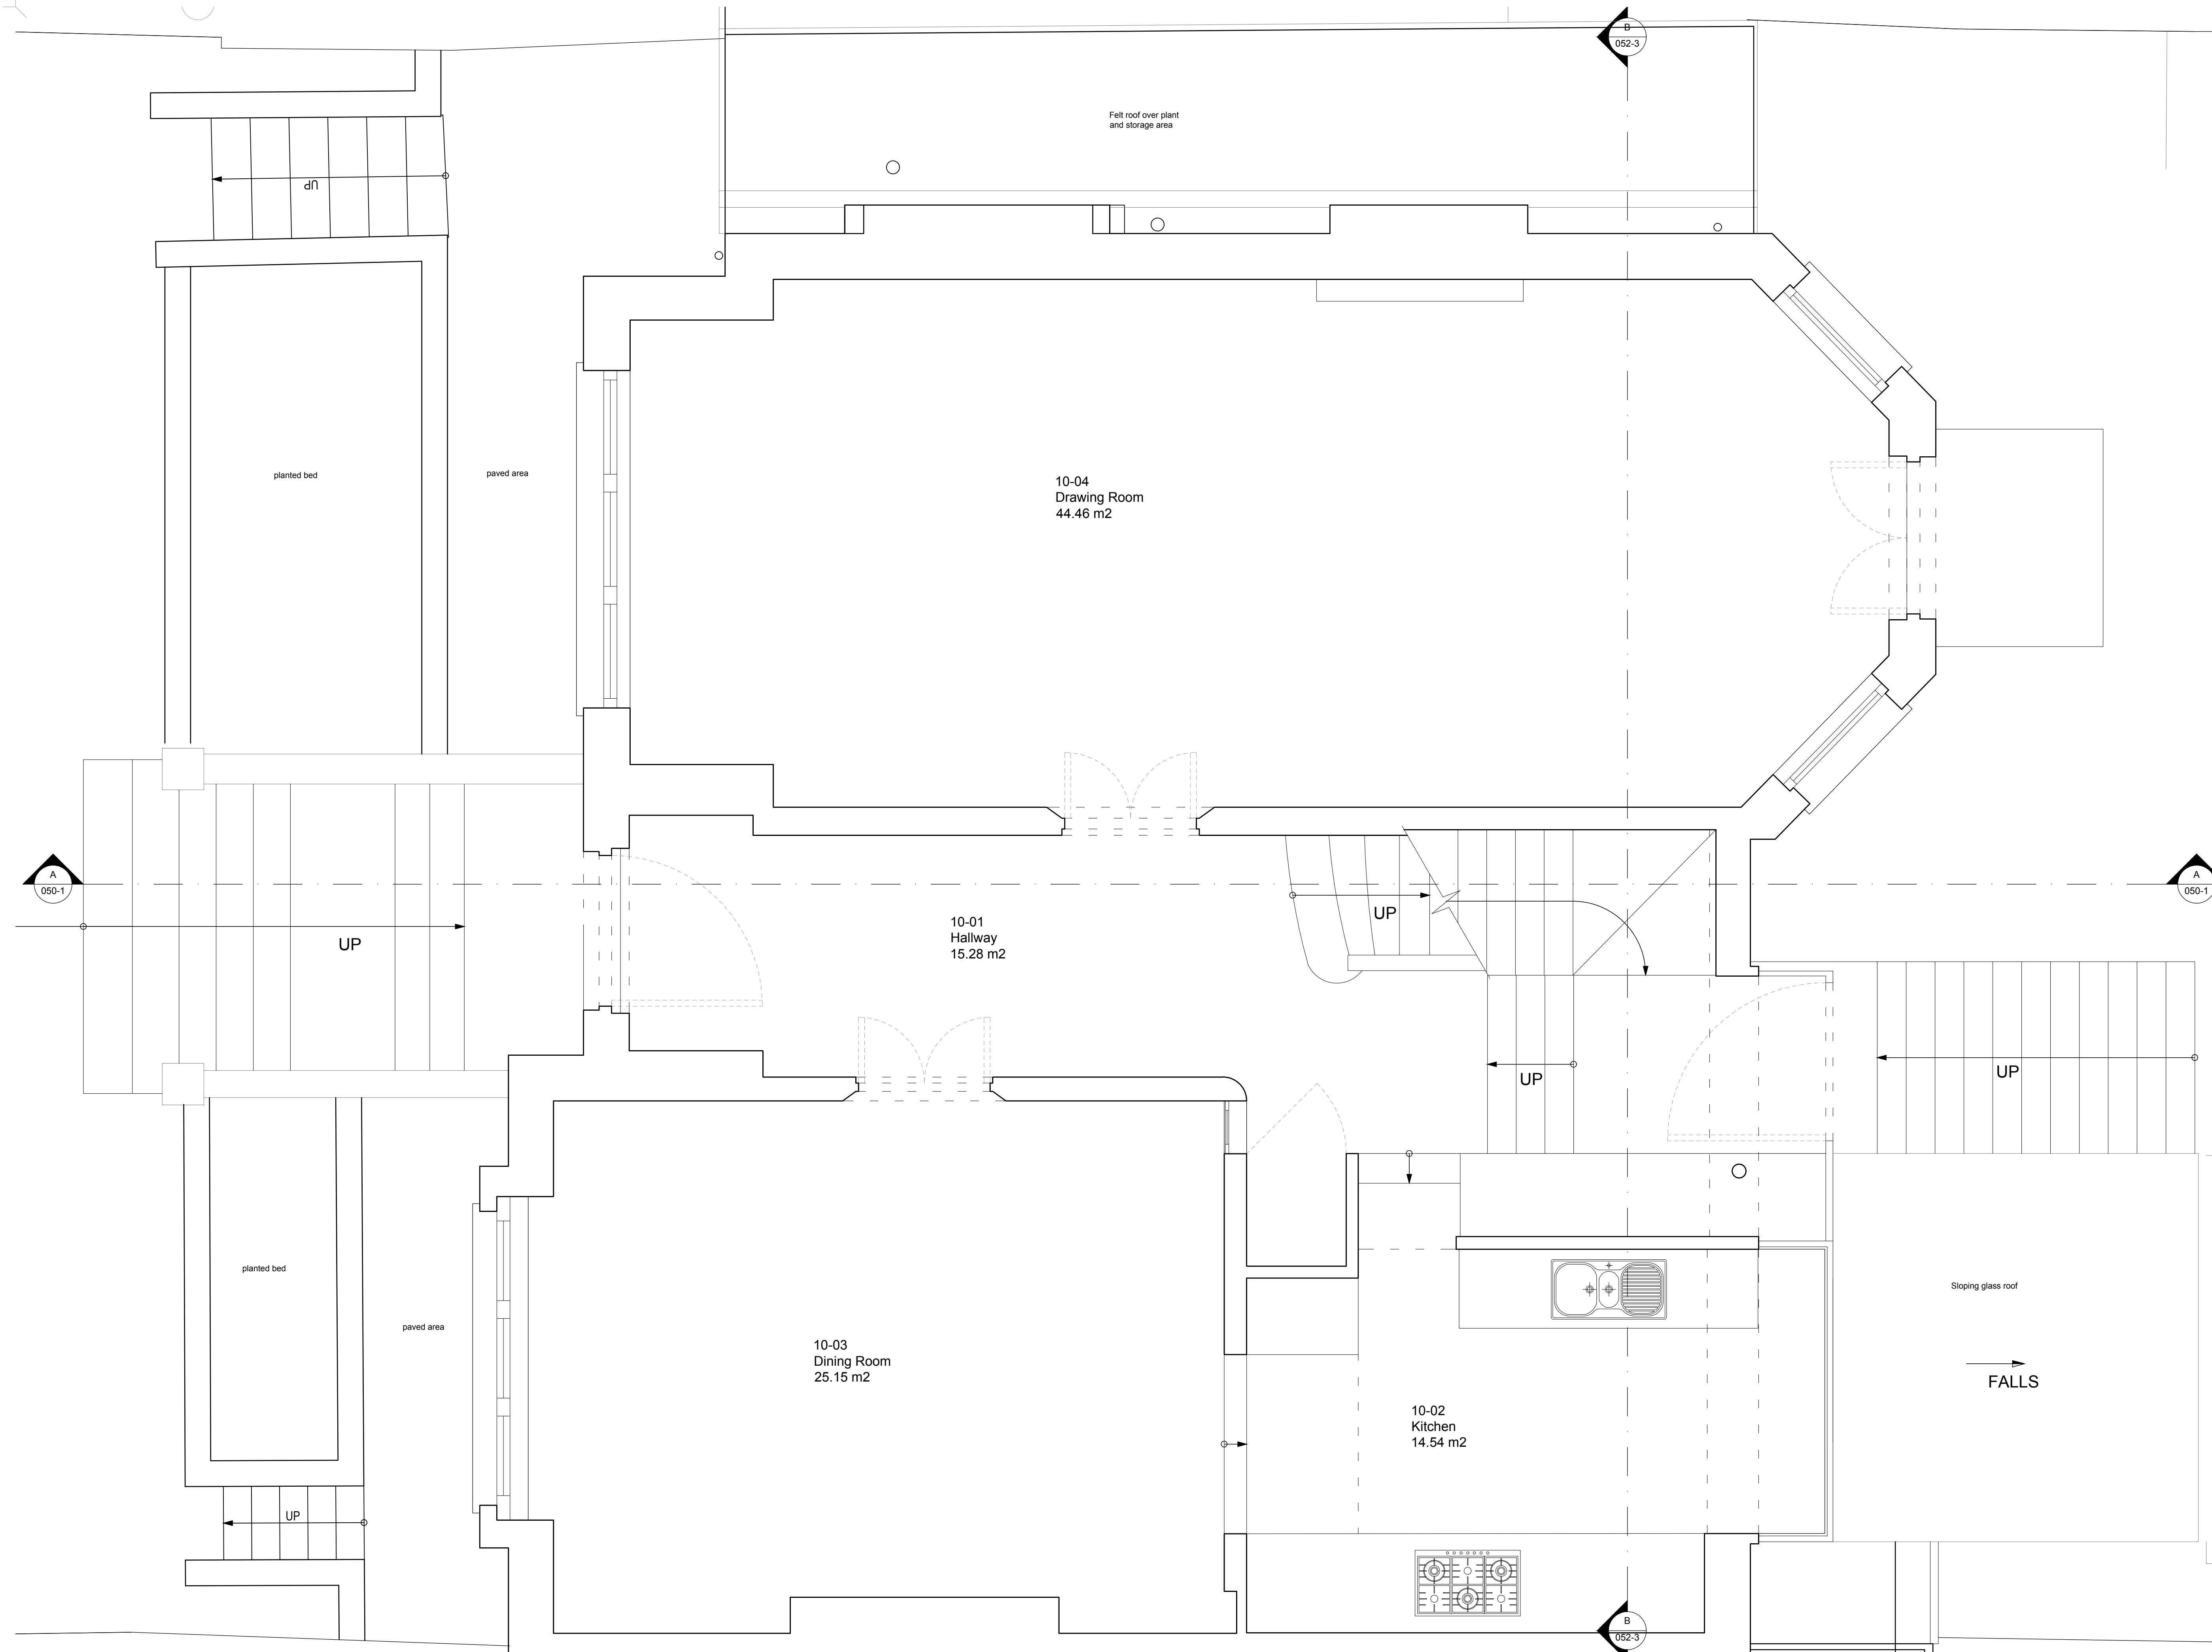

04/10/2017	01	Issued for Planning
23/02/2016	00	First Issue
DATE		

**Cruice Goodall
 Architecture & Design**
 25 CHALDON ROAD LONDON SW6 7NH
 T: 07725 208 735 E: bcgoodall@gmail.com

Lewis

SITE
 10 Maresfield Gardens
 London NW3 5SU

DRAWING
 Existing
 Ground Floor

SCALE @ A1	DATE	DRAWN
1:25	23/02/2016	PS

JOB No.	DWG. No.	REVISION
071	010	01