
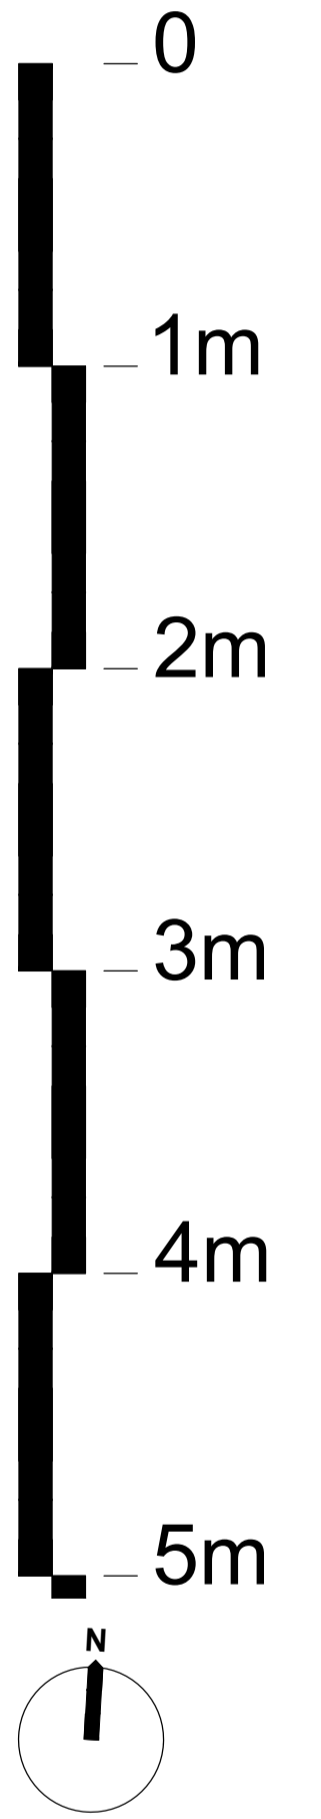


NOTES
 Do not scale. Contractor or subcontractor to check all dimensions on site before building or manufacture.
 Any discrepancies between site, drawing or specification to be reported to the architect immediately.

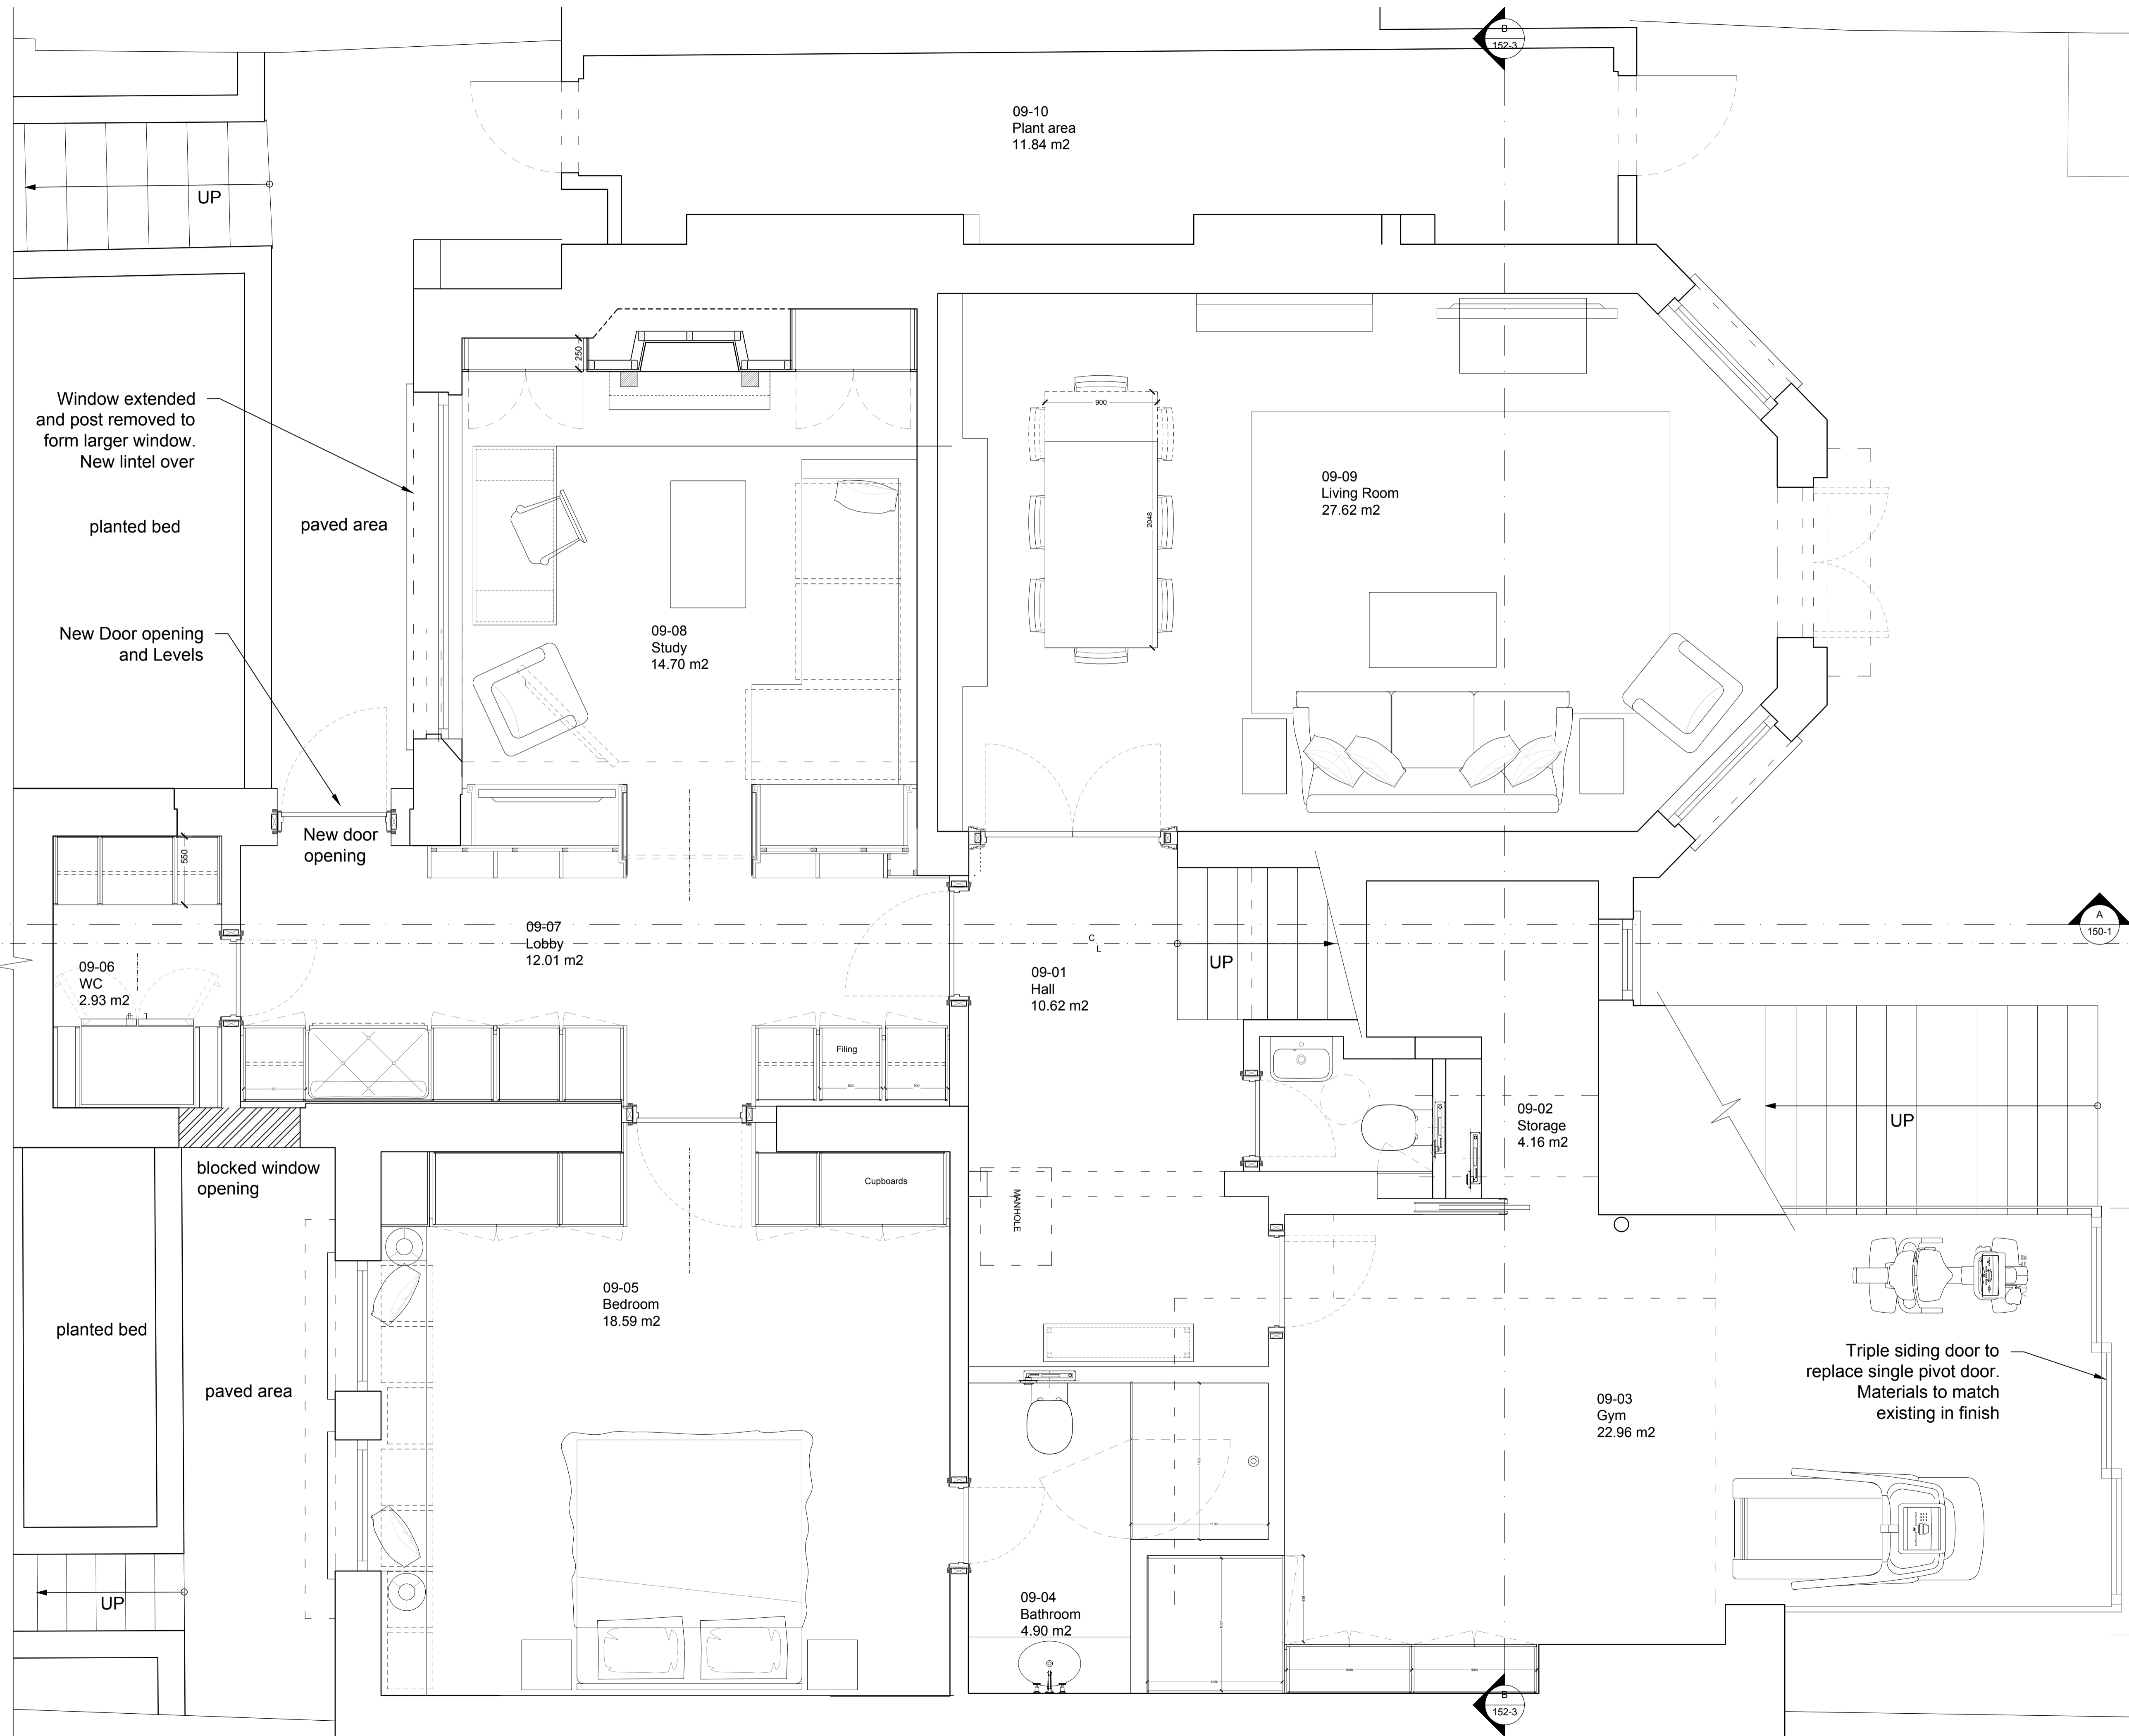

04/10/2017	02	Annotated for Planning
19/09/2017	01	Revised following Roscco meeting of 12/09
23/02/2016	00	Developed from Option 2
DATE		

**Cruice Goodall
 Architecture & Design**
 25 CHALDON ROAD LONDON SW6 7NH
 T: 07725 208 735 E: bcgoodall@gmail.com

Lewis

SITE
 10 Maresfield Gardens
 London NW3 5SU

DRAWING
 Proposed
 Lower Ground Floor

SCALE @ A1	DATE	DRAWN
1:25	Feb 2016	JT
JOB No.	DWG. No.	REVISION
071	109	02