
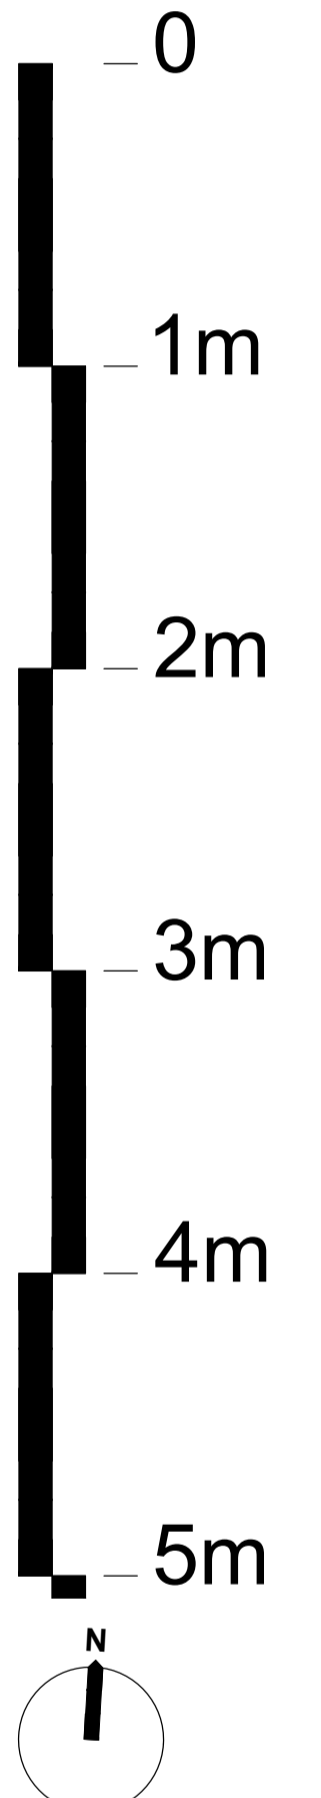


**NOTES**  
 Do not scale. Contractor or subcontractor to check all dimensions on site before building or manufacture.  
 Any discrepancies between site, drawing or specification to be reported to the architect immediately.

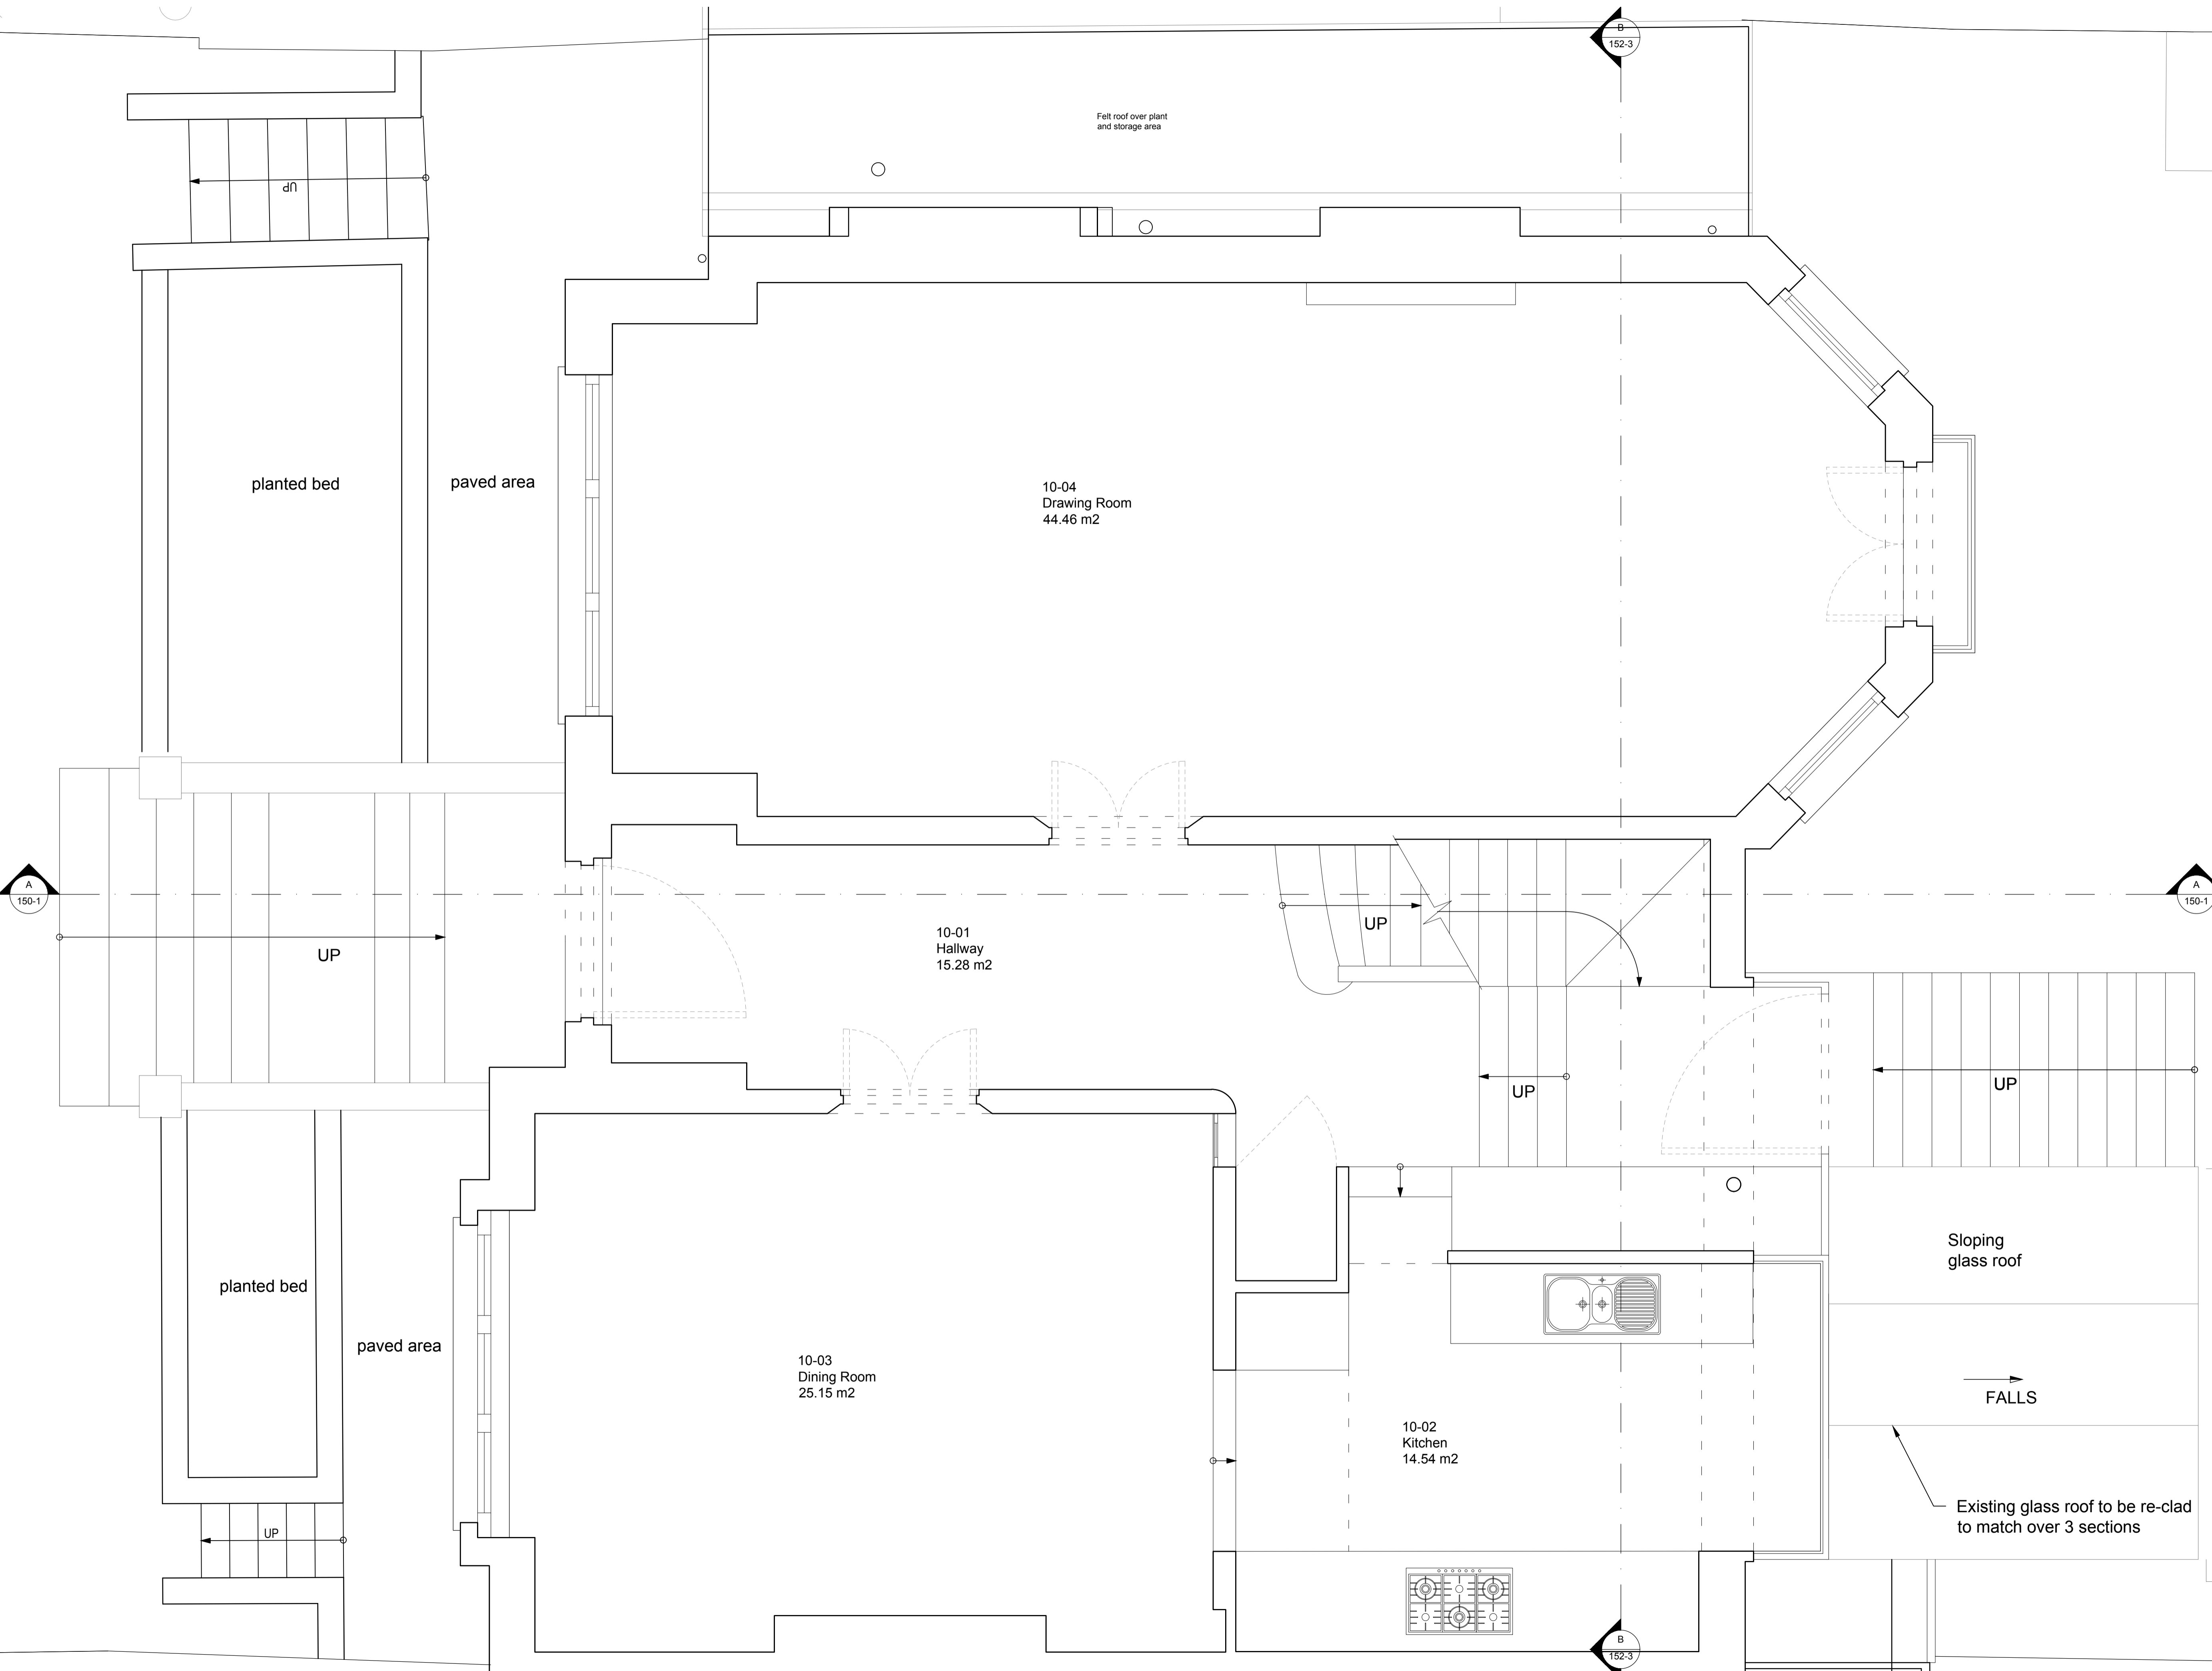

04/10/2017 01 Issued for Planning  
 23/02/2016 00 Options for review  
 DATE

**Cruice Goodall**  
 Architecture & Design  
 25 CHALDON ROAD LONDON SW6 7NH  
 T: 07725 208 735 E: bcgoodall@gmail.com

**Lewis**

SITE  
 10 Maresfield Gardens  
 London NW3 5SU

DRAWING  
 Proposed  
 Ground Floor

SCALE	DATE	DRAWN
@ A1	Feb 2016	JT
1:25		
JOB No.	DWG. No.	REVISION
071	110	01