

2No. OF AIR CONDITIONING UNITS
970x330x940 DEEP
POSITIONED ON FLAT ROOF

THE RELEASE POINT OF VENTILATION
AT FLAT ROOF 220mm DIAMETER PIPE
APPROXIMATELY 1M. ABOVE FLAT ROOF



VOID

THE ASSOCIATED FAN EQUIPMENT WITHIN THE VOID.

No 198

SHOP

PROPOSED SECTION C-C
Scale: 1:100

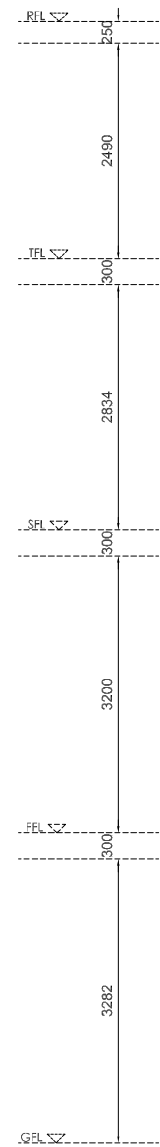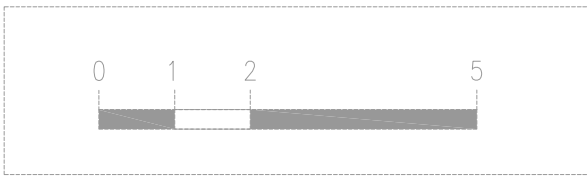

NOTES
Do not scale this drawing.
All dimensions and levels to be checked by contractor on site prior to commencement or manufacture.

Rev	Date	By	Chk	Comment
A	30/10/17	AI	ai	Revision as per planning officer's comments



Client
Maison Vie Ltd
68 King William Street
EC4N 7DZ London

Project Title
Planning
to
200 Kilburn High Road, Camden
London NW6 4JD

Drawing Title
Proposed
Section C-C
Location of the release point
for ventilation

Drawn by: AI	Scale: 1=100 @ A3	Date: October 2017
Designed by: AI	Checked by: ai	Approved by: -

File Ref.: Leinweber - Camden

Drawing No. 16	Rev. A
-------------------	-----------