




EXISTING GROUND FLOOR LAYOUT

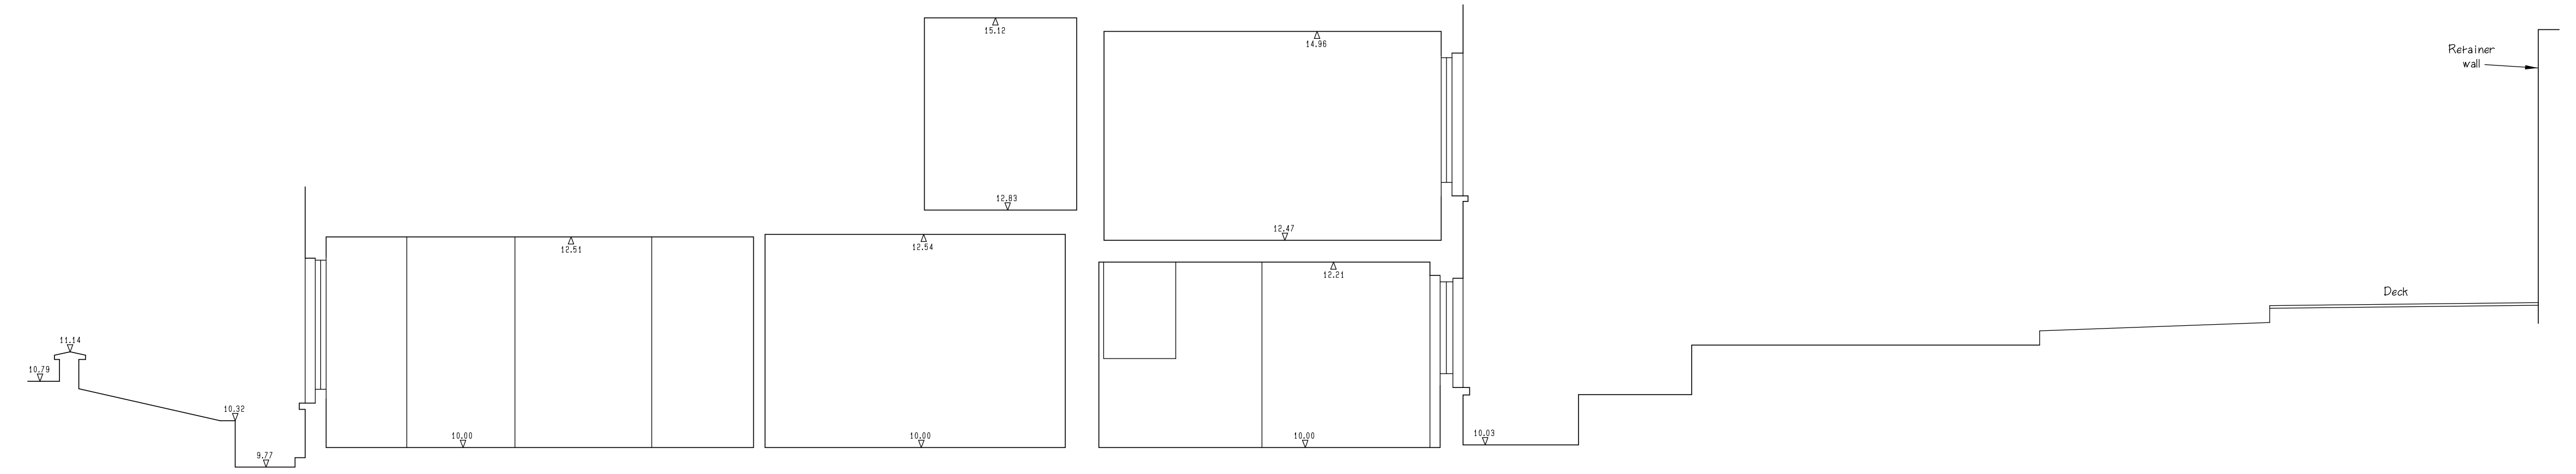

SECTION A-A EXTENDED TO END OF REAR GARDEN

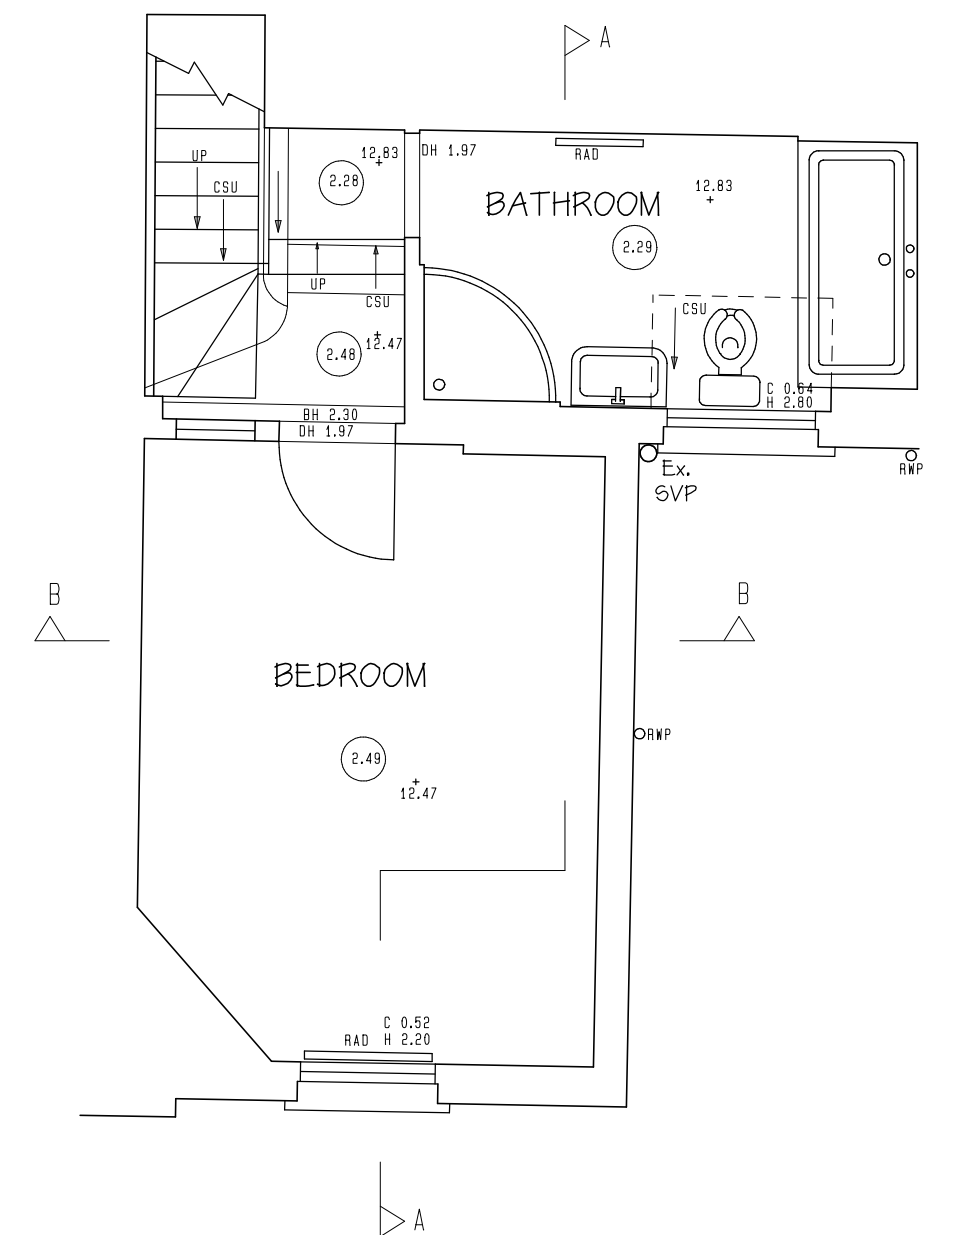

EXISTING FIRST FLOOR LAYOUT

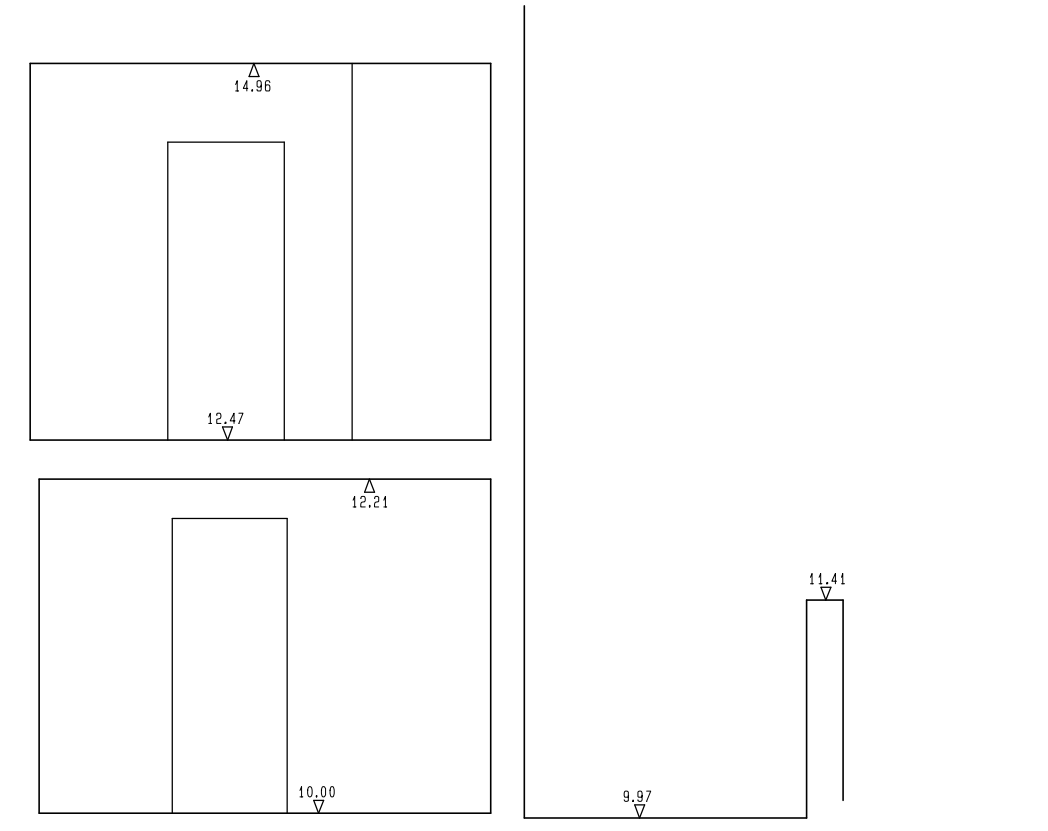


SECTION B-B



SIDE (NORTH) REAR (EAST) FRONT (WEST)

EXISTING ELEVATIONS - 1:100

COPYRIGHT: The contents of this drawing may not be reproduced in part or in whole without the written consent of Building Design Consultants	
PROJECT: Proposed Extensions & Alterations	DRAWING NUMBER: 16025/2
DRAWING: Existing Layouts, Elevations and Sections	
CLIENT: Nghi Tran	Building Design Consultants ARCHITECTURAL DESIGNERS STRUCTURAL ENGINEERS BUILDING SURVEYORS PLANNING CONSULTANTS BUILDING CONSULTANTS 47 Deer Park Way, Waltham Abbey, Essex EN9 3YN www.plansandcalcs.co.uk Tel: 01992 768866 Fax: 01992 768877
SITE: 43A Kingsgate Road London NW6 4TD	
DATE: May 2016	
SCALE: 1:50; 1:100 @ A1	
Amendments:	
THIS WORK MAY BE AFFECTED BY THE PROVISIONS OF THE PARTY WALL etc. ACT 1996	
THE CONTRACTOR MAY BE RESPONSIBLE FOR NOTIFYING HSE UNDER CDM REGULATIONS 1994 IF THE PROJECT IS COMMERCIAL OR INDUSTRIAL, A PLANNING SUPERVISOR SHOULD BE APPOINTED.	