


Rosmarinus officinalis (Rosemary)  
9no.  
Ampelanchier lamarkii (Juneberry)  
small tree 1no.  
Hebe 'red edge' (Hebe)  
11no.  
Lavandula 'Hidcote' (Lavander)  
15no.  
Convulvulus creorum (Silverbush)  
7no.

Species Latin name (Common name)	Rootball Pots	Girth	No/ sq m	Height cm	Nos.
Ampelanchier lamarkii (Juneberry)	RB	10-12cm	As shown	200-300	1
Betula pendula (Silver Birch)	RB	10-12cm	As shown	200-300	3
Clematis vitalba (Old mans beards)	3L	-	every/ 1000mm	100	31
Convulvulus creorum (Silverbush)	5L	-	5	30	7
Hebe 'red edge' (Hebe)	5L	-	5	30	11
Lavandula 'Hidcote' (Lavander)	5L	-	5	30	15
Rosmarinus officinalis (Rosemary)	5L	-	5	30	9
Taxus baccata Yew)	RB	-	every 4000mm	150	33

110

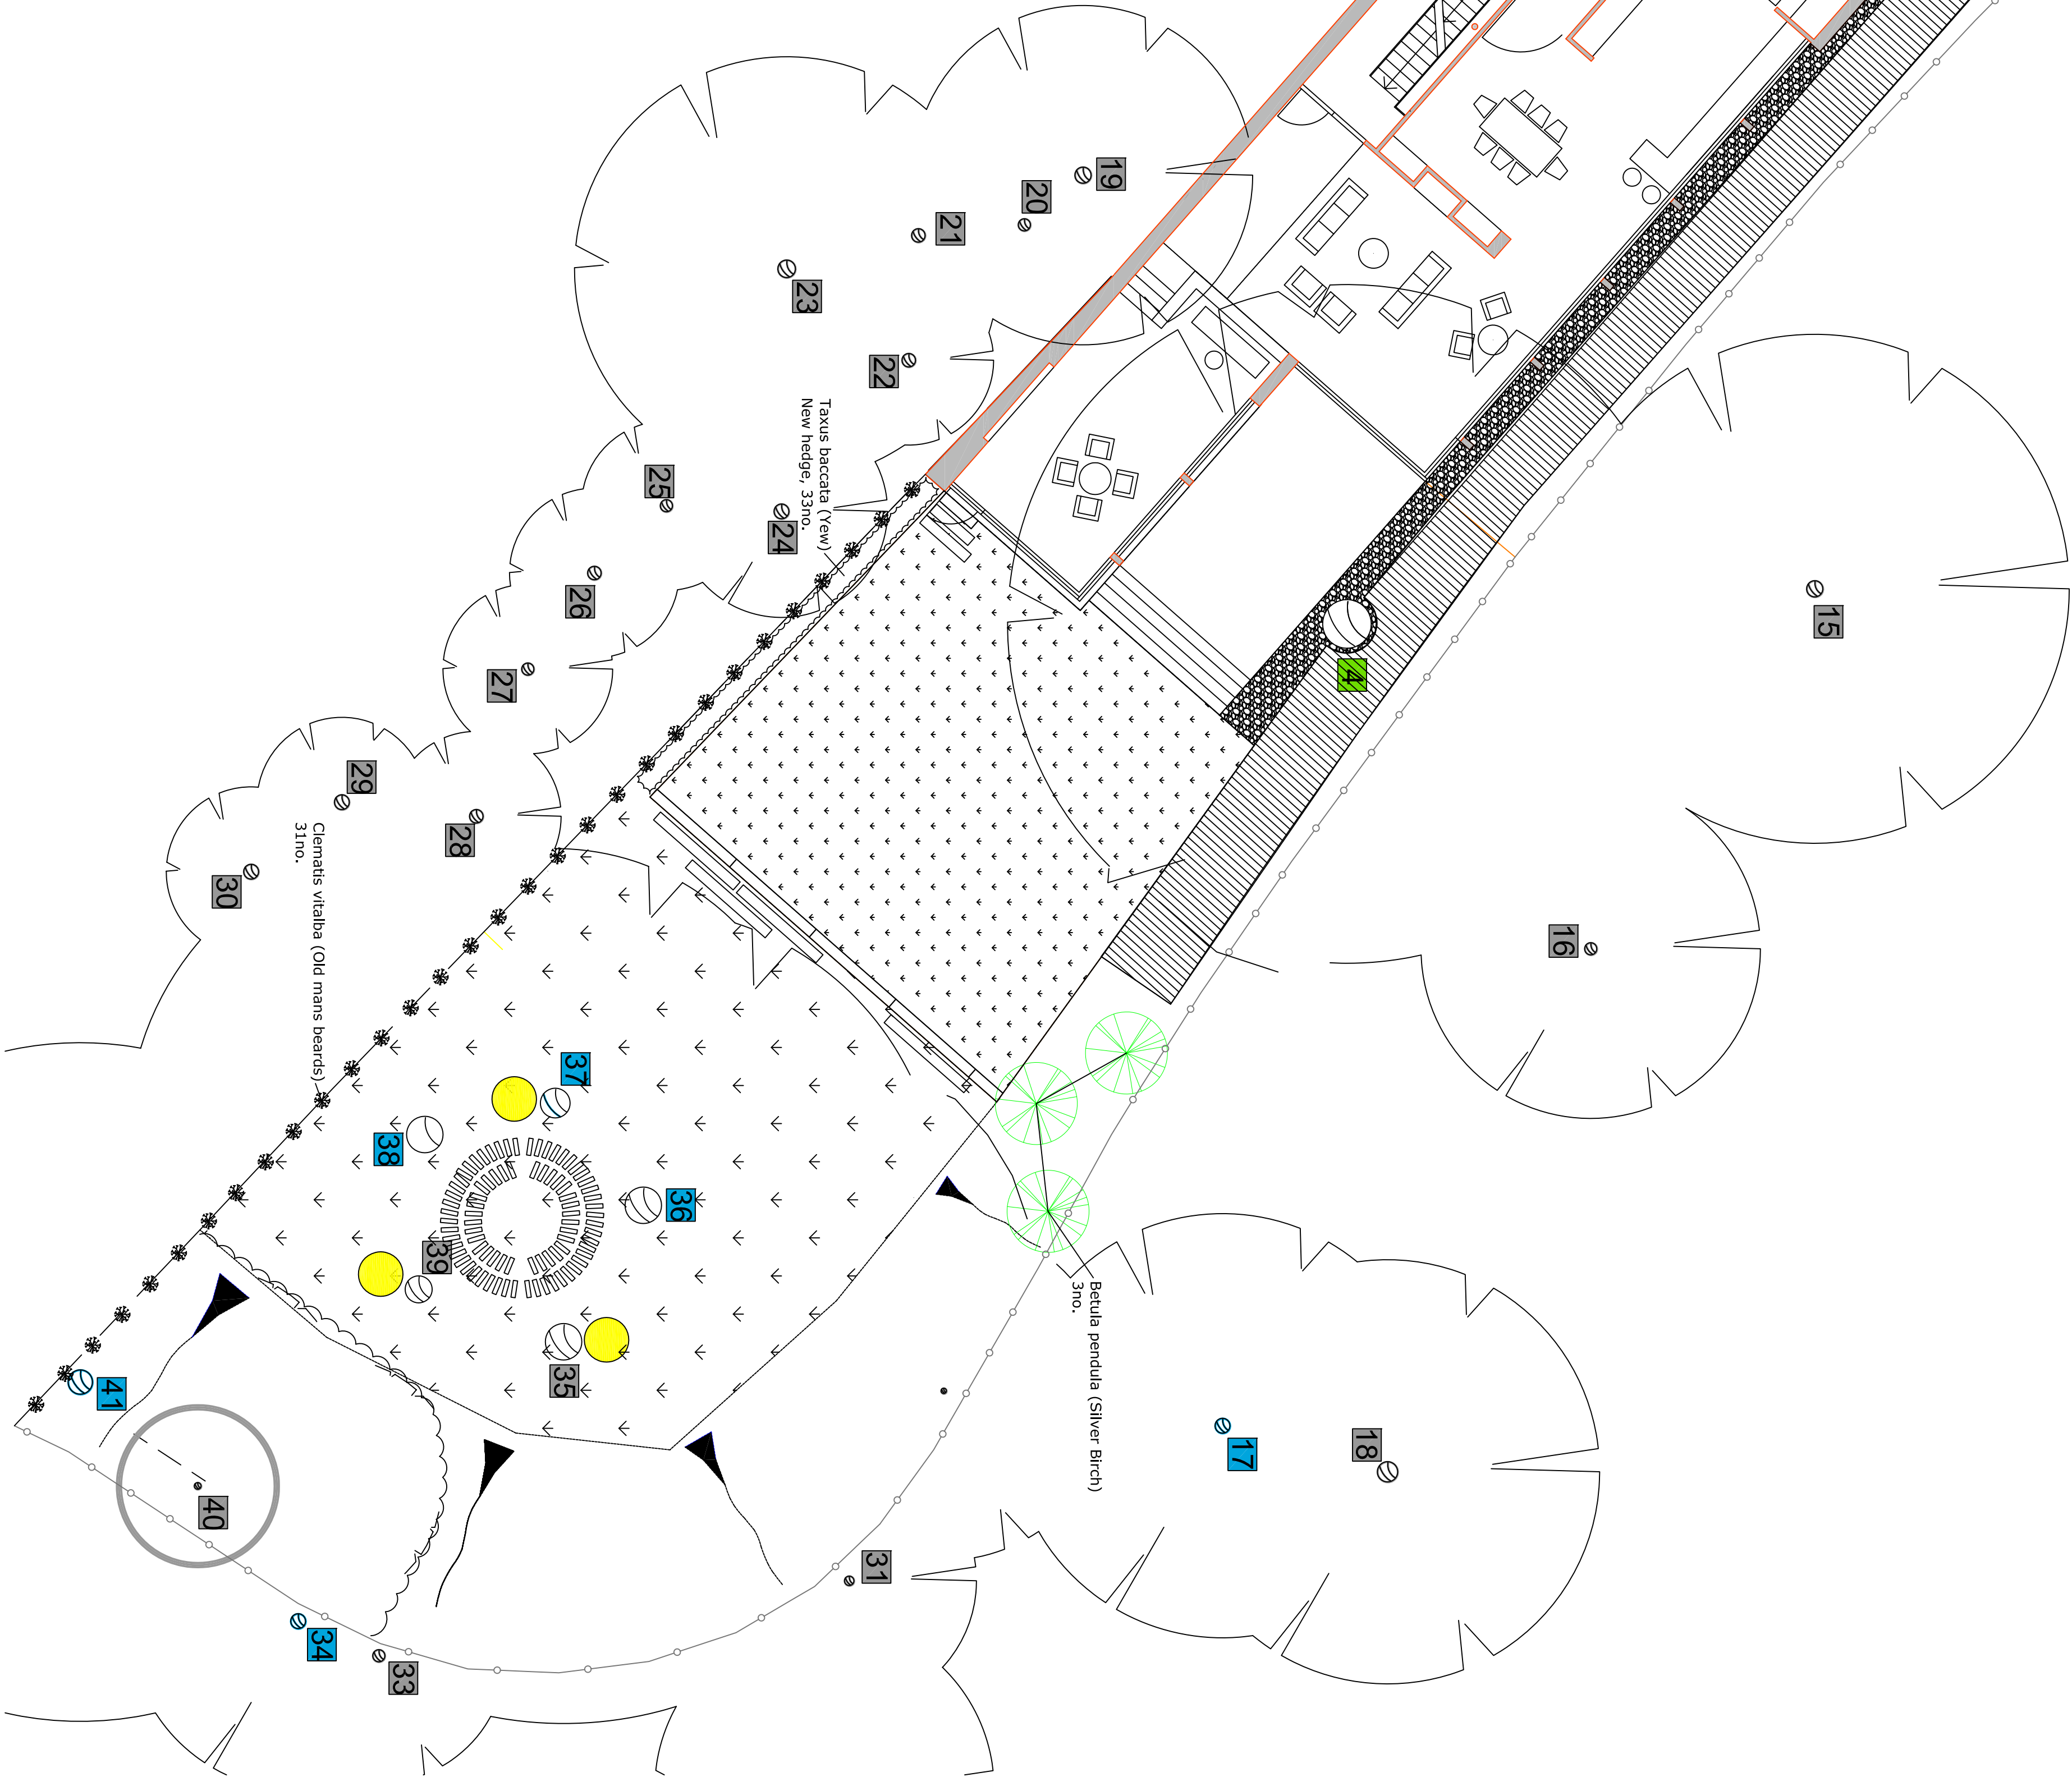

DO NOT SCALE - ASK FOR DIMENSION  
USE ONLY FOR PURPOSE INDICATED BELOW  
1:100 2m 4m 6m 8m 10m  
1:10 200mm 400mm 600mm 800mm 1000mm  
1:50 1m 2m 3m 4m 5m  
1:3 100mm 200mm 300mm 400mm 500mm  
SCALE BARS FOR MICROFILM PURPOSES ONLY

- KEY
- Existing trees to be retained and protected
  - Proposed new trees
  - New hedge
  - New climber on fence
  - New shrubs 450mm deep imported good quality topsoil
  - Proposed new grass area
  - Proposed woodland wildflower mix

DATE/DRAWN

PROJECT THE COTTAGE,  
SPANIARDS ROAD NW3 7JH  
DRAWING TITLE PLANTING PLAN

Hafield  
95 Pirik Meadow  
T: 01707 266 574  
M: 07790451553  
sybil@orange-landscapes.com  
AL9 5HE

DATE 23.06.14 DRAWN SG  
SCALE 1:100@A1  
STATUS PLANNING  
JOB NO. -  
DRAWING NO. L04 REVISION -