


Ref.	Type of boxes	Bird species	Nos.
HEB	Hole Entrance Boxes	Barn Owl Nuthatch Jackdaw Starling All tit species	1
BHEB	Basic Hole Entrance Boxes	Coal Tit Willow Tit Nuthatch Jackdaw Starling	1
OFB	Open Fronted Boxes	Kestrel Robin Wren Black Redstart Blackbird Red Wagtail Spotted Flycatcher	1
SB	Special Boxes	House Martin House Sparrow Swallow	
BB	Bat Boxes	Pipistrellus Leisler Noctules Myotis species	3

KEY

- Category A tree
High quality & value
- Category B tree
Medium quality & value
- Category C tree
Low quality & value
- Category R tree
Remove
- Root Protection Area (RPA)
- Trees reference number showing category by colour

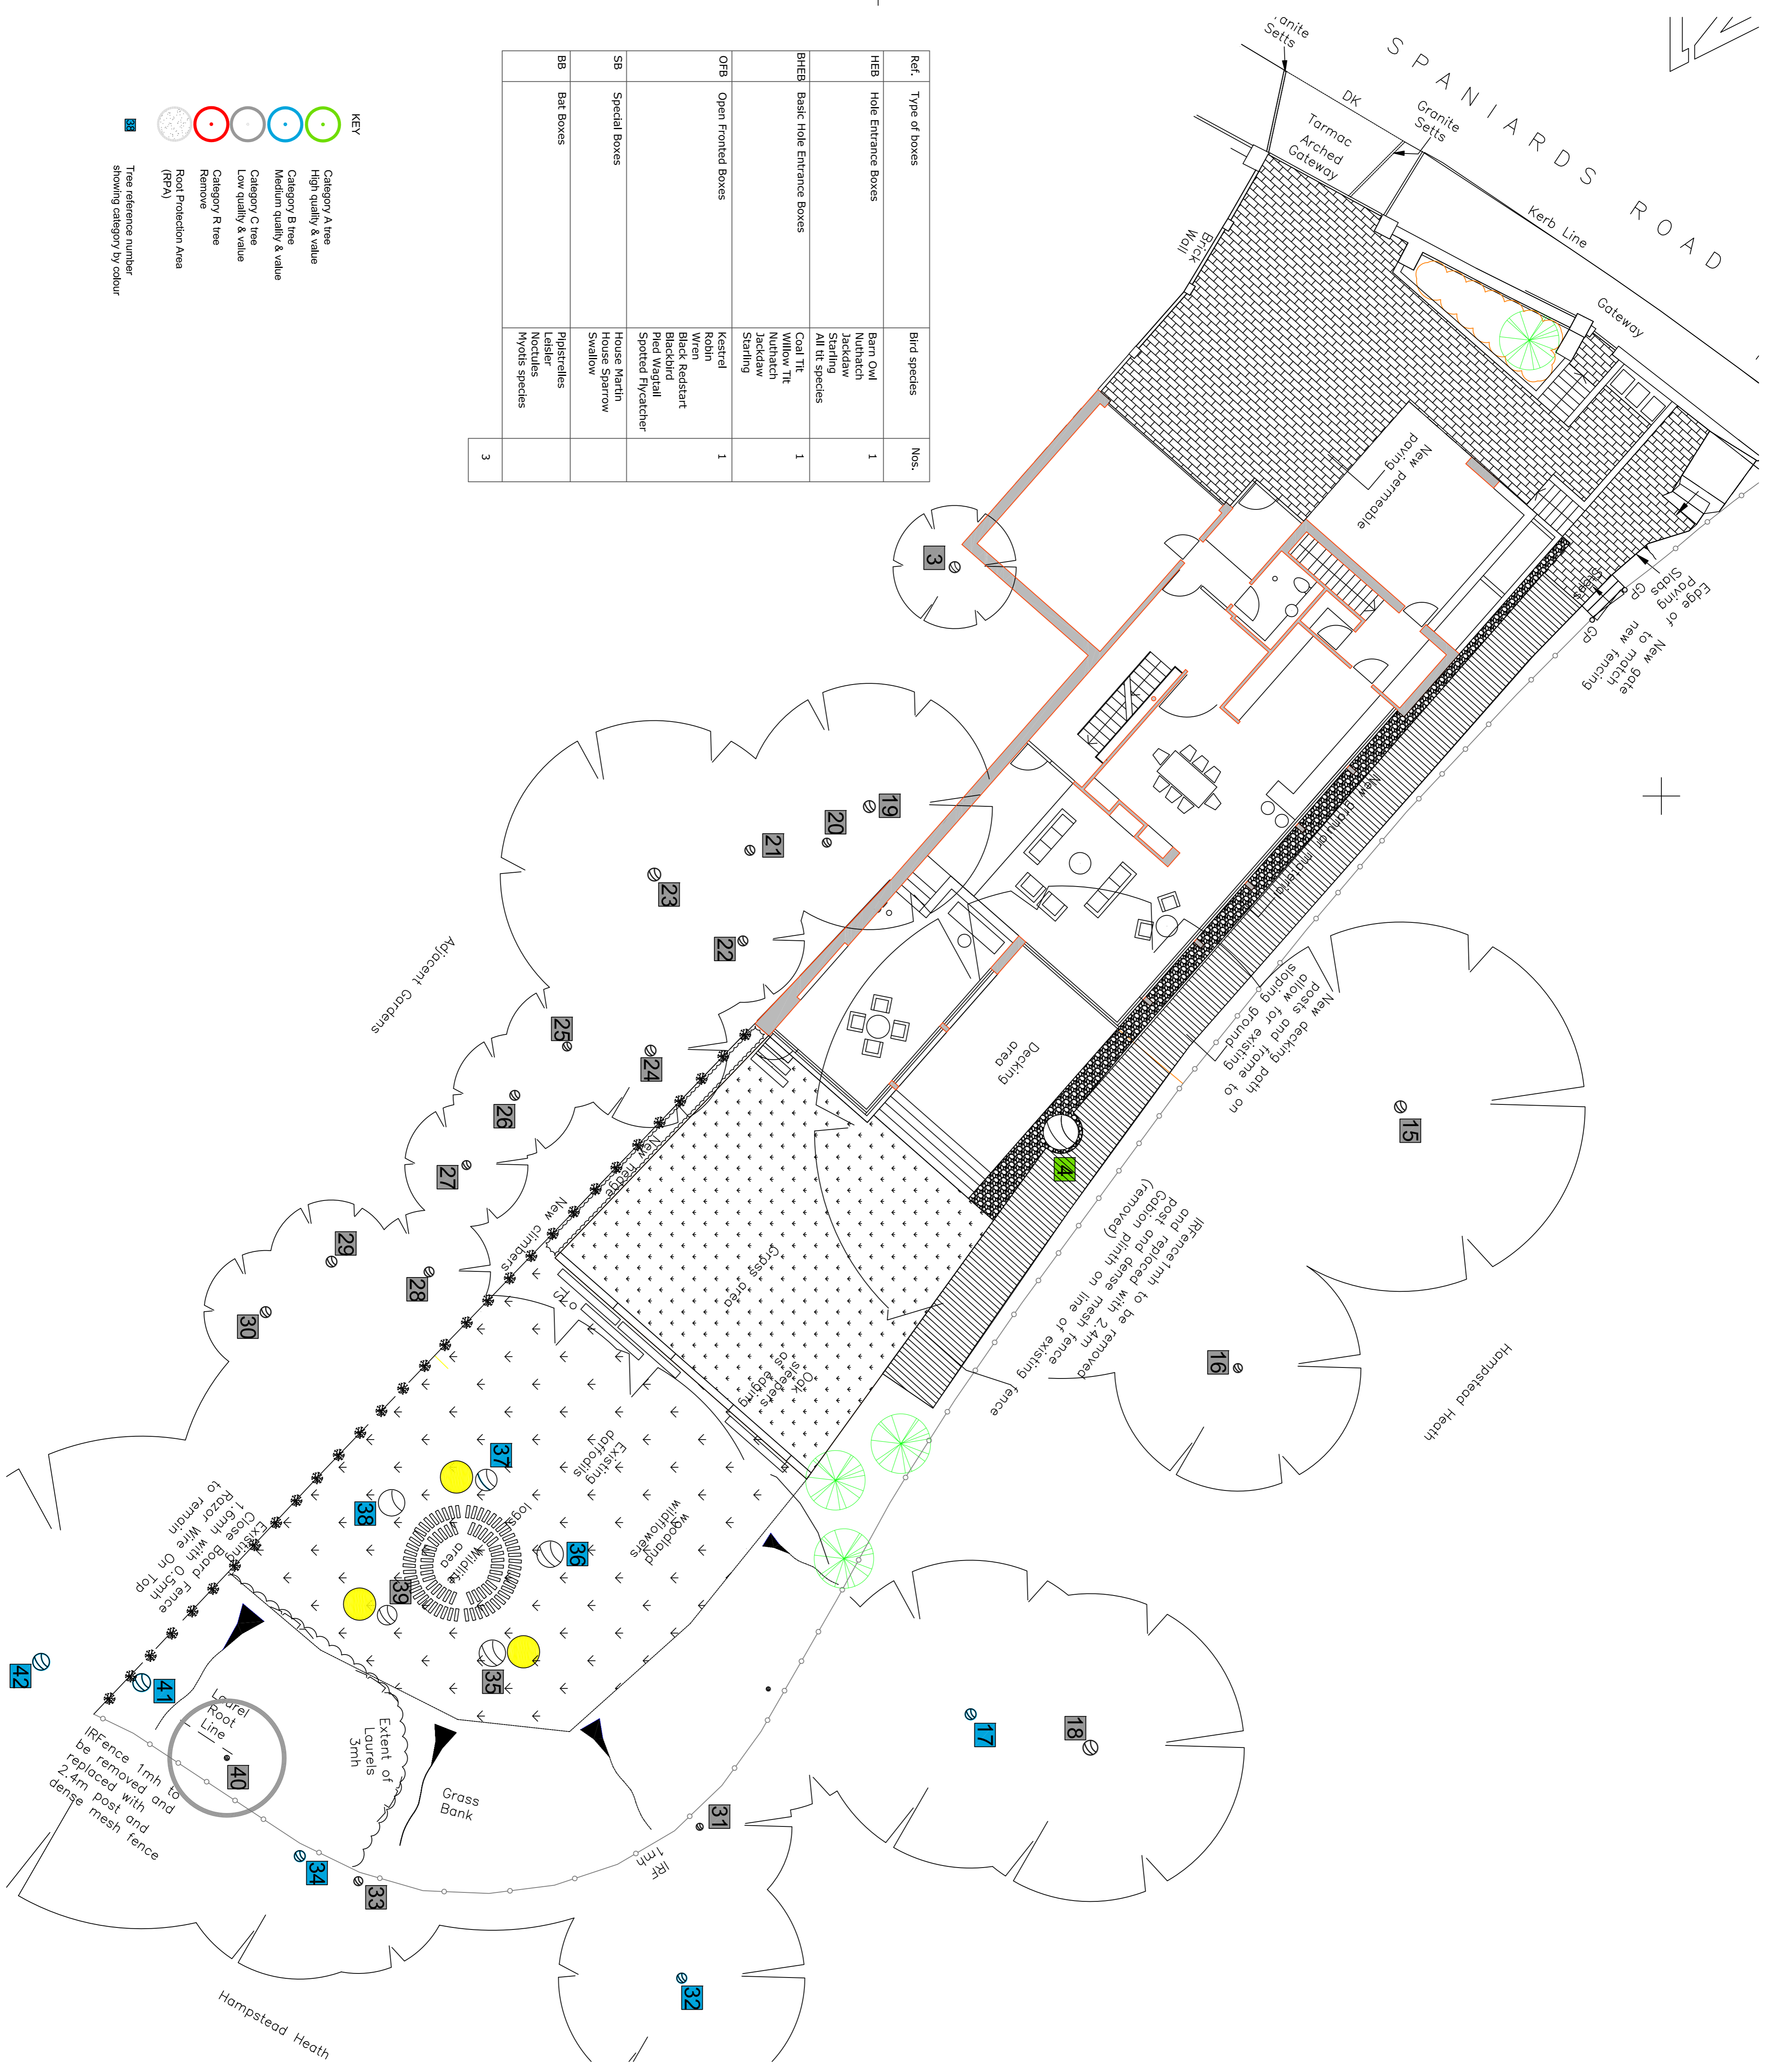

DO NOT SCALE - ASK FOR DIMENSION
USE ONLY FOR PURPOSE INDICATED BELOW

SCALE BARS FOR MICROFILM PURPOSES ONLY

1:100 2m 4m 6m 8m 10m
 1:10 200mm 400mm 600mm 800mm 1000mm
 1:50 1m 2m 3m 4m 5m
 1:5 100mm 200mm 300mm 400mm 500mm

KEY

- Existing trees to be retained and protected
- Proposed new trees
- New hedge
- New climber on fence
- New shrubs 450mm deep imported good quality topsoil
- Proposed new grass area
- Proposed woodland wildflower mix
- Log piles Wood taken from existing trees to be removed
- Proposed bird box location
- Existing 1.6m high close board fence with .5m razor wire on top
- New 2.4m high dense mesh fence
- Embankment
- Proposed stone pavers
- Proposed granular material
- Proposed decking on posts and frame
- Proposed Oak sleepers as edging

01 General revision number to Spaniards 26.10.14 SG
 02 Adjacent gardens status 14.03.15

DATE 24.05.14 **DRAWN** SG
SCALE 1:100@A1
STATUS PLANNING
JOB NO. -
DRAWING NO. L03 **REVISION** A

PROJECT THE COTTAGE,
 SPANIARDS ROAD NW3 7JH
PROPOSED LAYOUT

95 Park Meadow
 11, 01707 266 574
 05 Park Meadow
 11, 01707 266 574
 05 Park Meadow
 11, 01707 266 574