


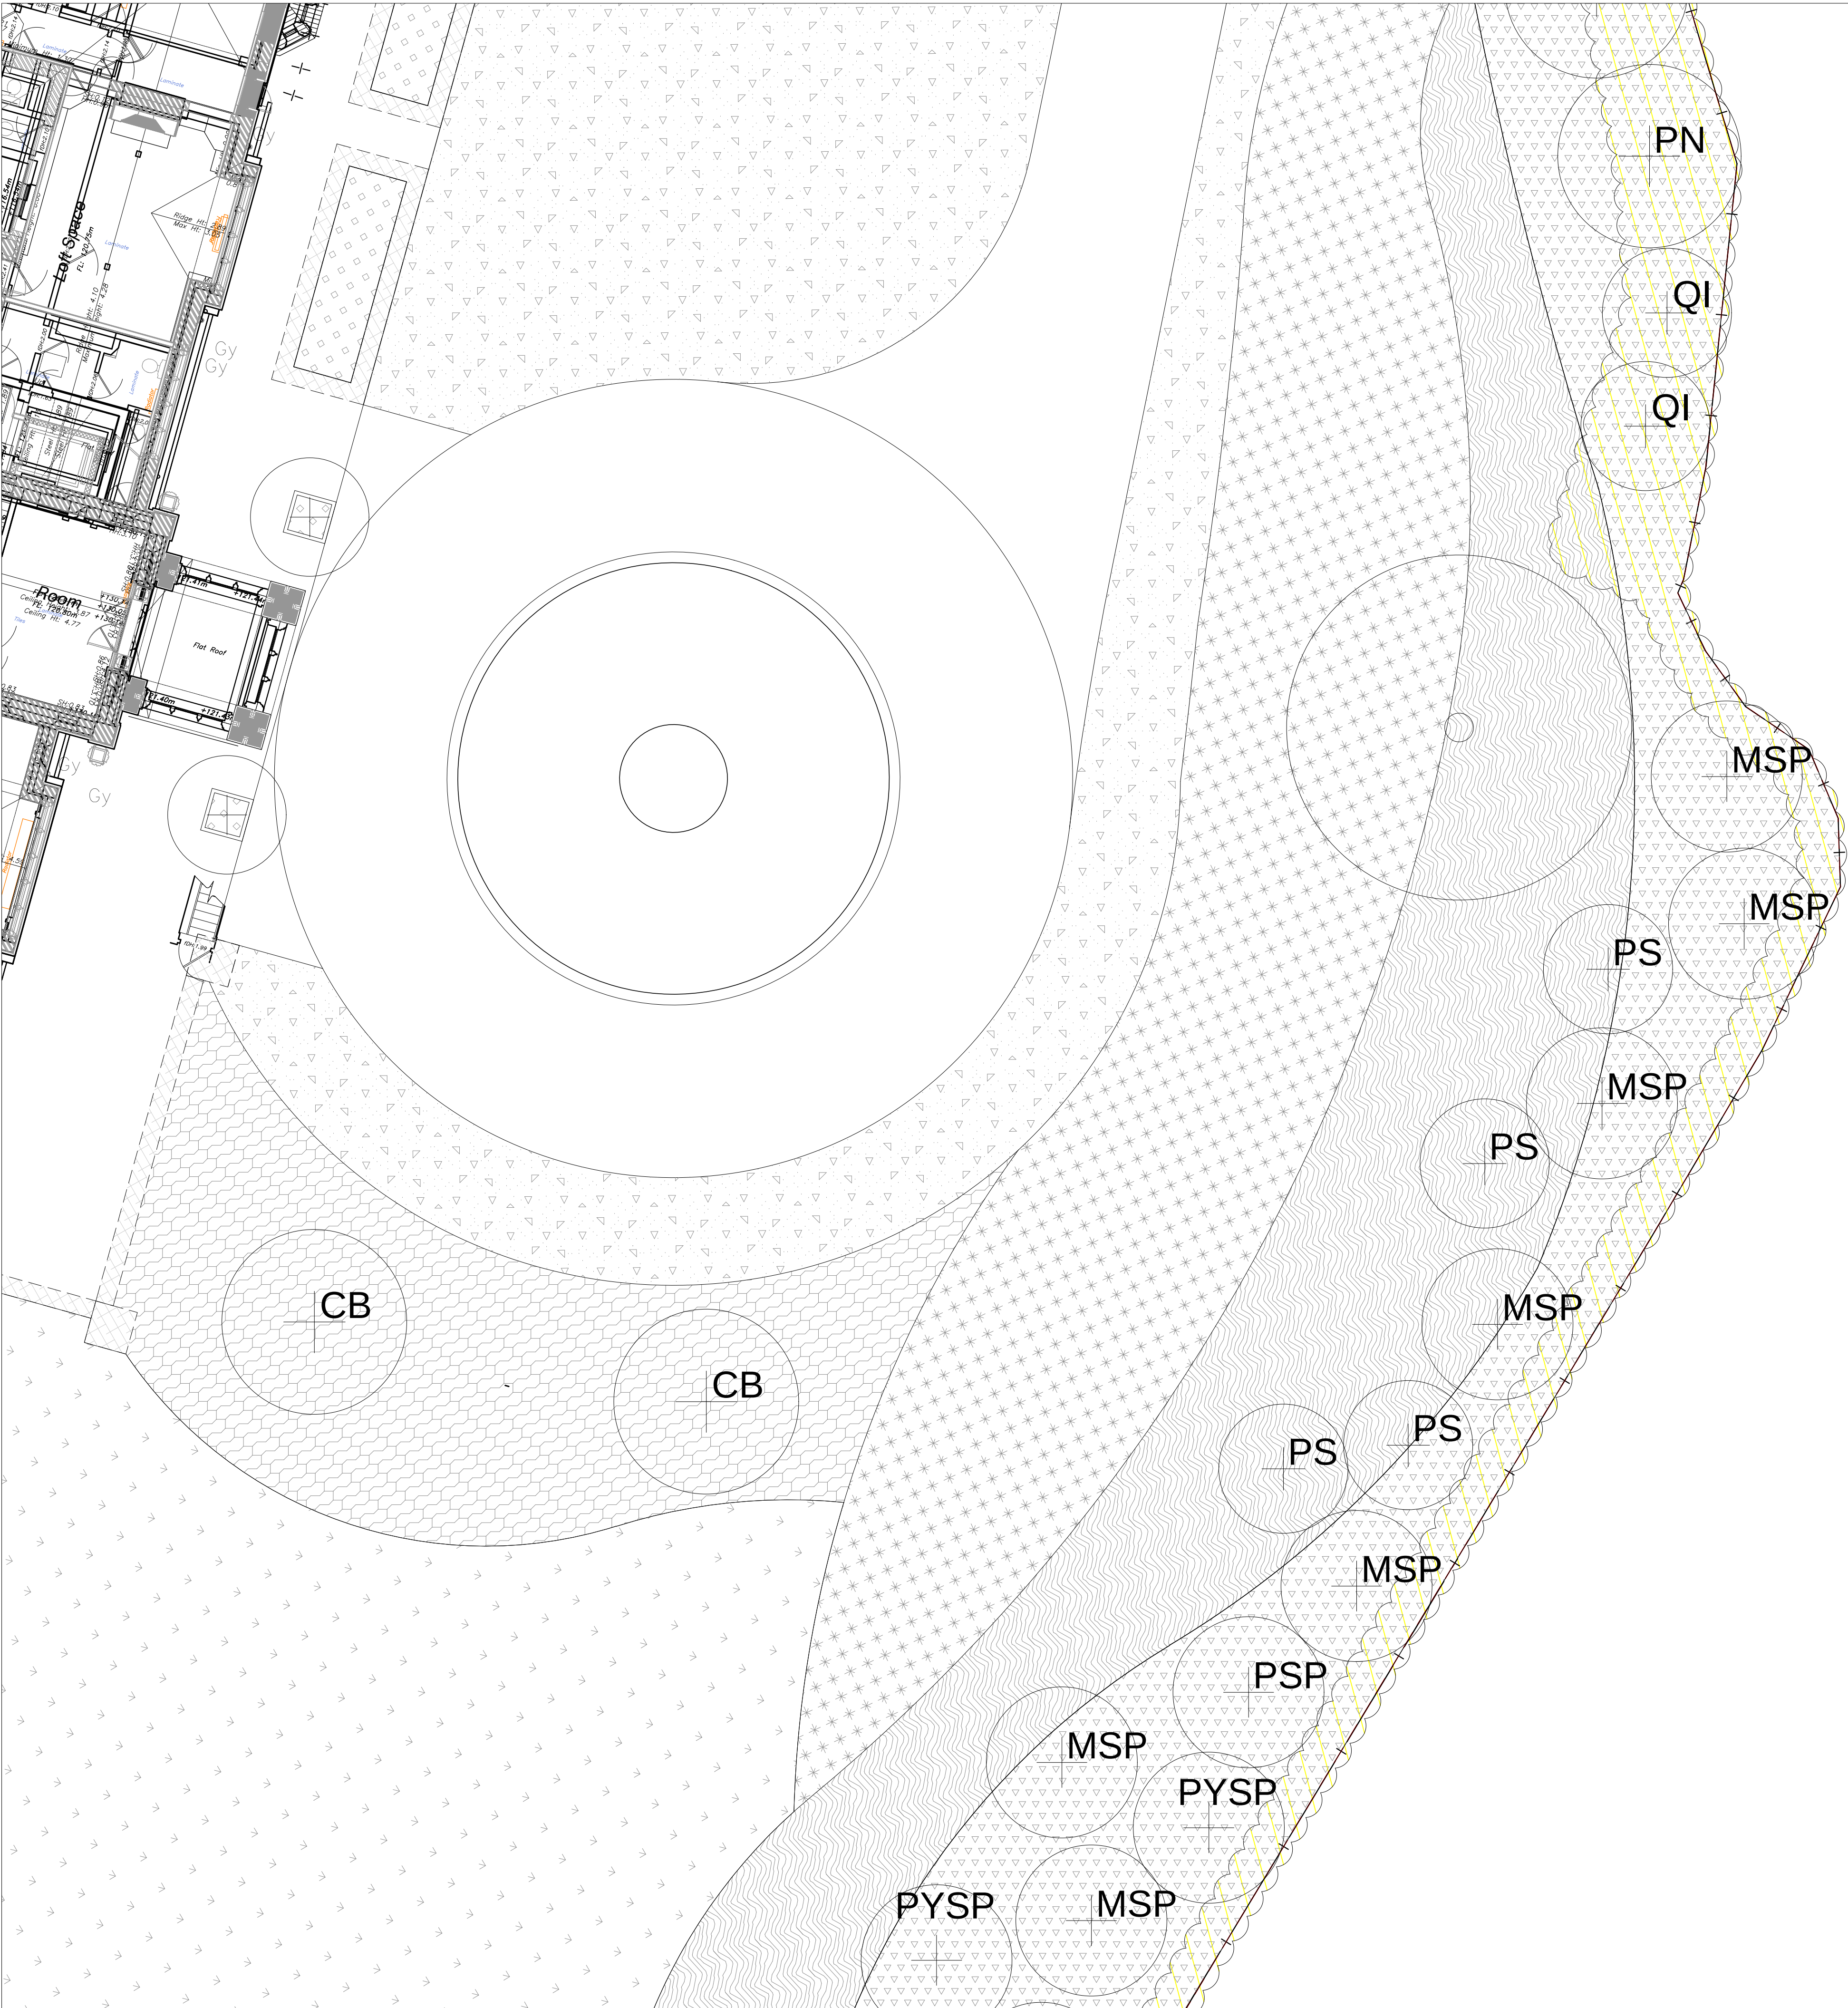

SOFT LANDSCAPE GA PLANS
2157-020-001


- EXISTING TREES
TO BE RETAINED
- PROPOSED TREES
ALL PROPOSED TREES TO HAVE 1M DEEP
TREE PIT TO BE DUG BY LANDSCAPE
CONTRACTOR
- ESPALIER LIME TREES

- EXISTING TREES AND SHRUB
PLANTING
TO BE IMPROVED AND MANAGED
- EXISTING GRASS
TO BE RETAINED
- EXISTING GRASS WITH PROPOSED
WILD FLOWER PLUG PLANTING
- AMENITY GRASSLAND
- SALVAGED SEMI-IMPROVED
GRASSLAND
- ROUGH GRASS AREA WITH MOWN
PATHS AND EDGES
- AMENITY GRASSLAND
WITH NATIVE WOODLAND BULB
PLANTING
HERBACEOUS PERENNIALS/ HERBS/
VEGETABLES
- LOW GROUNDCOVER AND
ORNAMENTAL BORDER PLANTING
- MEDIUM/ HIGH SHRUB PLANTING

- H1 CLIPPED HEDGES
- TAXUS BACCATA
- 400MM HIGH
- H2 CLIPPED HEDGES
- TAXUS BACCATA
- 700MM HIGH
- H3 CLIPPED HEDGES
- TAXUS BACCATA
- 1500MM HIGH
- H4 CLIPPED HEDGES
- ILEX AQUIFOLIUM
- 2000MM HIGH
- H5 CLIPPED HEDGES
- BUXUS SEMPERVIRENS
- 400MM HIGH

PROPOSED TREES

- AML AMELANCHIER
LAMARCKII - MULTI STEM.
- BP BETULA PENDULA - MULTI
STEM.
- CB CATALPA BIGNONIOIDES
'AUREA'
- LS LIQUIDAMBAR STYRACIFLUA -
CLEAR STEM.
- MSP MALUS SPECIES
- PN PINUS NIGRA AUSTRIACA
- PAP PRUNUS AVIUM 'PLENA' -
MULTI STEM.
- PS PRUNUS SERRULA - MULTI
STEM.
- PSP PRUNUS SPECIES
- PYSP PYRUS SPECIES
- QI QUERCUS ILEX
- SXS SALIX X SEPULCRALIS

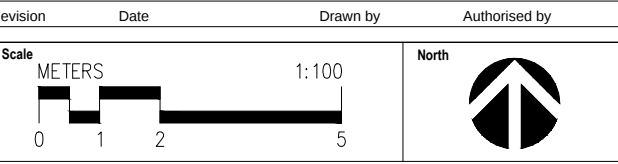

RANDLE SIDDELEY
LANDSCAPE ARCHITECTURE & CONSTRUCTION

office@randlesiddeley.co.uk www.randlesiddeley.co.uk +44 (0)20 7637 7272

Client	PRIVATE
Project	ATHLONE HOUSE

Drawing	SOFT LANDSCAPE GA PLAN 9 OF 12
---------	-----------------------------------

Paper size	1:100 @ A1	Job No.	2157
Date	29-09-2017	Drawn	ME
Checked	FHM	Authorised	RSA
Purpose of Issue	STAGE E		

Do not scale from drawing. Contractors must verify all dimensions on site before commencing any work or shop drawings. Figure dimensions are to be used in preference to scaled dimensions. If this drawing exceeds the quantities taken in any way the architects are to be informed before work is initiated.

Drawing No.	2157-020-109	Revision No.	-
-------------	--------------	--------------	---