
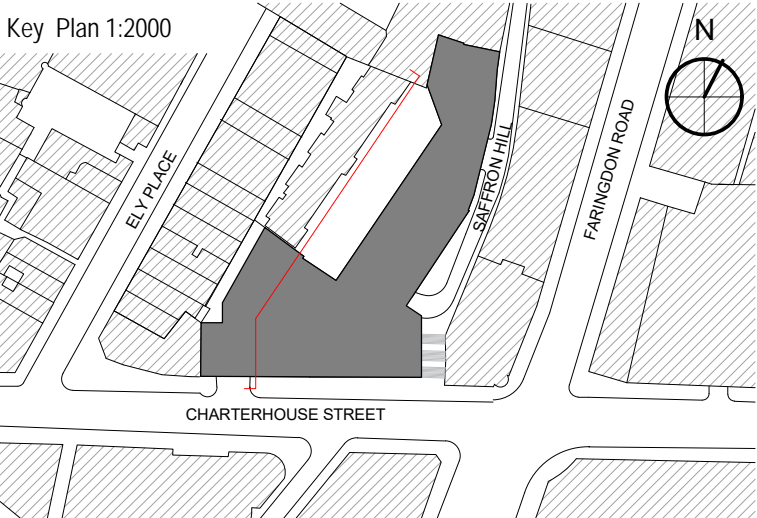




T.O PLANT SCREEN	41525	
ROOF LEVEL	38615	2910
SIXTH FLOOR	34485	4130
FIFTH FLOOR	30795	3690
FOURTH FLOOR	27275	3520
THIRD FLOOR	23755	3520
SECOND FLOOR	20235	3520
FIRST FLOOR	16715	3520
COURTYARD LEVEL	13765	3550
GROUND FLOOR	13165	4120
CHARTERHOUSE STREET	9045	
LOWER GROUND FLOOR	8423	522
BASEMENT	5265	3158

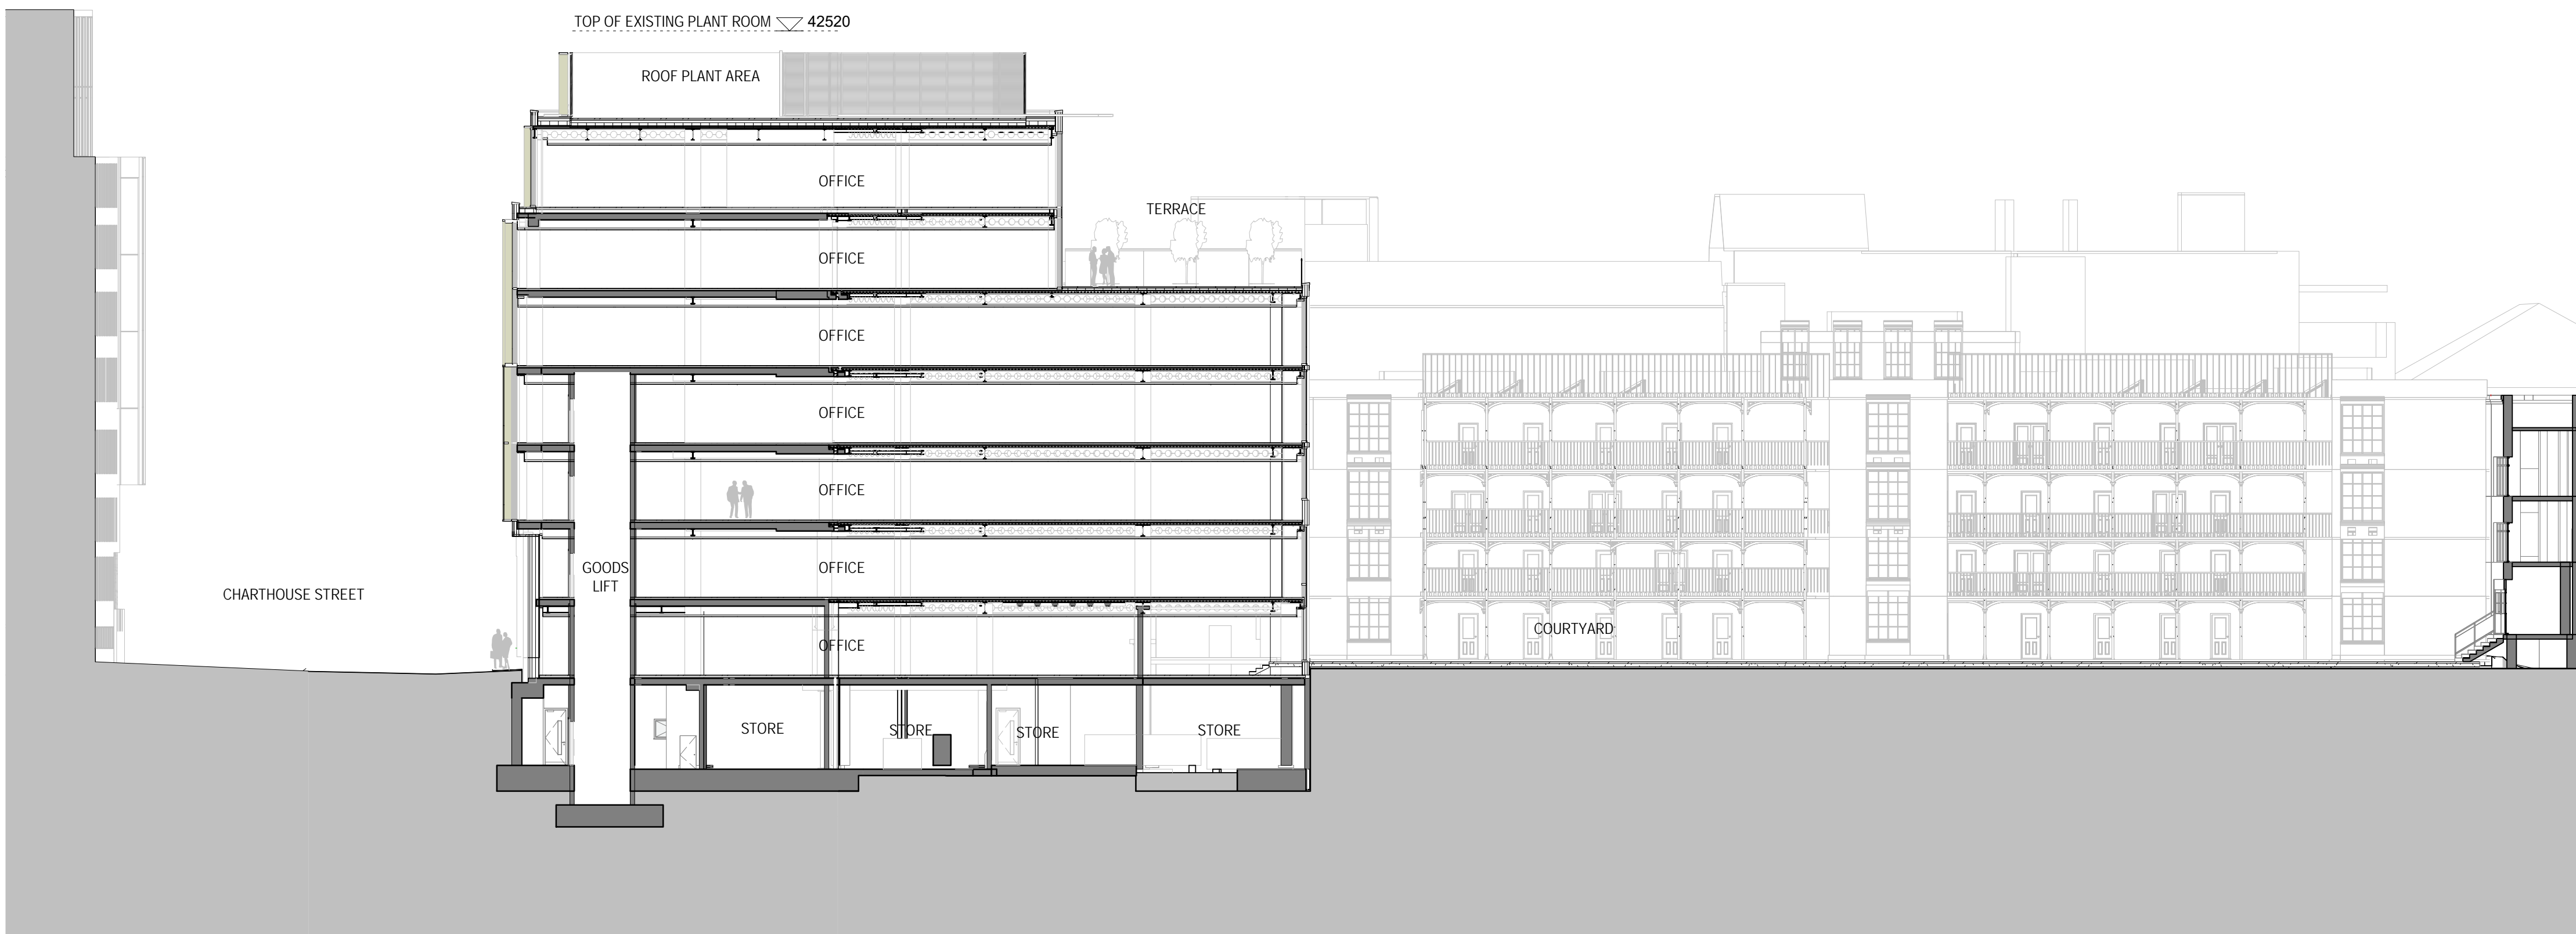

DO NOT SCALE ANY DIMENSIONS OFF THIS DRAWING. ANY DISCREPANCIES BETWEEN THIS DRAWING AND OTHER INFORMATION ARE TO BE REFERRED TO MCM ARCHITECTURE LIMITED. WHERE THE DRAWING RELATES TO AN EXISTING BUILDING OR COMPLETED CONSTRUCTION THE CONTRACTOR IS RESPONSIBLE FOR CHECKING THAT THERE IS NO CONFLICT BETWEEN ACTUAL BUILDING DIMENSIONS AND DRAWING DIMENSIONS. IN THE EVENT OF DISCREPANCIES BETWEEN THIS DRAWING AND SUBCONTRACTOR'S APPROVED WORKING DRAWINGS FOR RELEVANT BUILDING COMPONENTS, THE SUBCONTRACTOR'S DRAWING SHALL TAKE PRECEDENCE. ANY CONFLICTS ARISING OUT OF INFORMATION AS NOTED ABOVE MUST BE REPORTED IMMEDIATELY TO MCM ARCHITECTURE LIMITED. THIS DRAWING IS THE COPYRIGHT OF MCM ARCHITECTURE LIMITED. ALL DIMENSIONS ARE IN MILLIMETRES UNLESS OTHERWISE STATED.

P02	03.11.17	ISSUED FOR PLANNING	SP
P01	10.08.17	ISSUED FOR PLANNING	CS
REV	DATE	PURPOSE OF ISSUE	

CLIENT	AA & DB		
PROJECT	17 CHARTERHOUSE ST.		
DRAWING	PROPOSED SITE SECTION NO. 1		
SCALE	1:200 @A1	STATUS	<input checked="" type="checkbox"/> PRELIMINARY
DRAWN	BM		<input type="checkbox"/> TENDER
CHECKED	NA		<input type="checkbox"/> CONSTRUCTION
			<input type="checkbox"/> AS BUILT
DRAWING NO.	P17-059	A-07-SEC-01	P02
proj.	role	series	floor/type
MCM			
MCM Architecture Limited 71 Hopton Street London SE1 9LR			
T 020 7902 0900 www.mcm-uk.com			

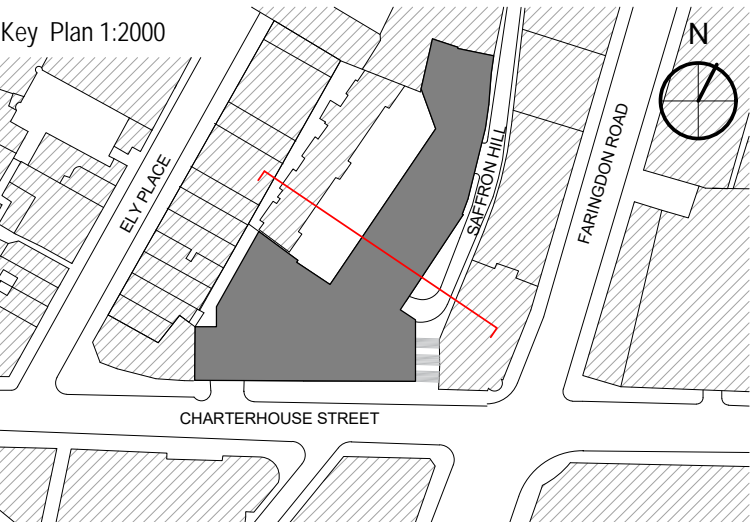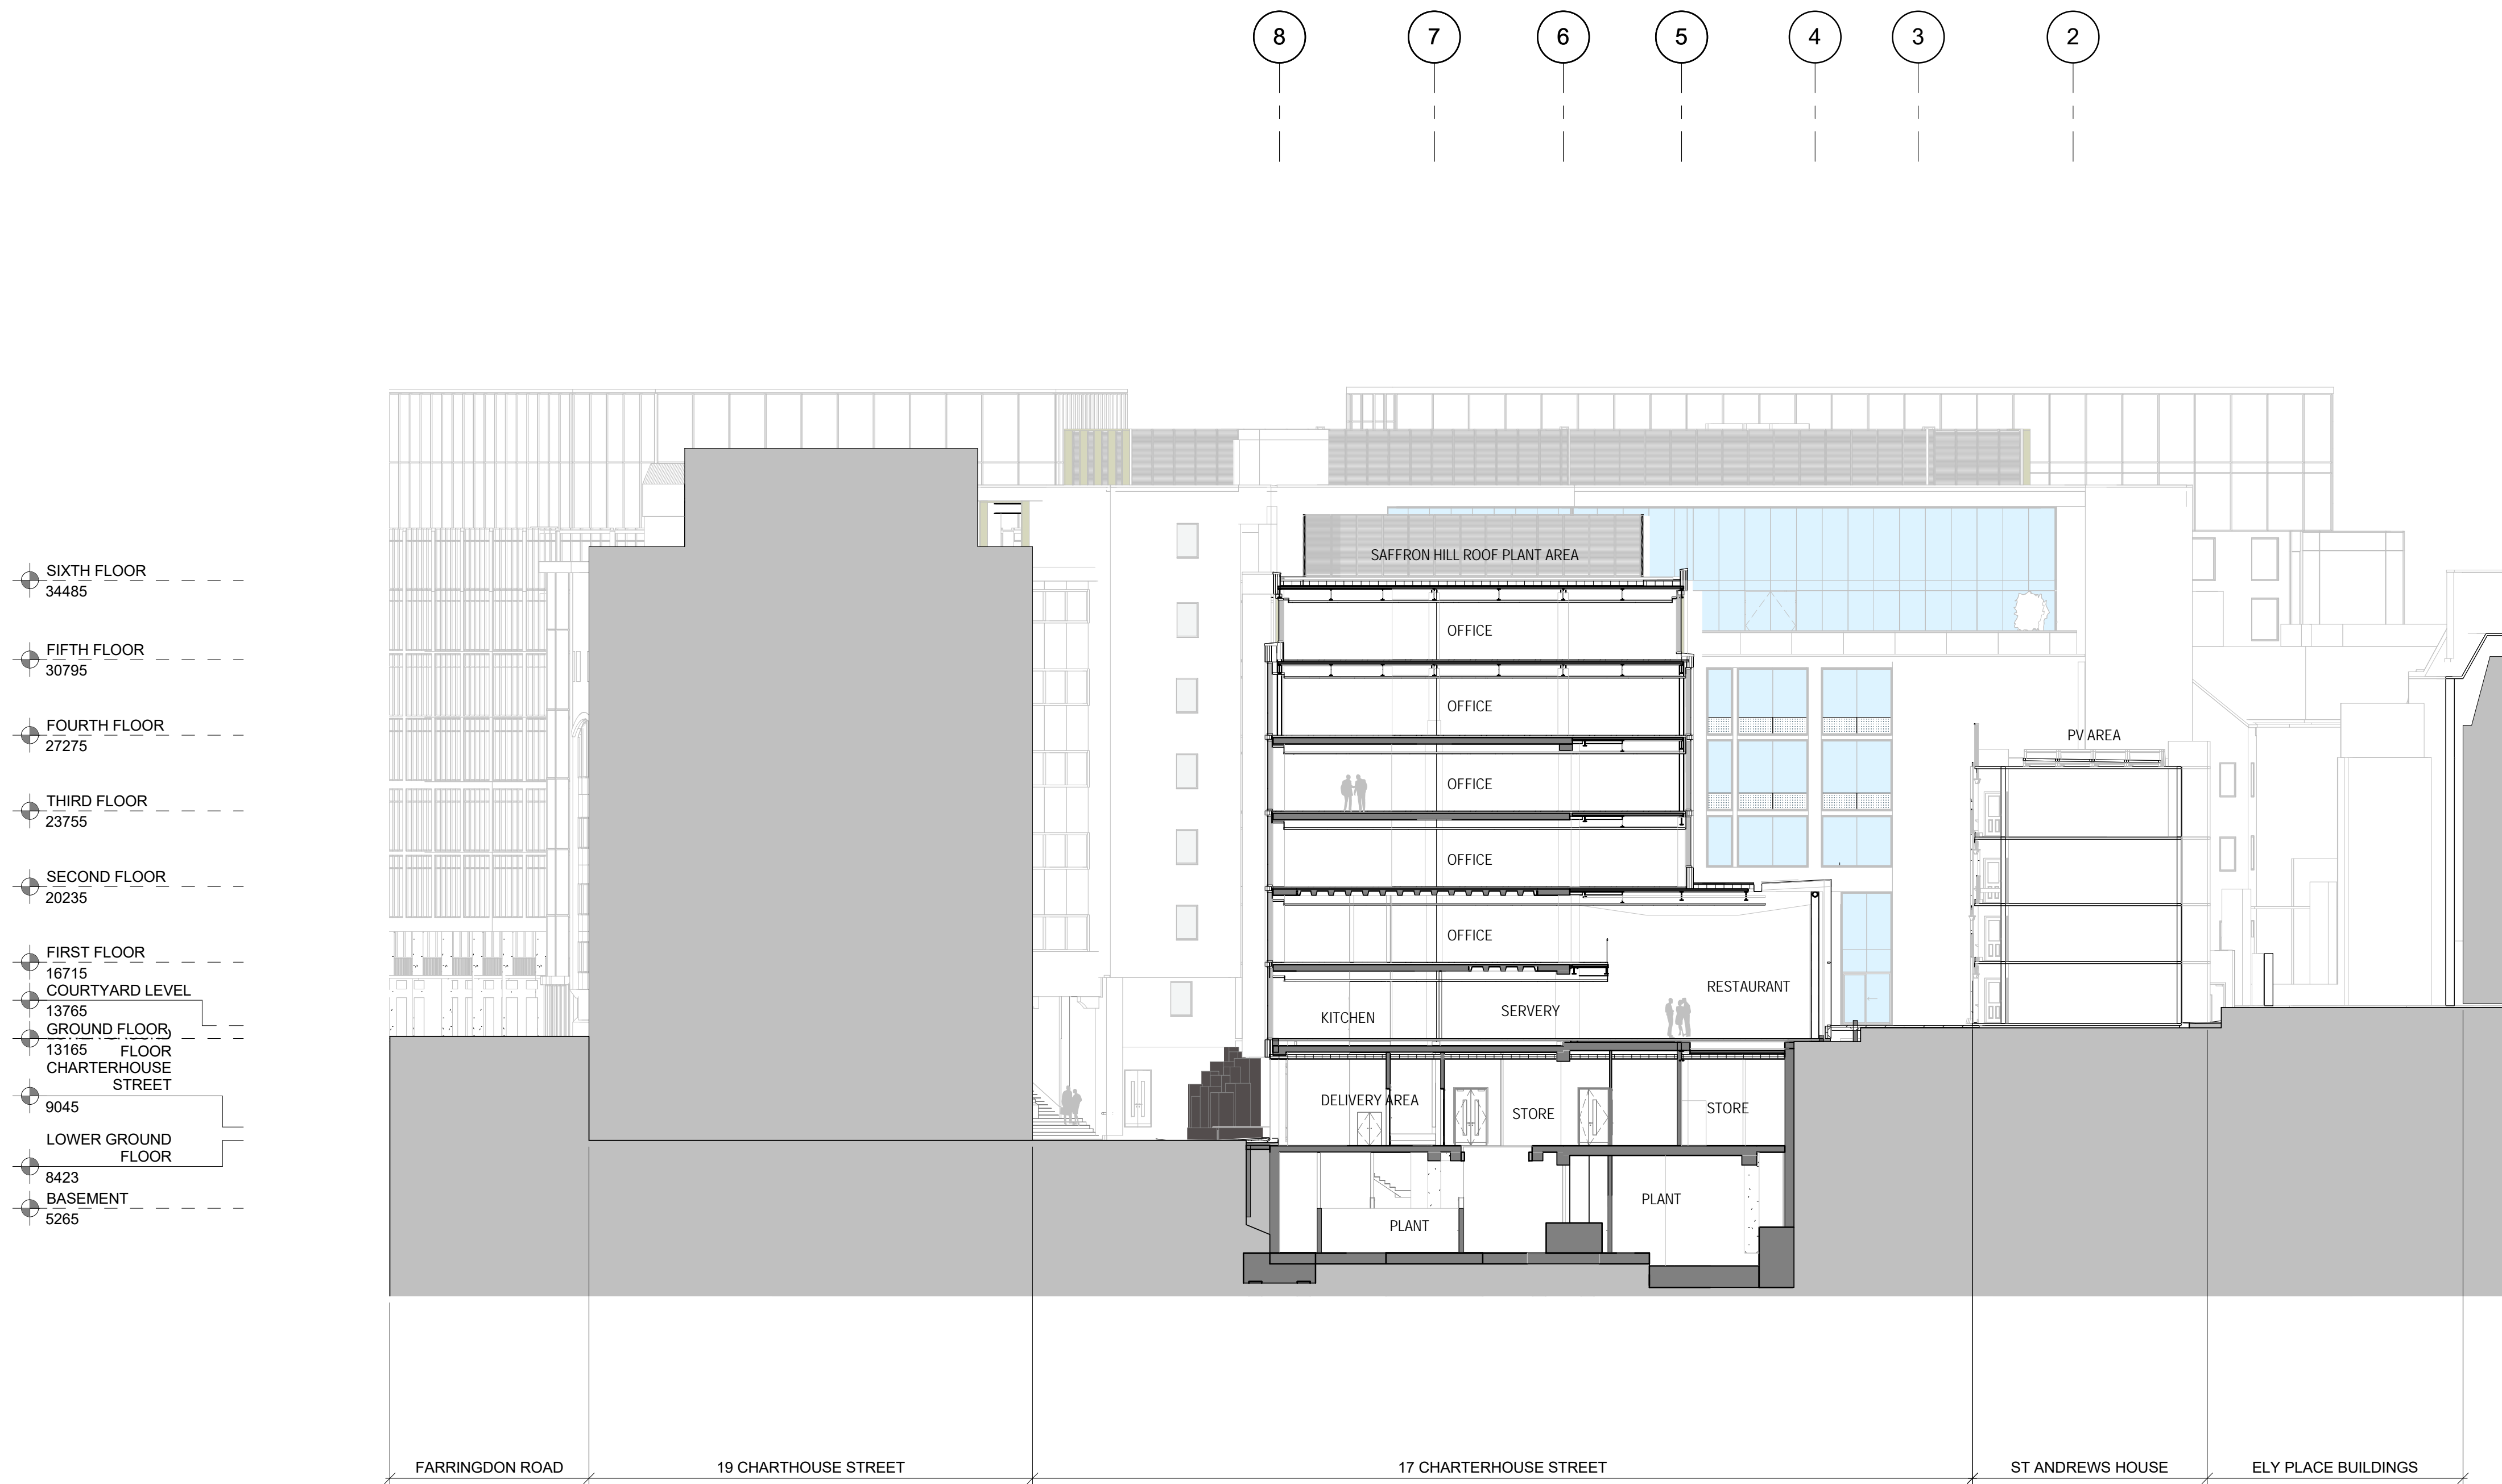

0	1	10	20m
DO NOT SCALE ANY DIMENSIONS OFF THIS DRAWING. ANY DISCREPANCIES BETWEEN THIS DRAWING AND OTHER INFORMATION ARE TO BE REFERRED TO MCM ARCHITECTURE LIMITED. WHERE THE DRAWING RELATES TO AN EXISTING BUILDING OR COMPLETED CONSTRUCTION THE CONTRACTOR IS RESPONSIBLE FOR CHECKING THAT THERE IS NO CONFLICT BETWEEN ACTUAL BUILDING DIMENSIONS AND DRAWING DIMENSIONS. IN THE EVENT OF DISCREPANCIES BETWEEN THIS DRAWING AND SUBCONTRACTOR'S APPROVED WORKING DRAWINGS FOR RELEVANT BUILDING COMPONENTS, THE SUBCONTRACTOR'S DRAWING SHALL TAKE PRECEDENCE. ANY CONFLICTS ARISING OUT OF INFORMATION AS NOTED ABOVE MUST BE REPORTED IMMEDIATELY TO MCM ARCHITECTURE LIMITED. THIS DRAWING IS THE COPYRIGHT OF MCM ARCHITECTURE LIMITED. ALL DIMENSIONS ARE IN MILLIMETRES UNLESS OTHERWISE STATED.			
P02	03.11.17	ISSUED FOR PLANNING	SP
P01	10.08.17	ISSUED FOR PLANNING	CS
REV	DATE	PURPOSE OF ISSUE	

CLIENT	AA & DB		
PROJECT	17 CHARTHOUSE ST.		
DRAWING	PROPOSED SITE SECTION NO. 2		
SCALE	1:200 @A1	STATUS	<input checked="" type="checkbox"/> PRELIMINARY
DRAWN	BM		<input type="checkbox"/> TENDER
CHECKED	NA		<input type="checkbox"/> CONSTRUCTION
			<input type="checkbox"/> AS BUILT
DRAWING NO.	P17-059	A-07-SEC-02	P02
proj.	role	series	floor/type
MCM			
MCM Architecture Limited 71 Hopton Street London SE1 9LR			
T 020 7902 0900 www.mcm-uk.com			