


Hatch indicates extent of building to be demolished

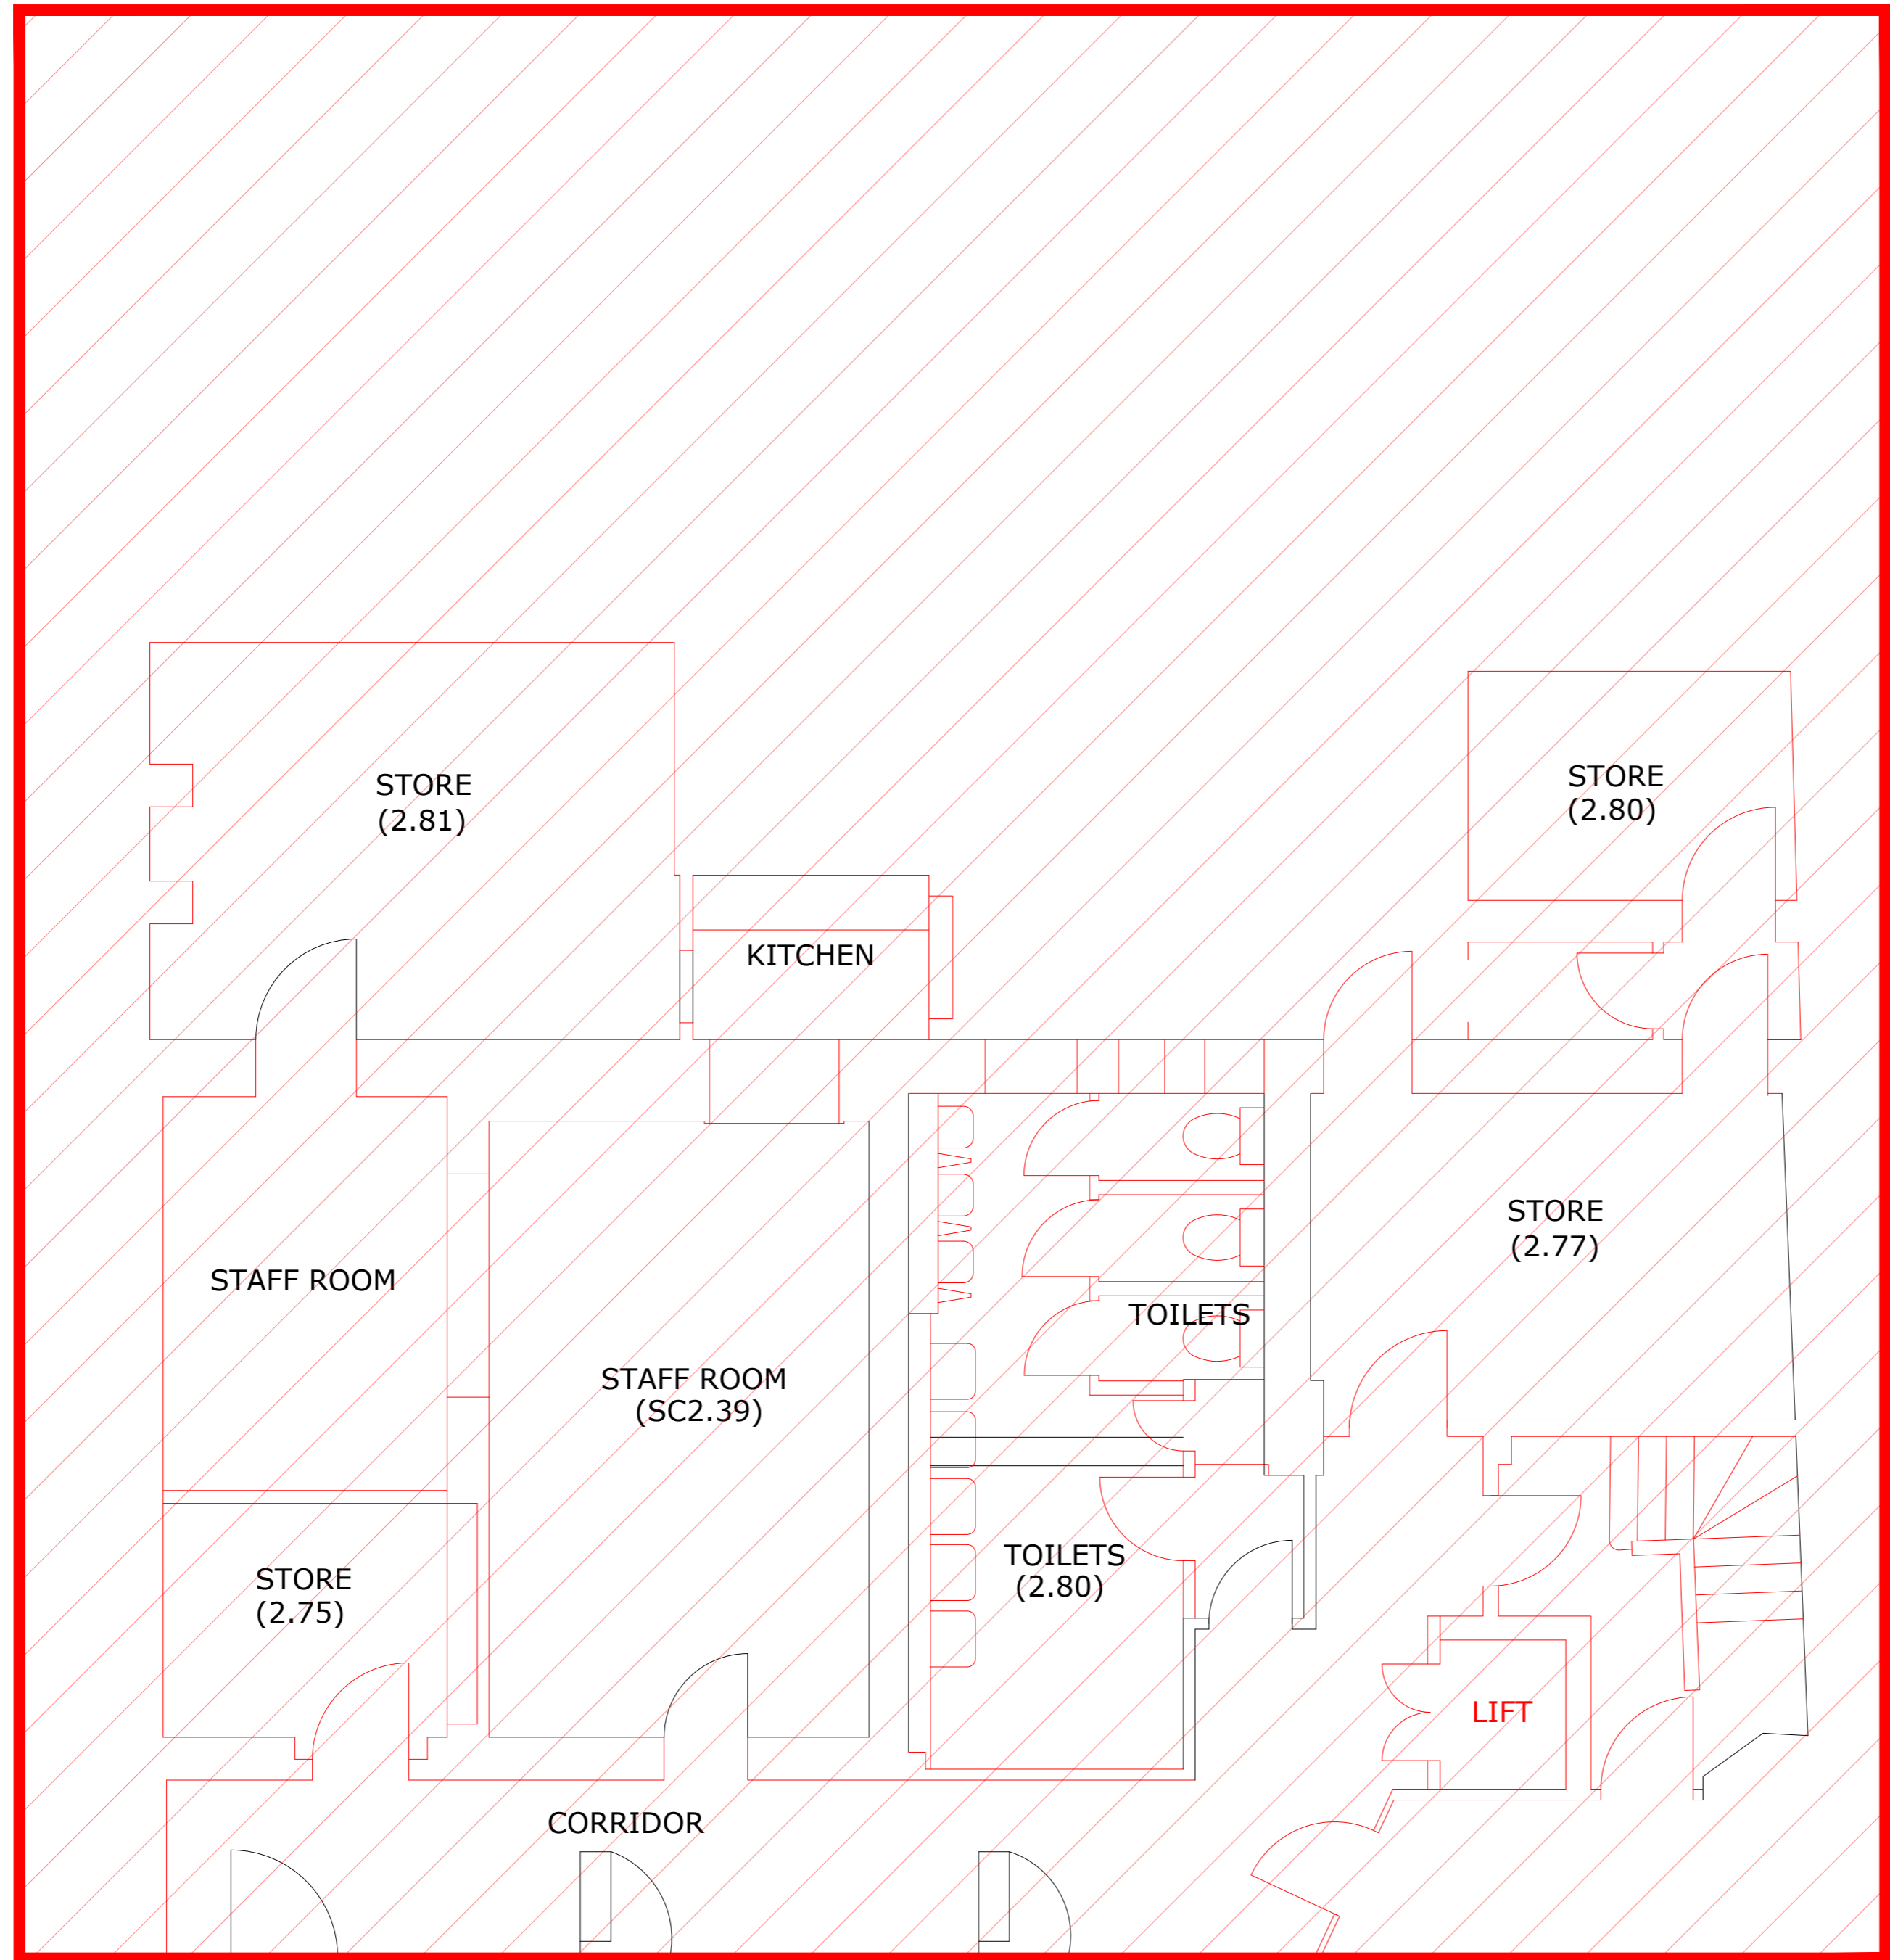

Please Note: Bank vault doors and adjoining corridor wall to be retained

