
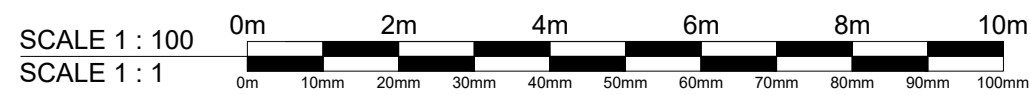


Health & Safety Notes

1. Contractor must ensure that all work on site is carried out in a safe & satisfactory manner, in accordance with Health & Safety At Work Act 1974, COSHH Regulations 2002 & requirements of C.D.M

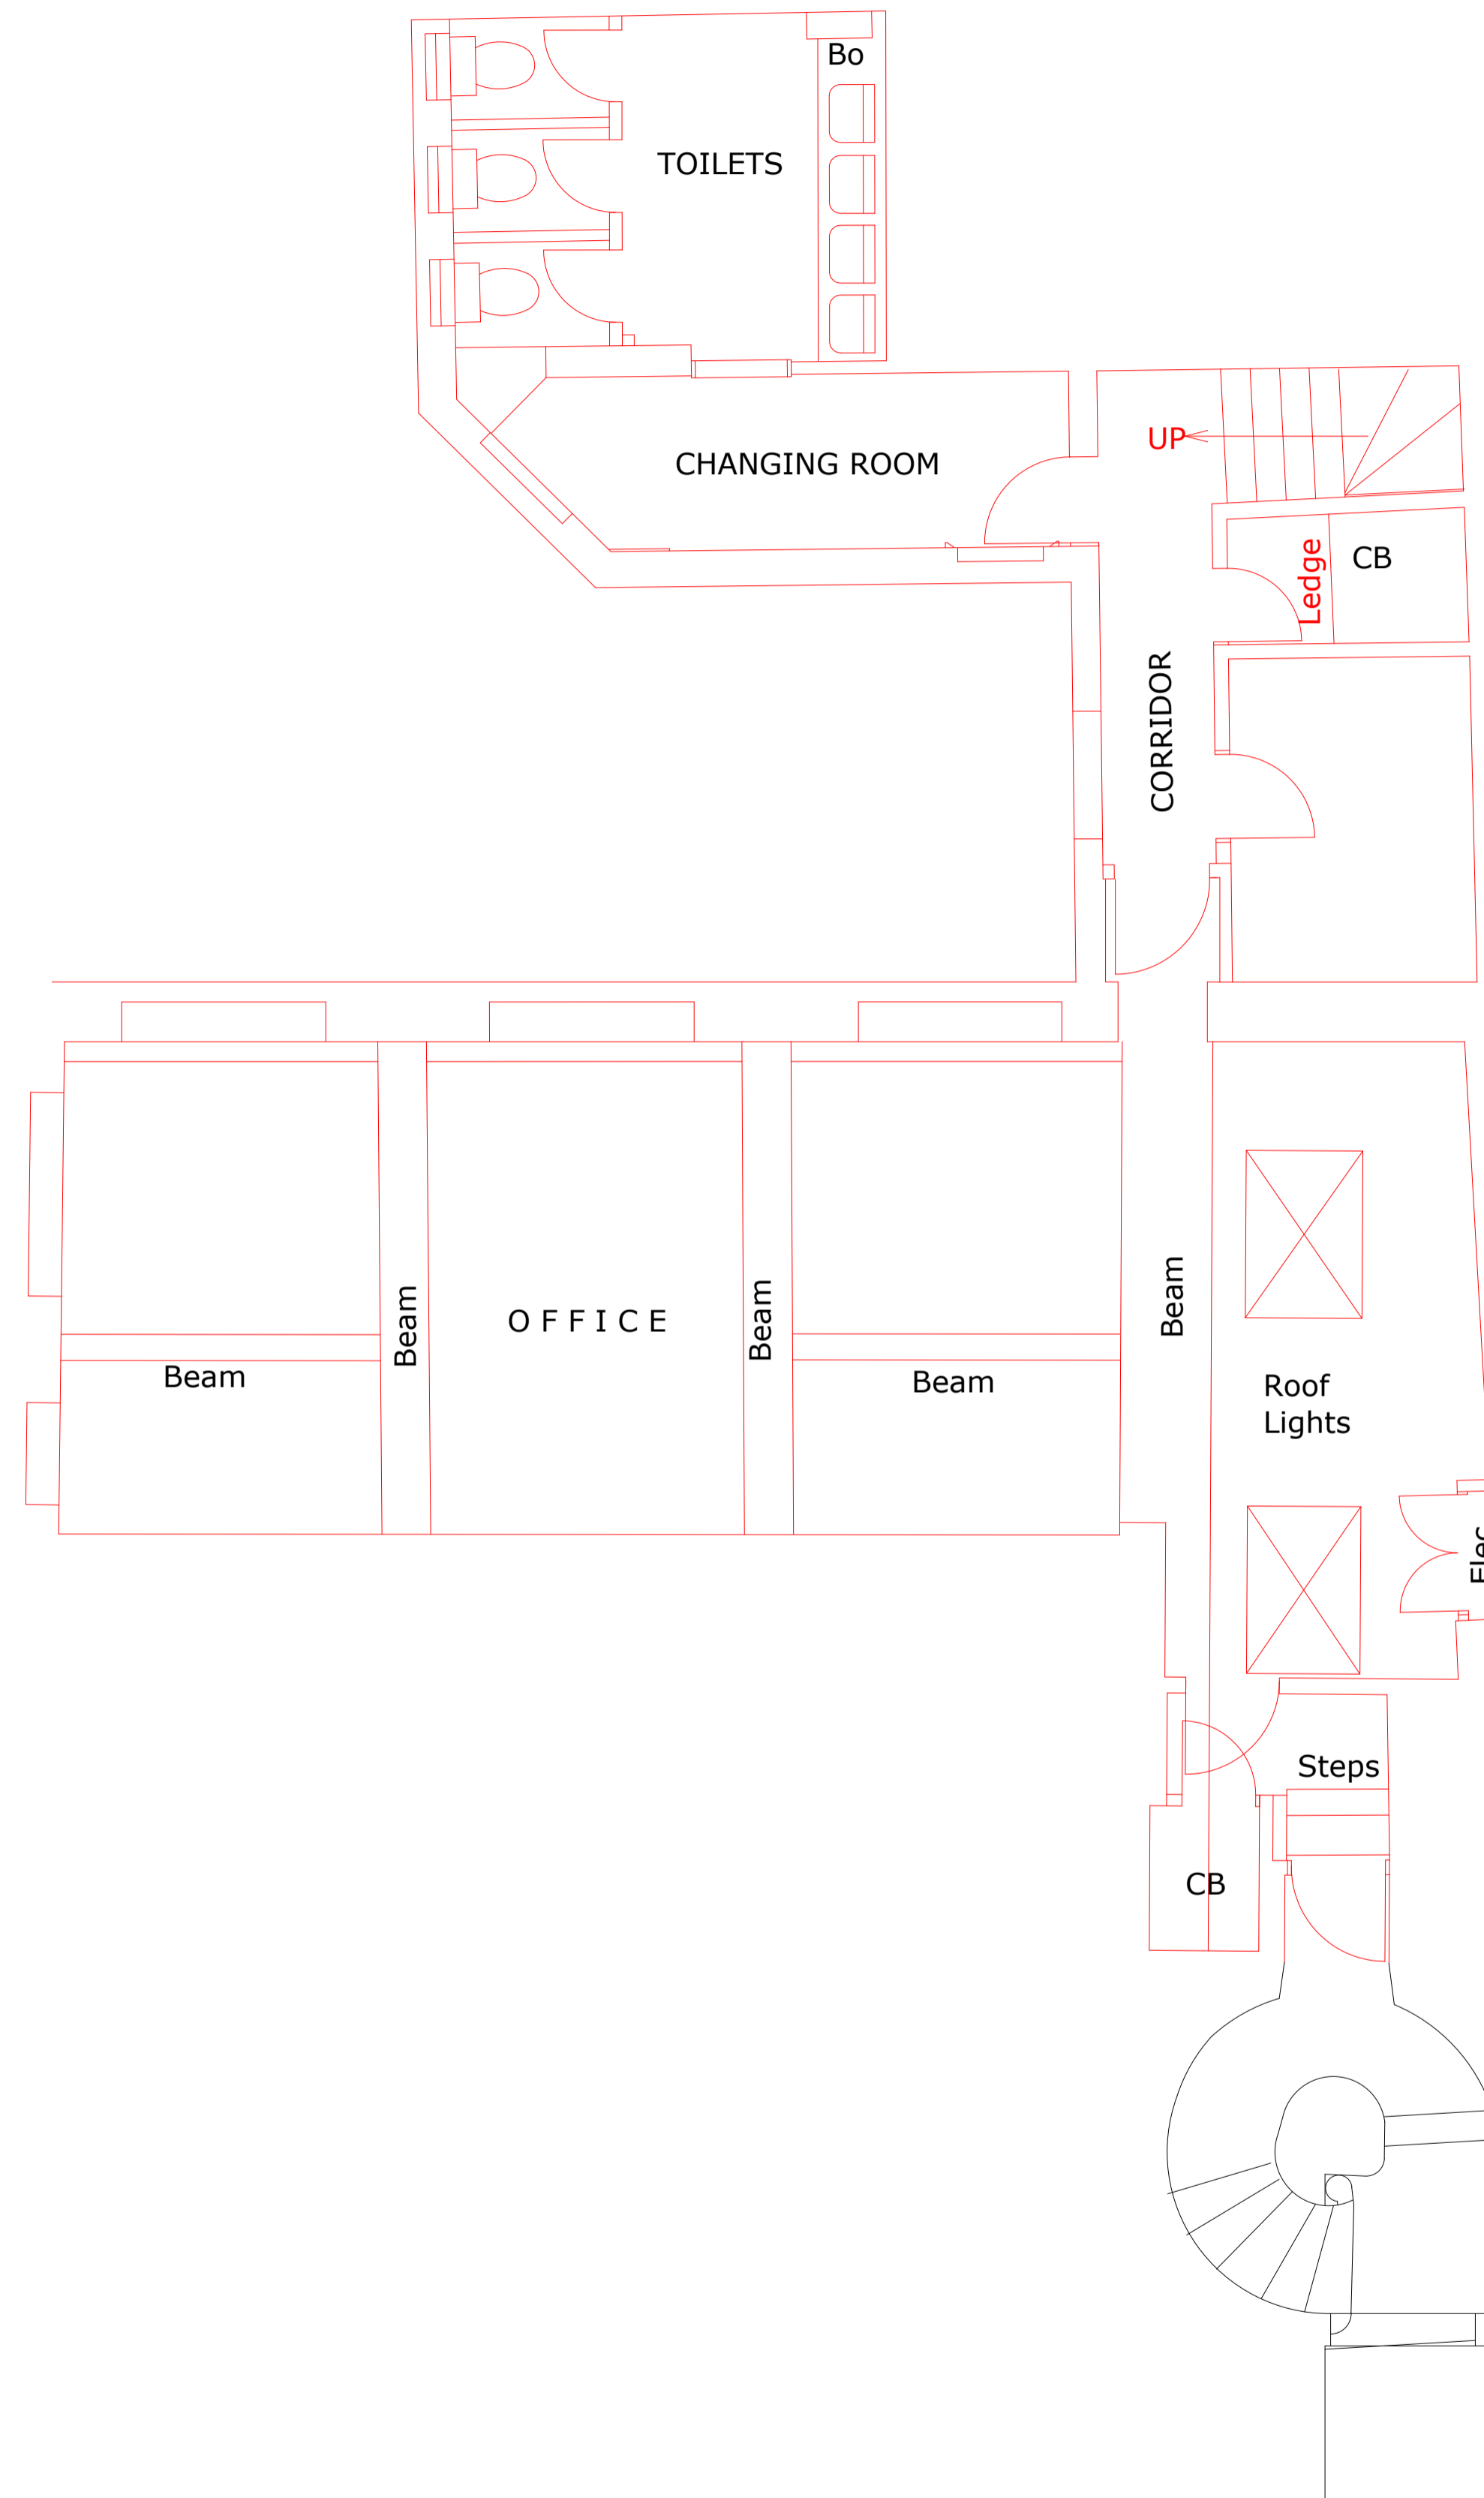

Client Austringer Capital Ltd			
Project HIGH HOLBORN PROPOSED OFFICES			
Drawing Title DEMOLITION PLANS MEZZANINE PLAN			
Drawn by	JP	Checked by	ND Date 11.05.2017
Status	PLANNING		Scale @ A1 1:50
Job no.	8918	Dwg no.	P27
Cassidy+Ashton		C+A	
www.cassidyashton.co.uk			
Architecture + Building Surveying + Town Planning			
7 East Cliff, Preston, Lancashire, PR1 3JE		01772 258 356	
10 Hurllers Walk, Canal Street, Chester, CH1 4EB		01244 402 900	