



0 1m 2.5m 5m 10m

SCALE: 1:100

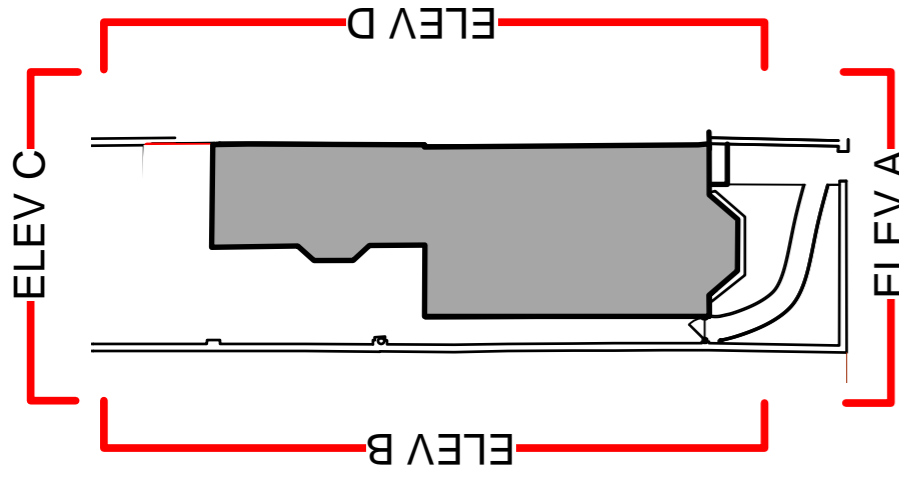

LOCATION PLAN

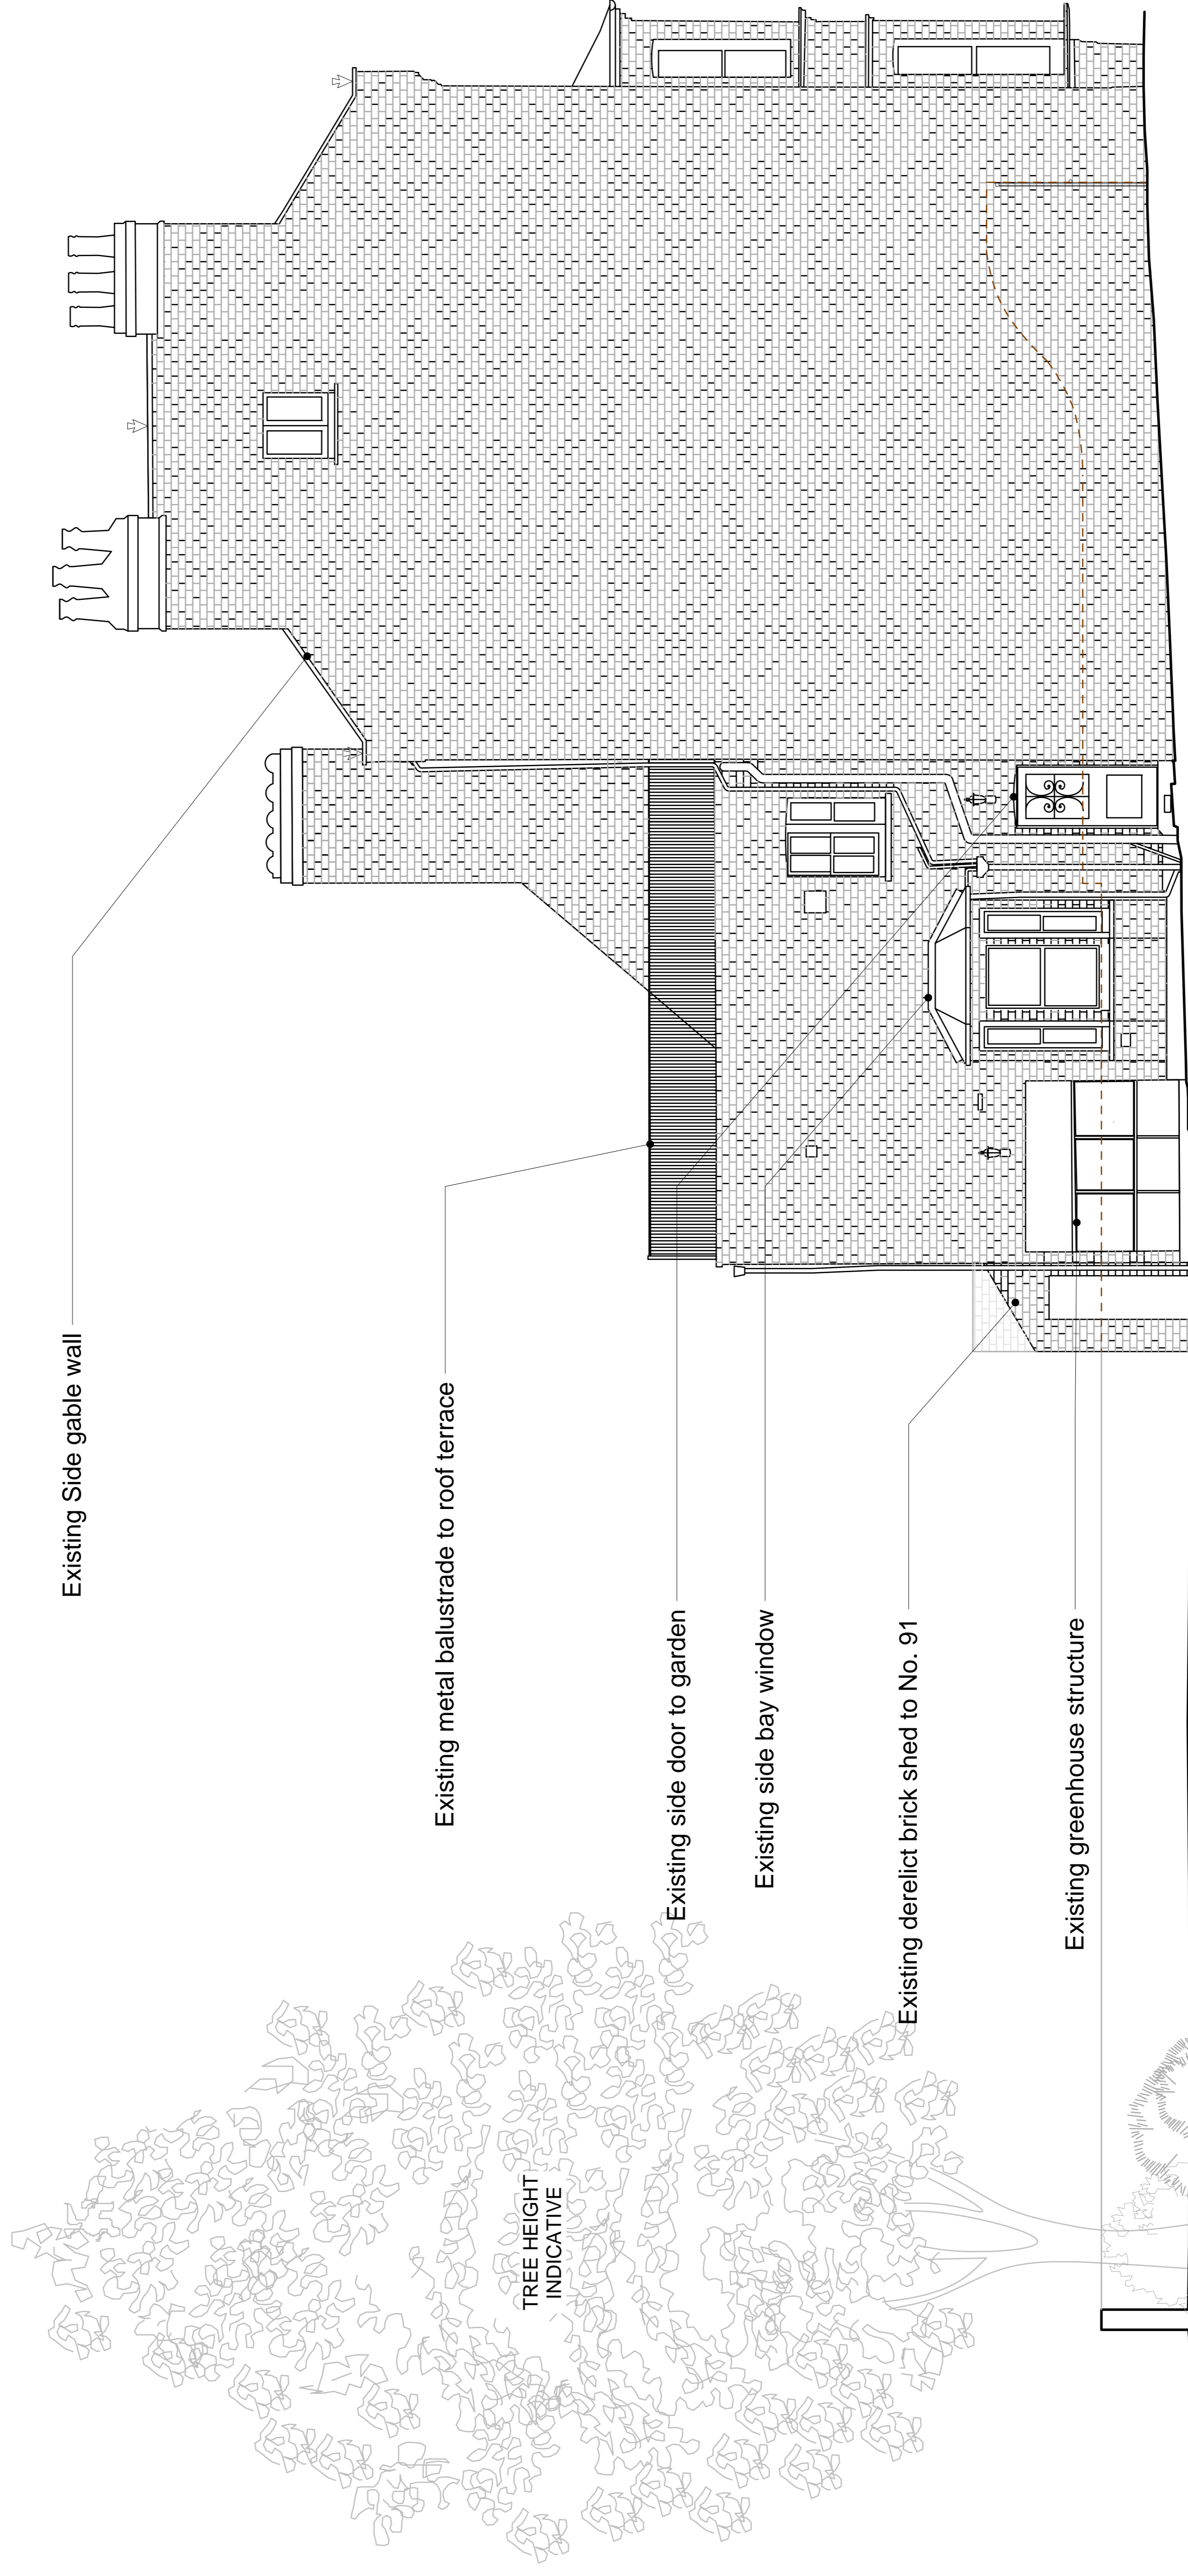

Existing Side Elevation B
Scale: 100@A3

GENERAL NOTES:
This drawing is to be read in conjunction with all other contract documents, specifications and all other consultants drawings.
All dimensions are to be checked on site before any work or shop drawings are commenced.
This drawing is copyright. No drawing shall be reproduced in any form without prior written permission from Living in Space Ltd.
Inform Living in Space of any discrepancies in this drawing before proceeding with works.

NOTES:

Rev | Date | Description | Drawn | Checked | STATUS:
P1 06.11.17 | Issued for Planning | LF | ZA

INFORMATION

SCALE: 1:100 @ A3 / 1:50@A1
DATE: 14.10.2017
DRAWING NO 003.17_EX ELEV_2
REVISION P1

PROJECT NAME: 91 SAVERNAKE RD

DRAWING TITLE: EXISTING SIDE ELEVATION B