



LOCATION PLAN

Existing chimneys

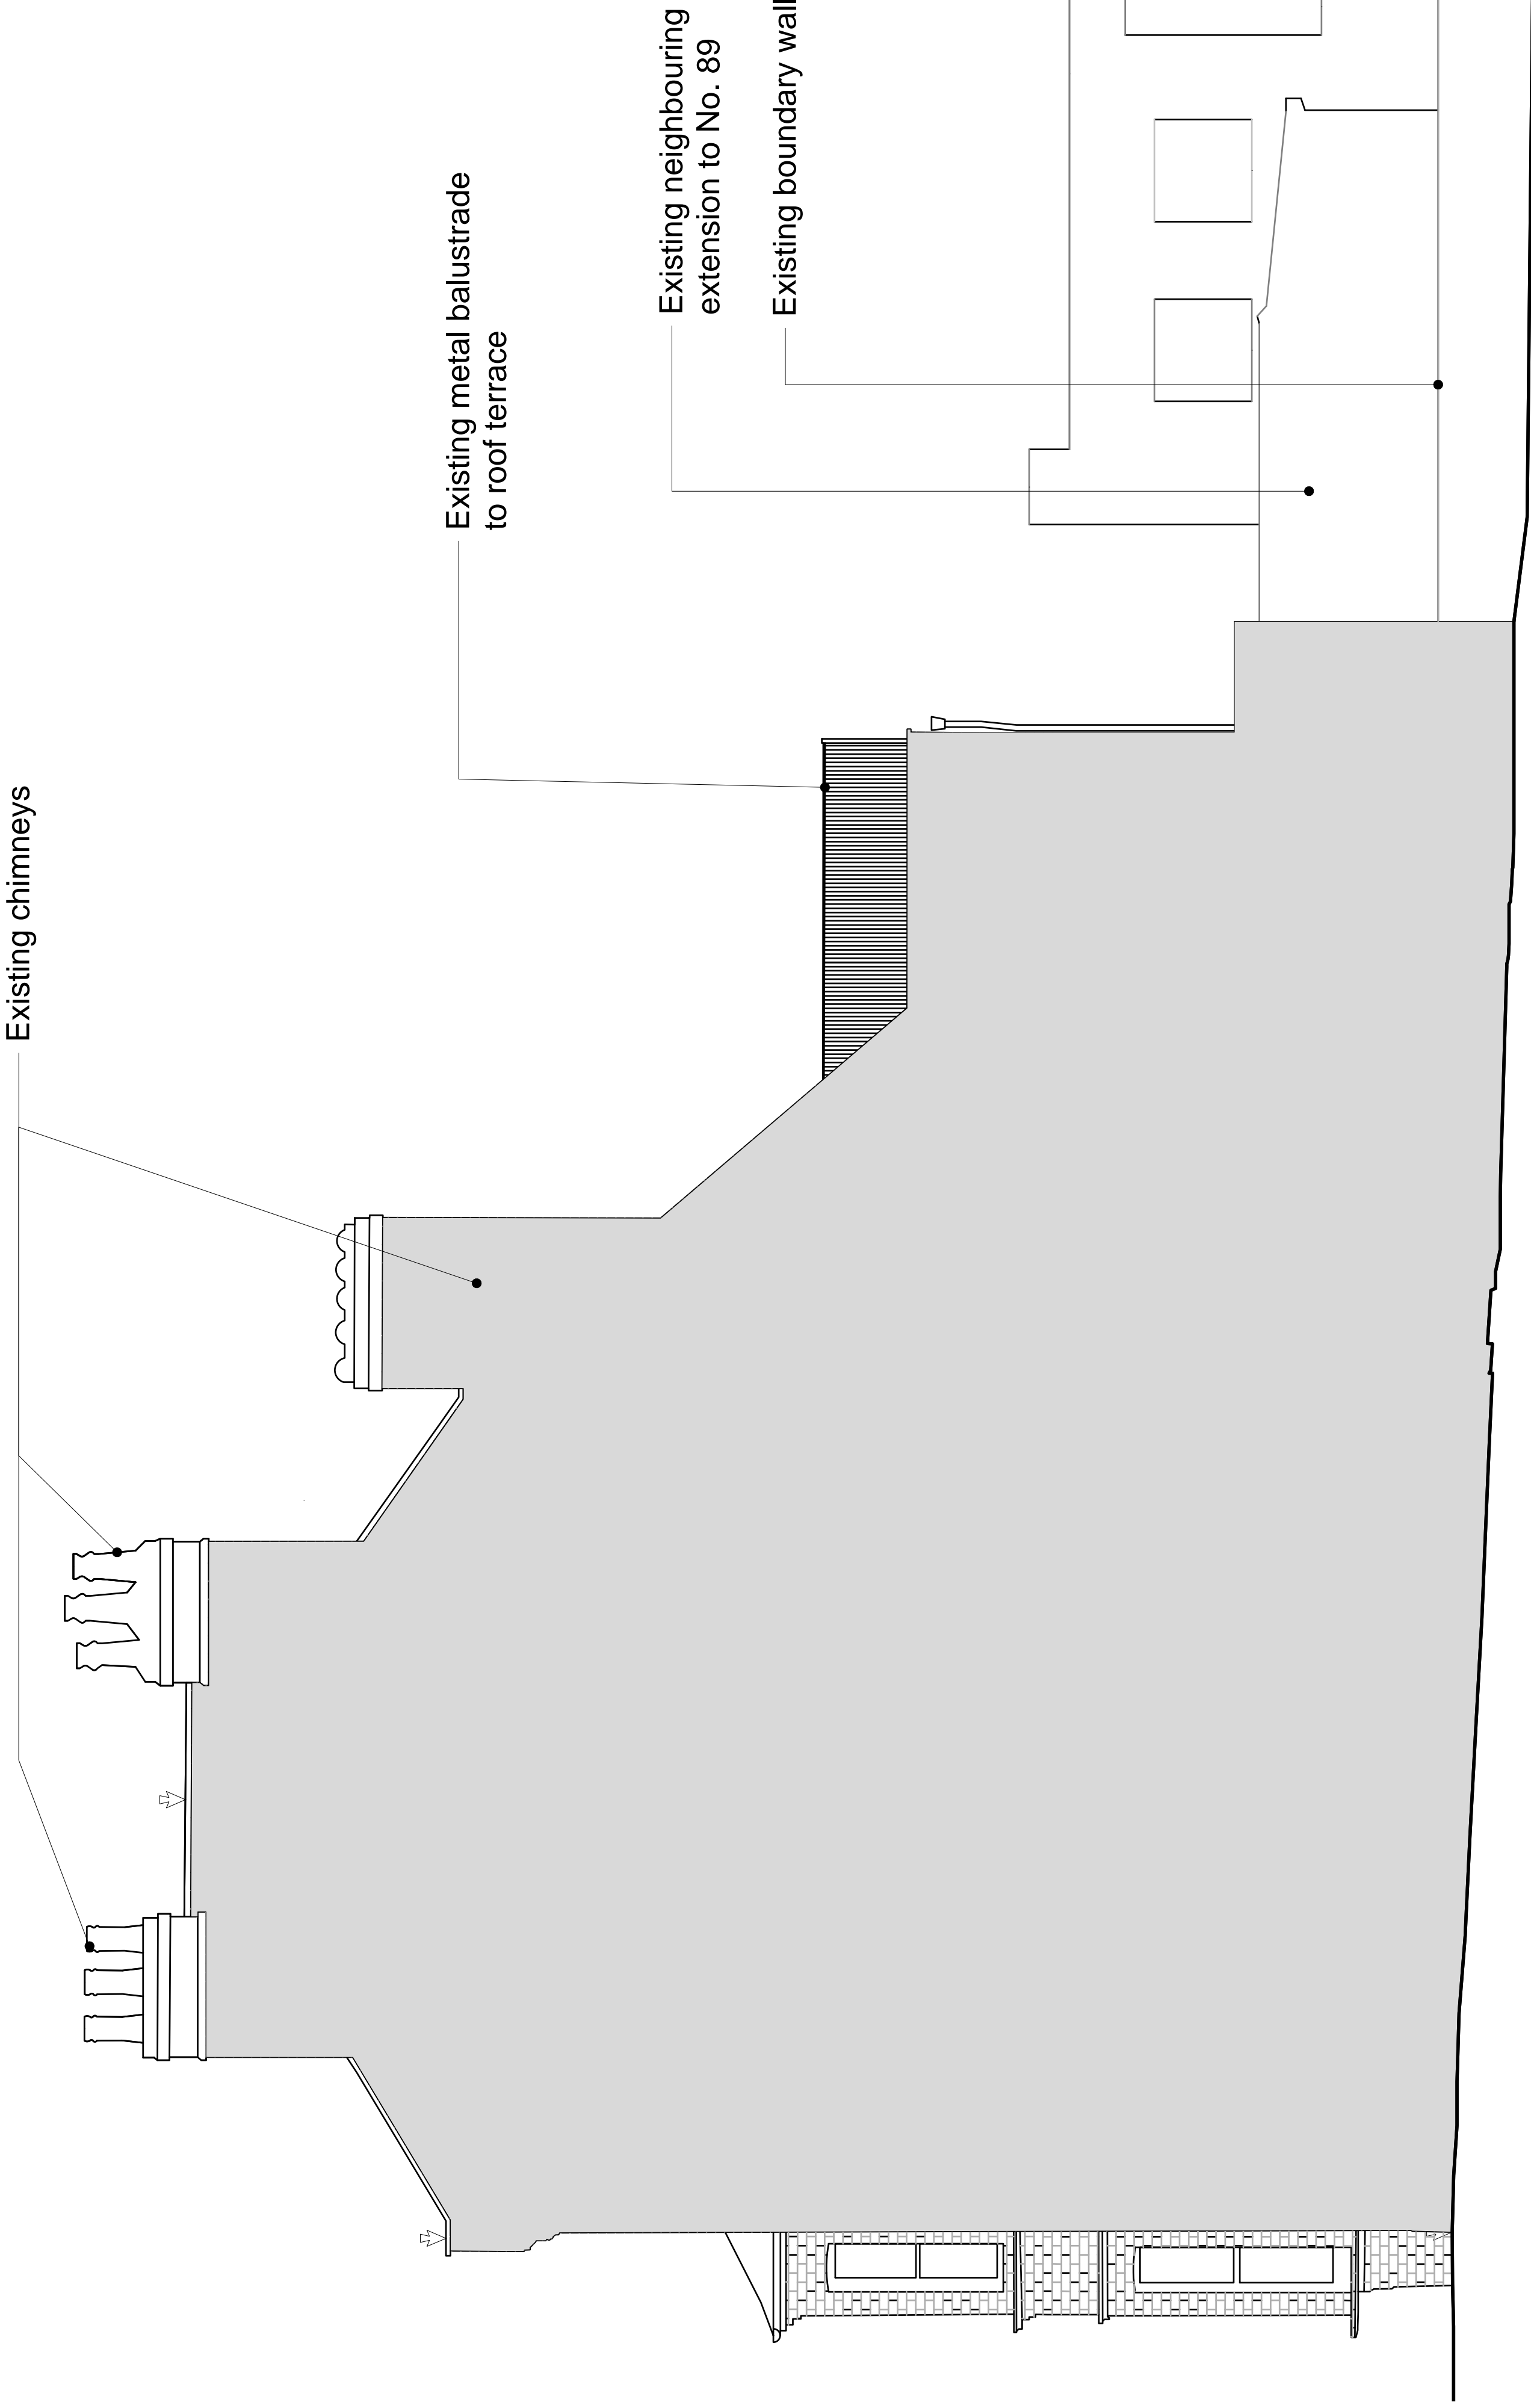

SCALE: 1:100

Existing Side Elevation D
Scale: 100@A3

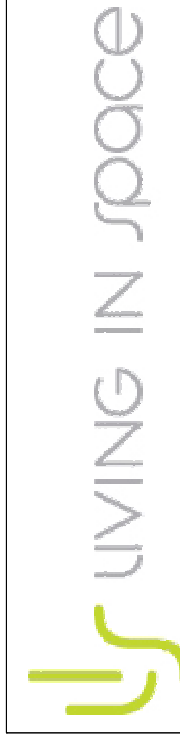

43 England's Lane
Beisize Park
London NW3 4YD

tel: 020 7722 3131
fax: 020 7463 0191
www.living-inspace.co.uk

GENERAL NOTES:
This drawing is to be read in conjunction with all other contract documents, specifications and all other consultants drawings.
All dimensions are to be checked on site before any work or shop drawings are commenced.
This drawing is copyright. No drawing shall be reproduced in any form without prior written permission from Living in Space Ltd.
Inform Living in Space of any discrepancies in this drawing before proceeding with works.

NOTES:

Rev	Date	Description	Drawn	Checked	STATUS:
P1	06.11.17	Issued for Planning	LF	ZA	

INFORMATION

SCALE:	DATE:
1:100 @ A3 / 1:50@A1	14.02.2017
DRAWING NO	REVISION
003.17_EX_ELEV_3	P1

PROJECT NAME:	91 SAVERNAKE RD
DRAWING TITLE:	EXISTING SIDE ELEVATION D