


LOCATION PLAN

0 1m 2.5m 5m 10m

SCALE: 1:100

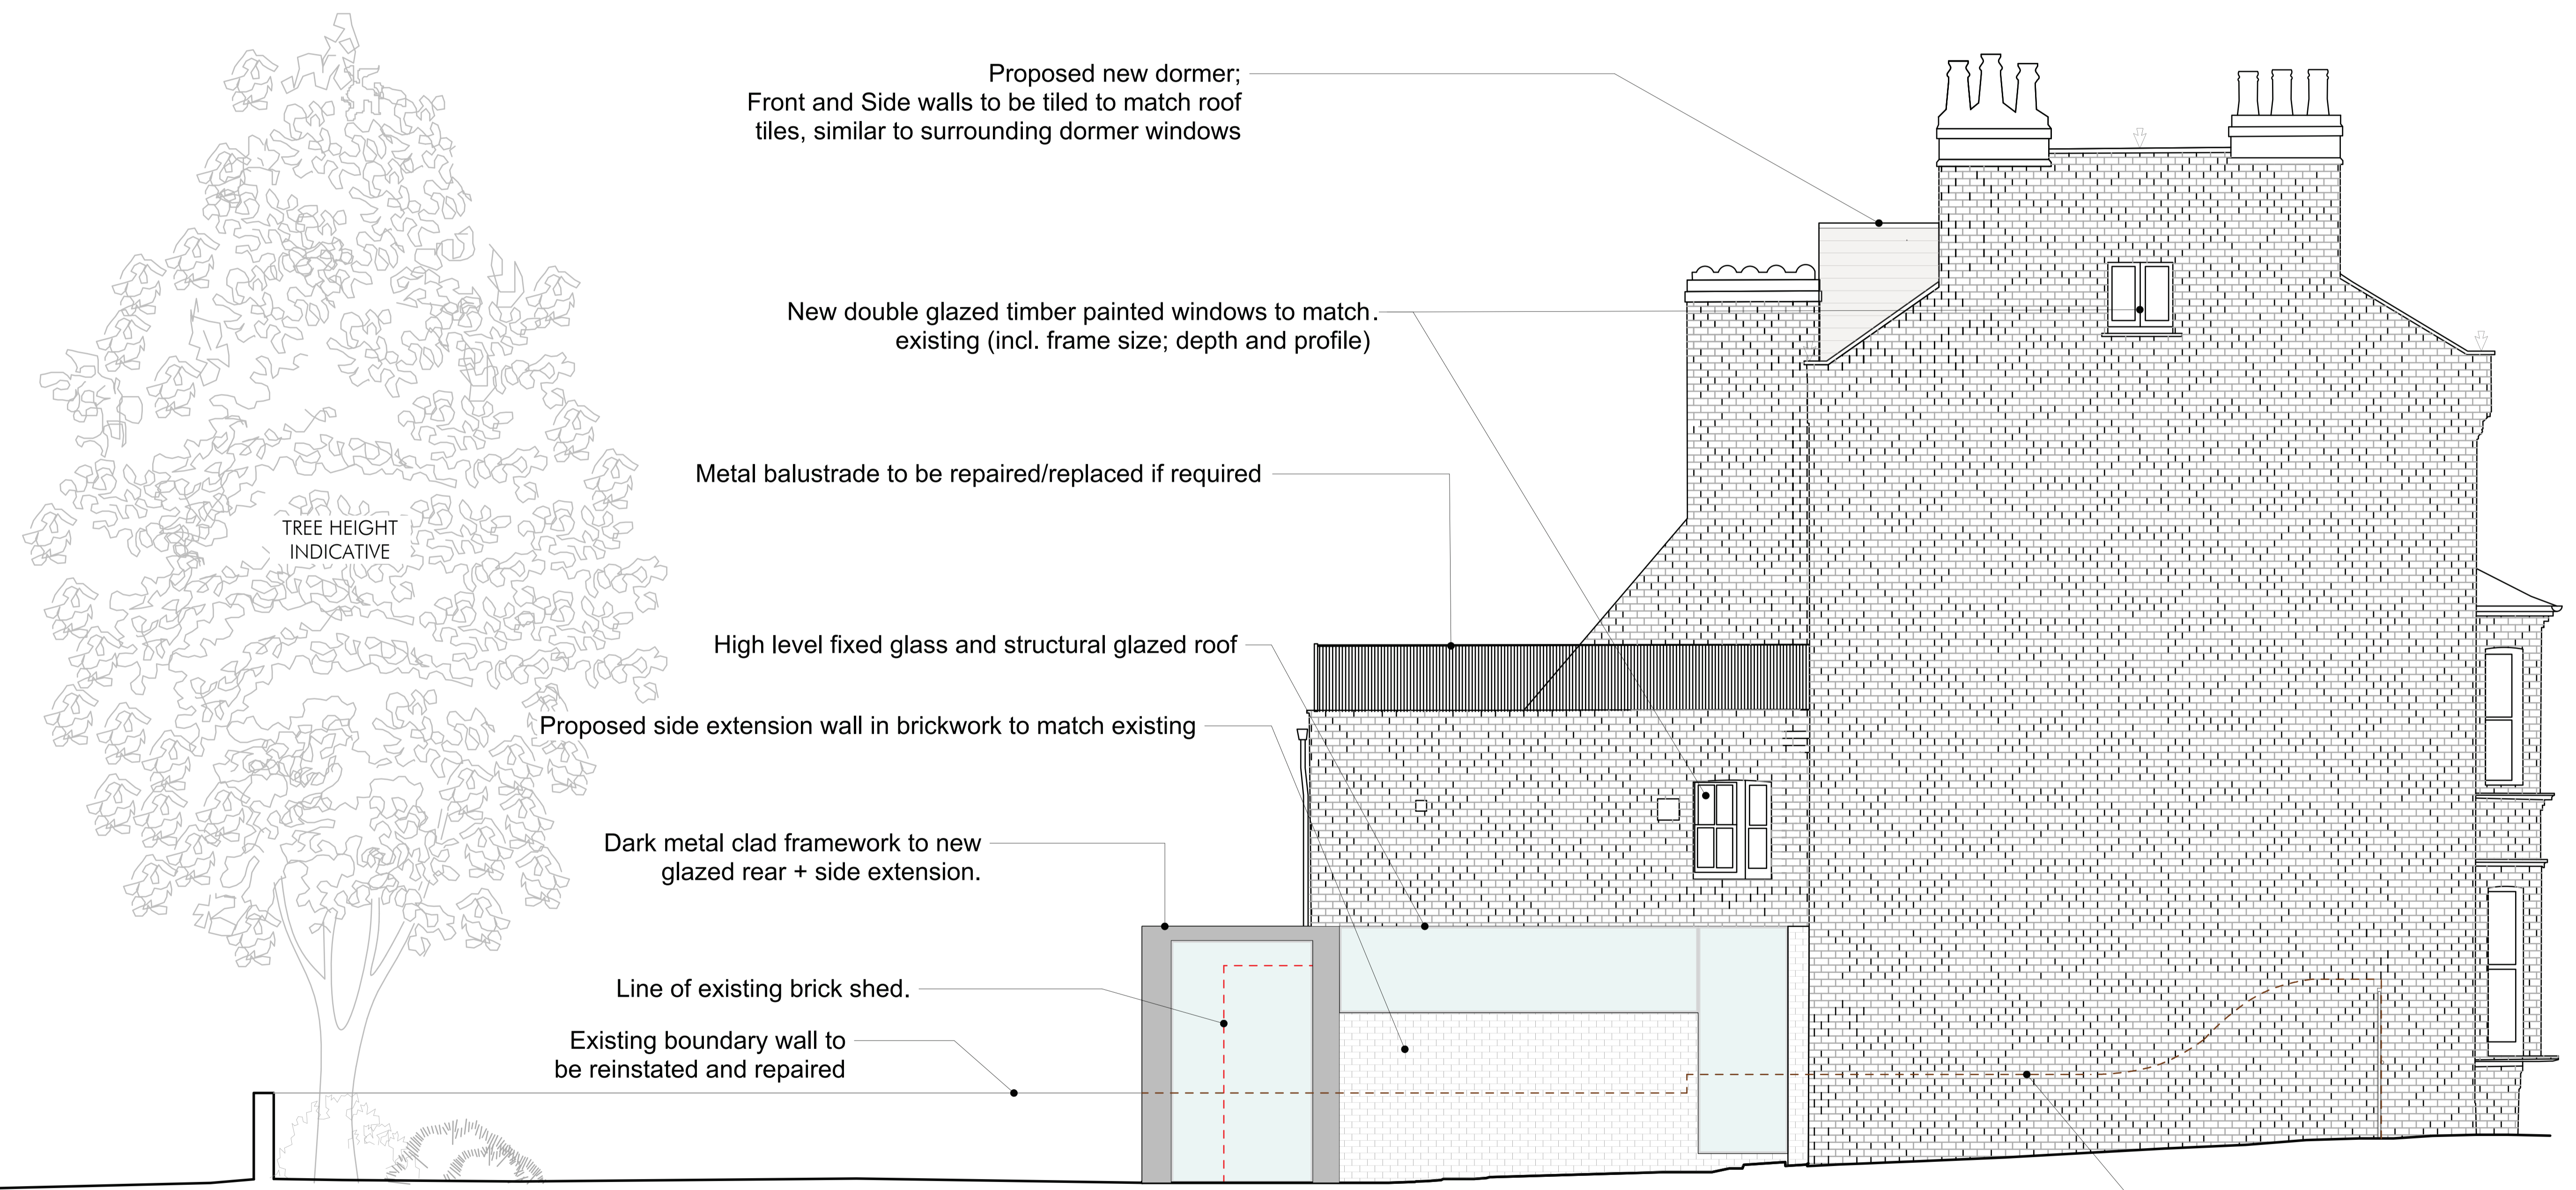

Proposed Side Elevation B
Scale: 100@A3

Indicative line of existing boundary wall with No.89

living in space
43 England's Lane
Belsize Park
London NW3 4YD
tel: 020 7722 3131
fax: 020 7483 0191
www.living-in-space.co.uk

GENERAL NOTES:
This drawing is to be read in conjunction with all other contract documents, specifications and all other consultants drawings.
All dimensions are to be checked on site before any work or shop drawings are commenced.
This drawing is copyright. No drawing shall be reproduced in any form without prior written permission from Living in Space Ltd.
Inform Living in Space of any discrepancies in this drawing before proceeding with works.

NOTES:

Rev	Date	Description	Drawn	Checked	STATUS:
P1	06.11.17	Issued for Planning	LF	ZA	INFORMATION

INFORMATION	
SCALE: 1:100 @ A3 / 1:50@A1	DATE: 14.10.2017
DRAWING NO 003.17_P_ELEV_2	REVISION P1

PROJECT NAME:
91 SAVERNAKE RD
DRAWING TITLE:
PROPOSED SIDE ELEVATION B