


REVISIONS

Rev. Date By

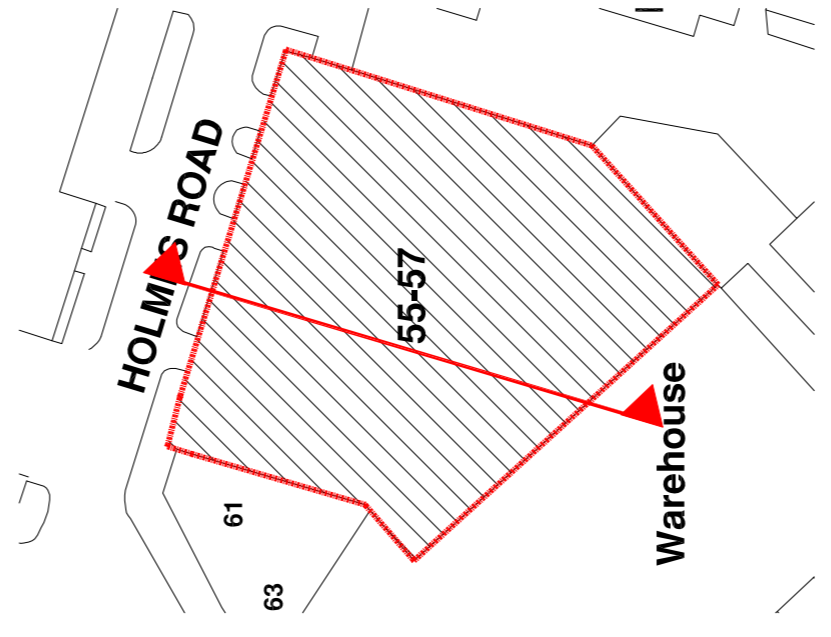

PLANNING APPLICATION

ALL DIMENSIONS TO BE CHECKED ON SITE
WORK TO FINISHED DIMENSIONS ONLY
REFER TO THE ARCHITECT'S DRAWINGS FOR ALL DETAILS
AT ONCE BEFORE PROCEEDING

Contemporary Design Solutions


46 Great Marlborough Street
London
W1F 7JW
Telephone: 020 7464 6200 Fax: 020 7464 6444

Client
Kentish Town Developments

Project Title
55 Holmes Road, London NW5 3AN
5th Floor Rear Extension

Drawing Title
Proposed Section A-A'

Scale: 1:100@A1, 1:200@A3 Date: October 2017
Drawn: LV Checked: -
Drawing No.: 171020-A(GA)300 Rev.: -

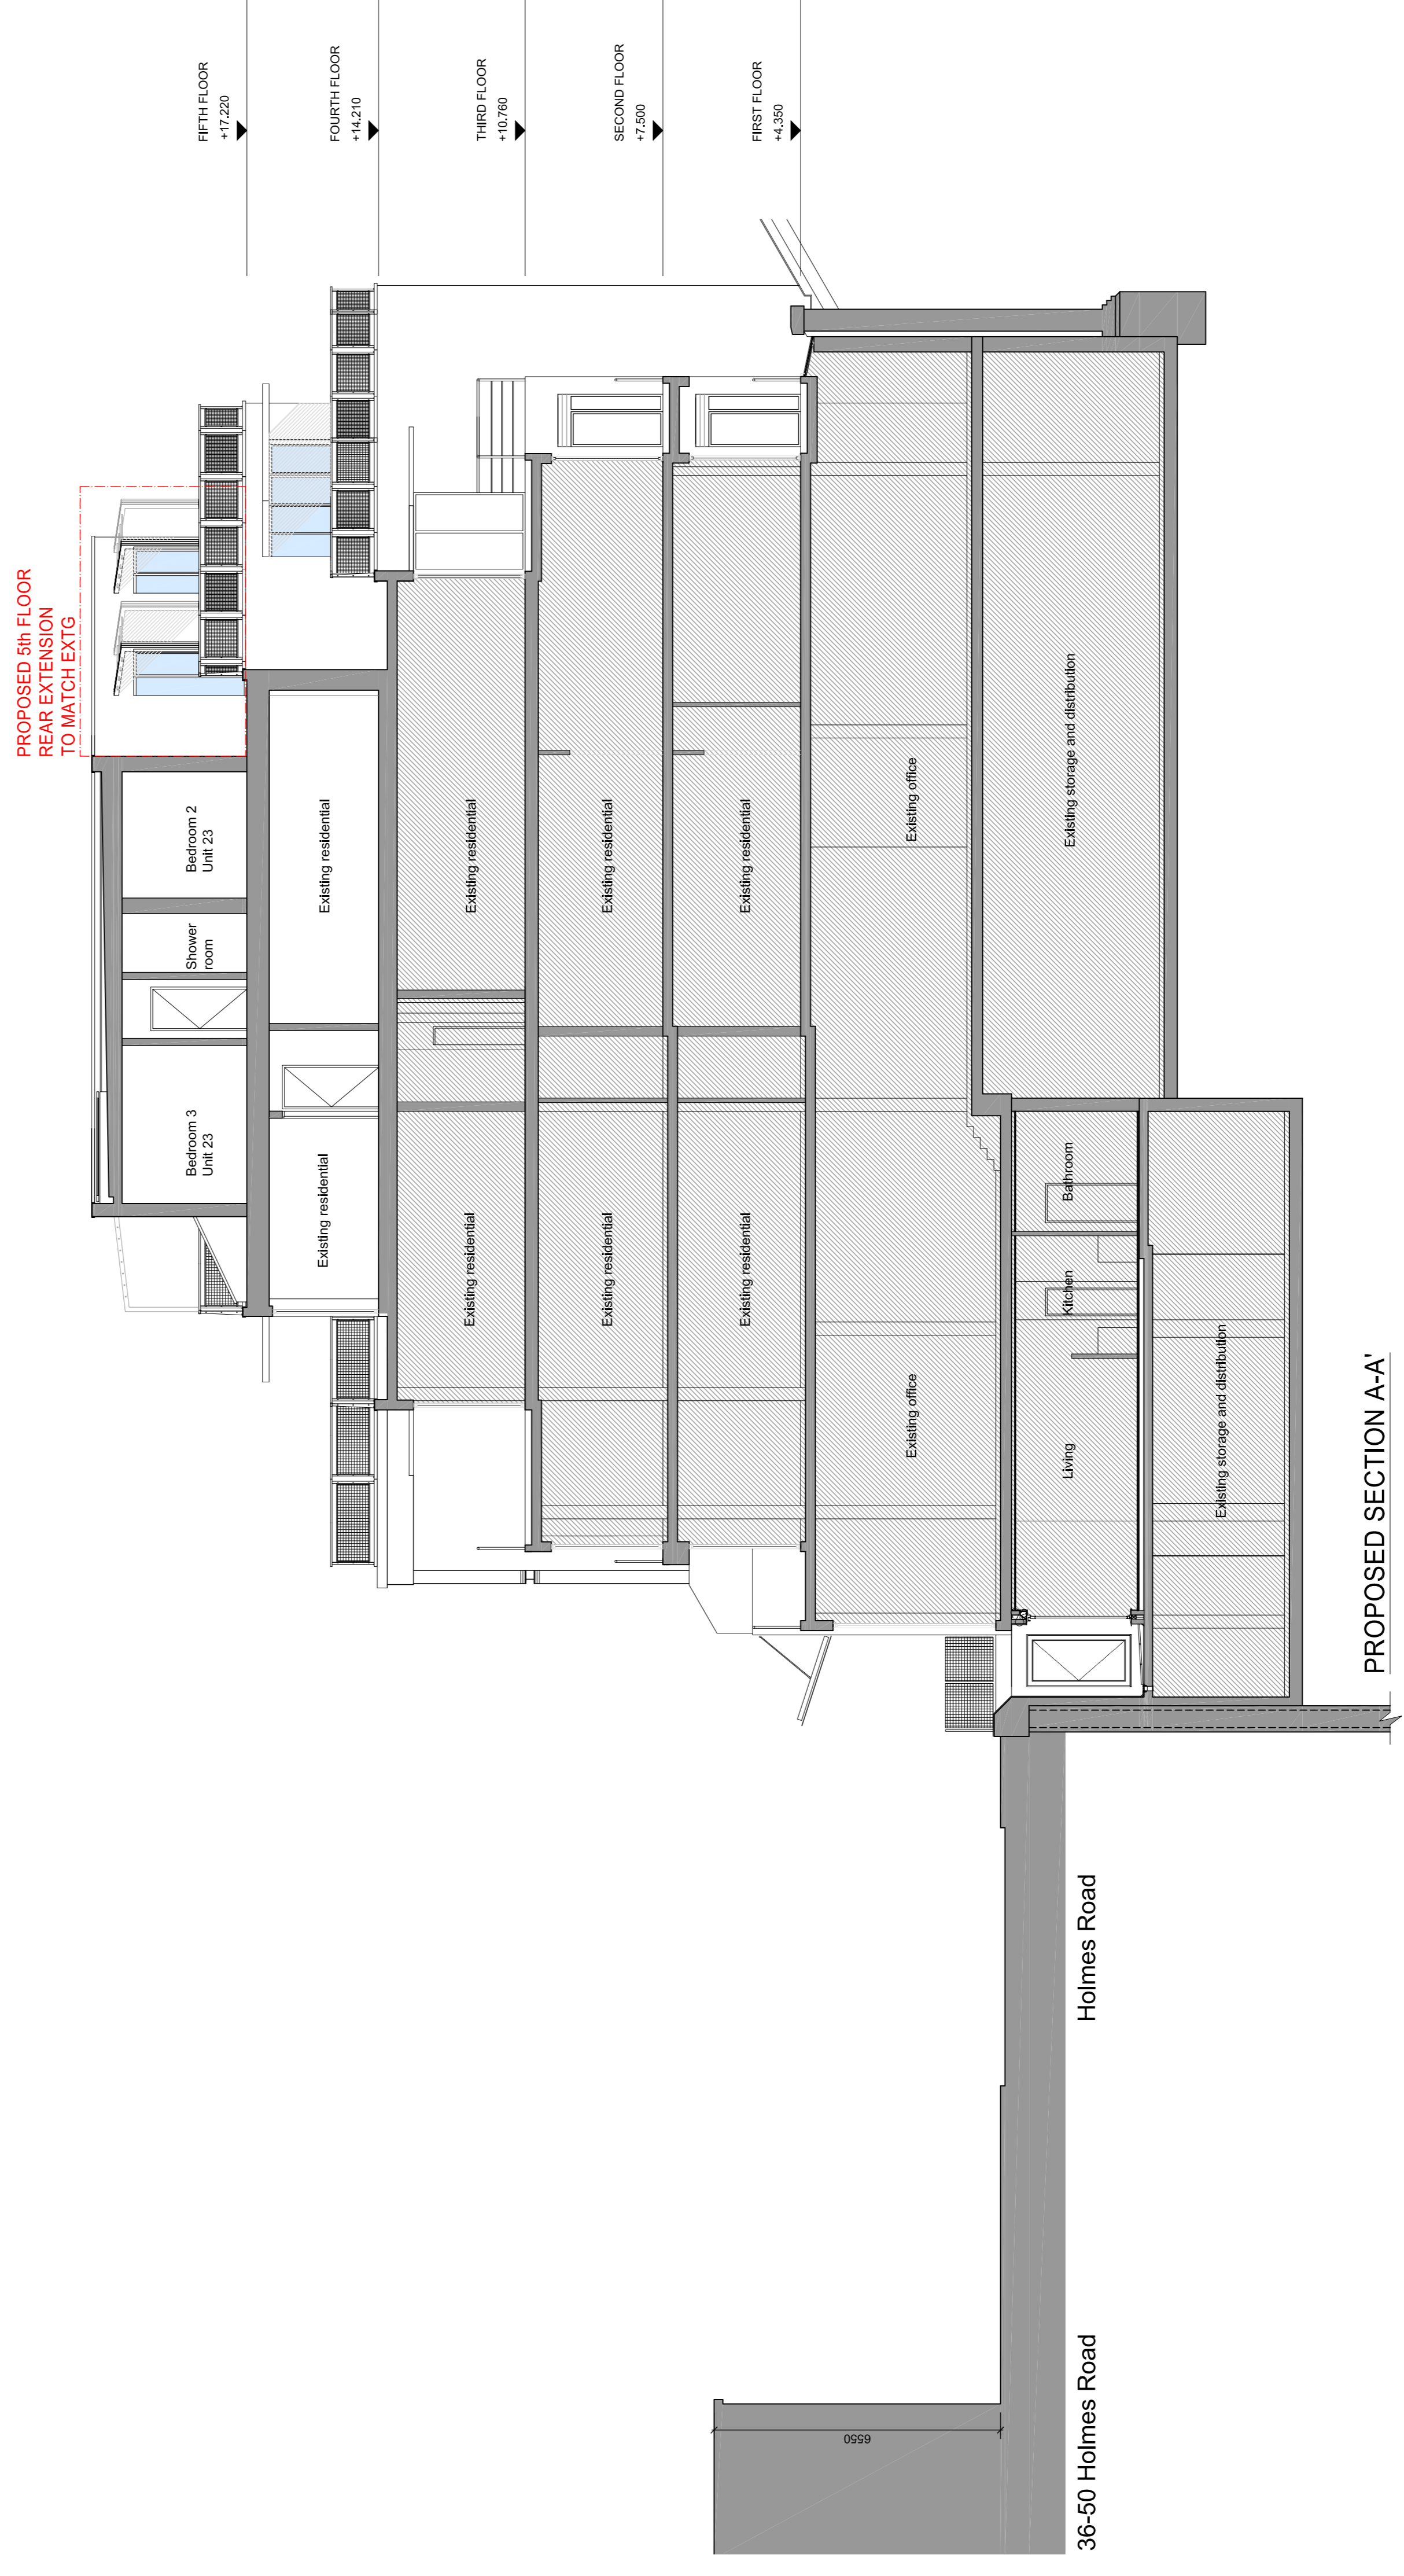

PROPOSED 5th FLOOR
REAR EXTENSION
TO MATCH EXTG

PROPOSED SECTION A-A'