


DO NOT SCALE FROM THIS DRAWING  
 DRAWING TO BE READ IN CONJUNCTION WITH ALL OTHER ARCHITECTS  
 AND ENGINEERS CONTRACT DRAWING & SPECIFICATIONS.  
 ANY DISCREPANCIES MUST BE BROUGHT TO THE ATTENTION OF THE  
 ARCHITECT IMMEDIATELY.  
 THE CONTRACTOR MUST VERIFY ALL DIMENSIONS BY SITE  
 MEASUREMENT BEFORE ORDERING MATERIALS OR MANUFACTURING  
 COMPONENTS.  
 SUBSTITUTE MATERIALS & PRODUCTS TO THOSE NAMED WILL BE  
 ACCEPTABLE IF PROVEN TO BE OF EQUAL OR HIGHER PERFORMANCE  
 AND NOT IN CONFLICT WITH OTHER ELEMENTS.

NOTES  
 KEY:  
 Area included in this application  
 Consented Demolition associated with Application  
 ref: 2016/0640/P & 2016/145/L  
 Proposed  
 Note:  
 For windows and doors please refer to schedules.

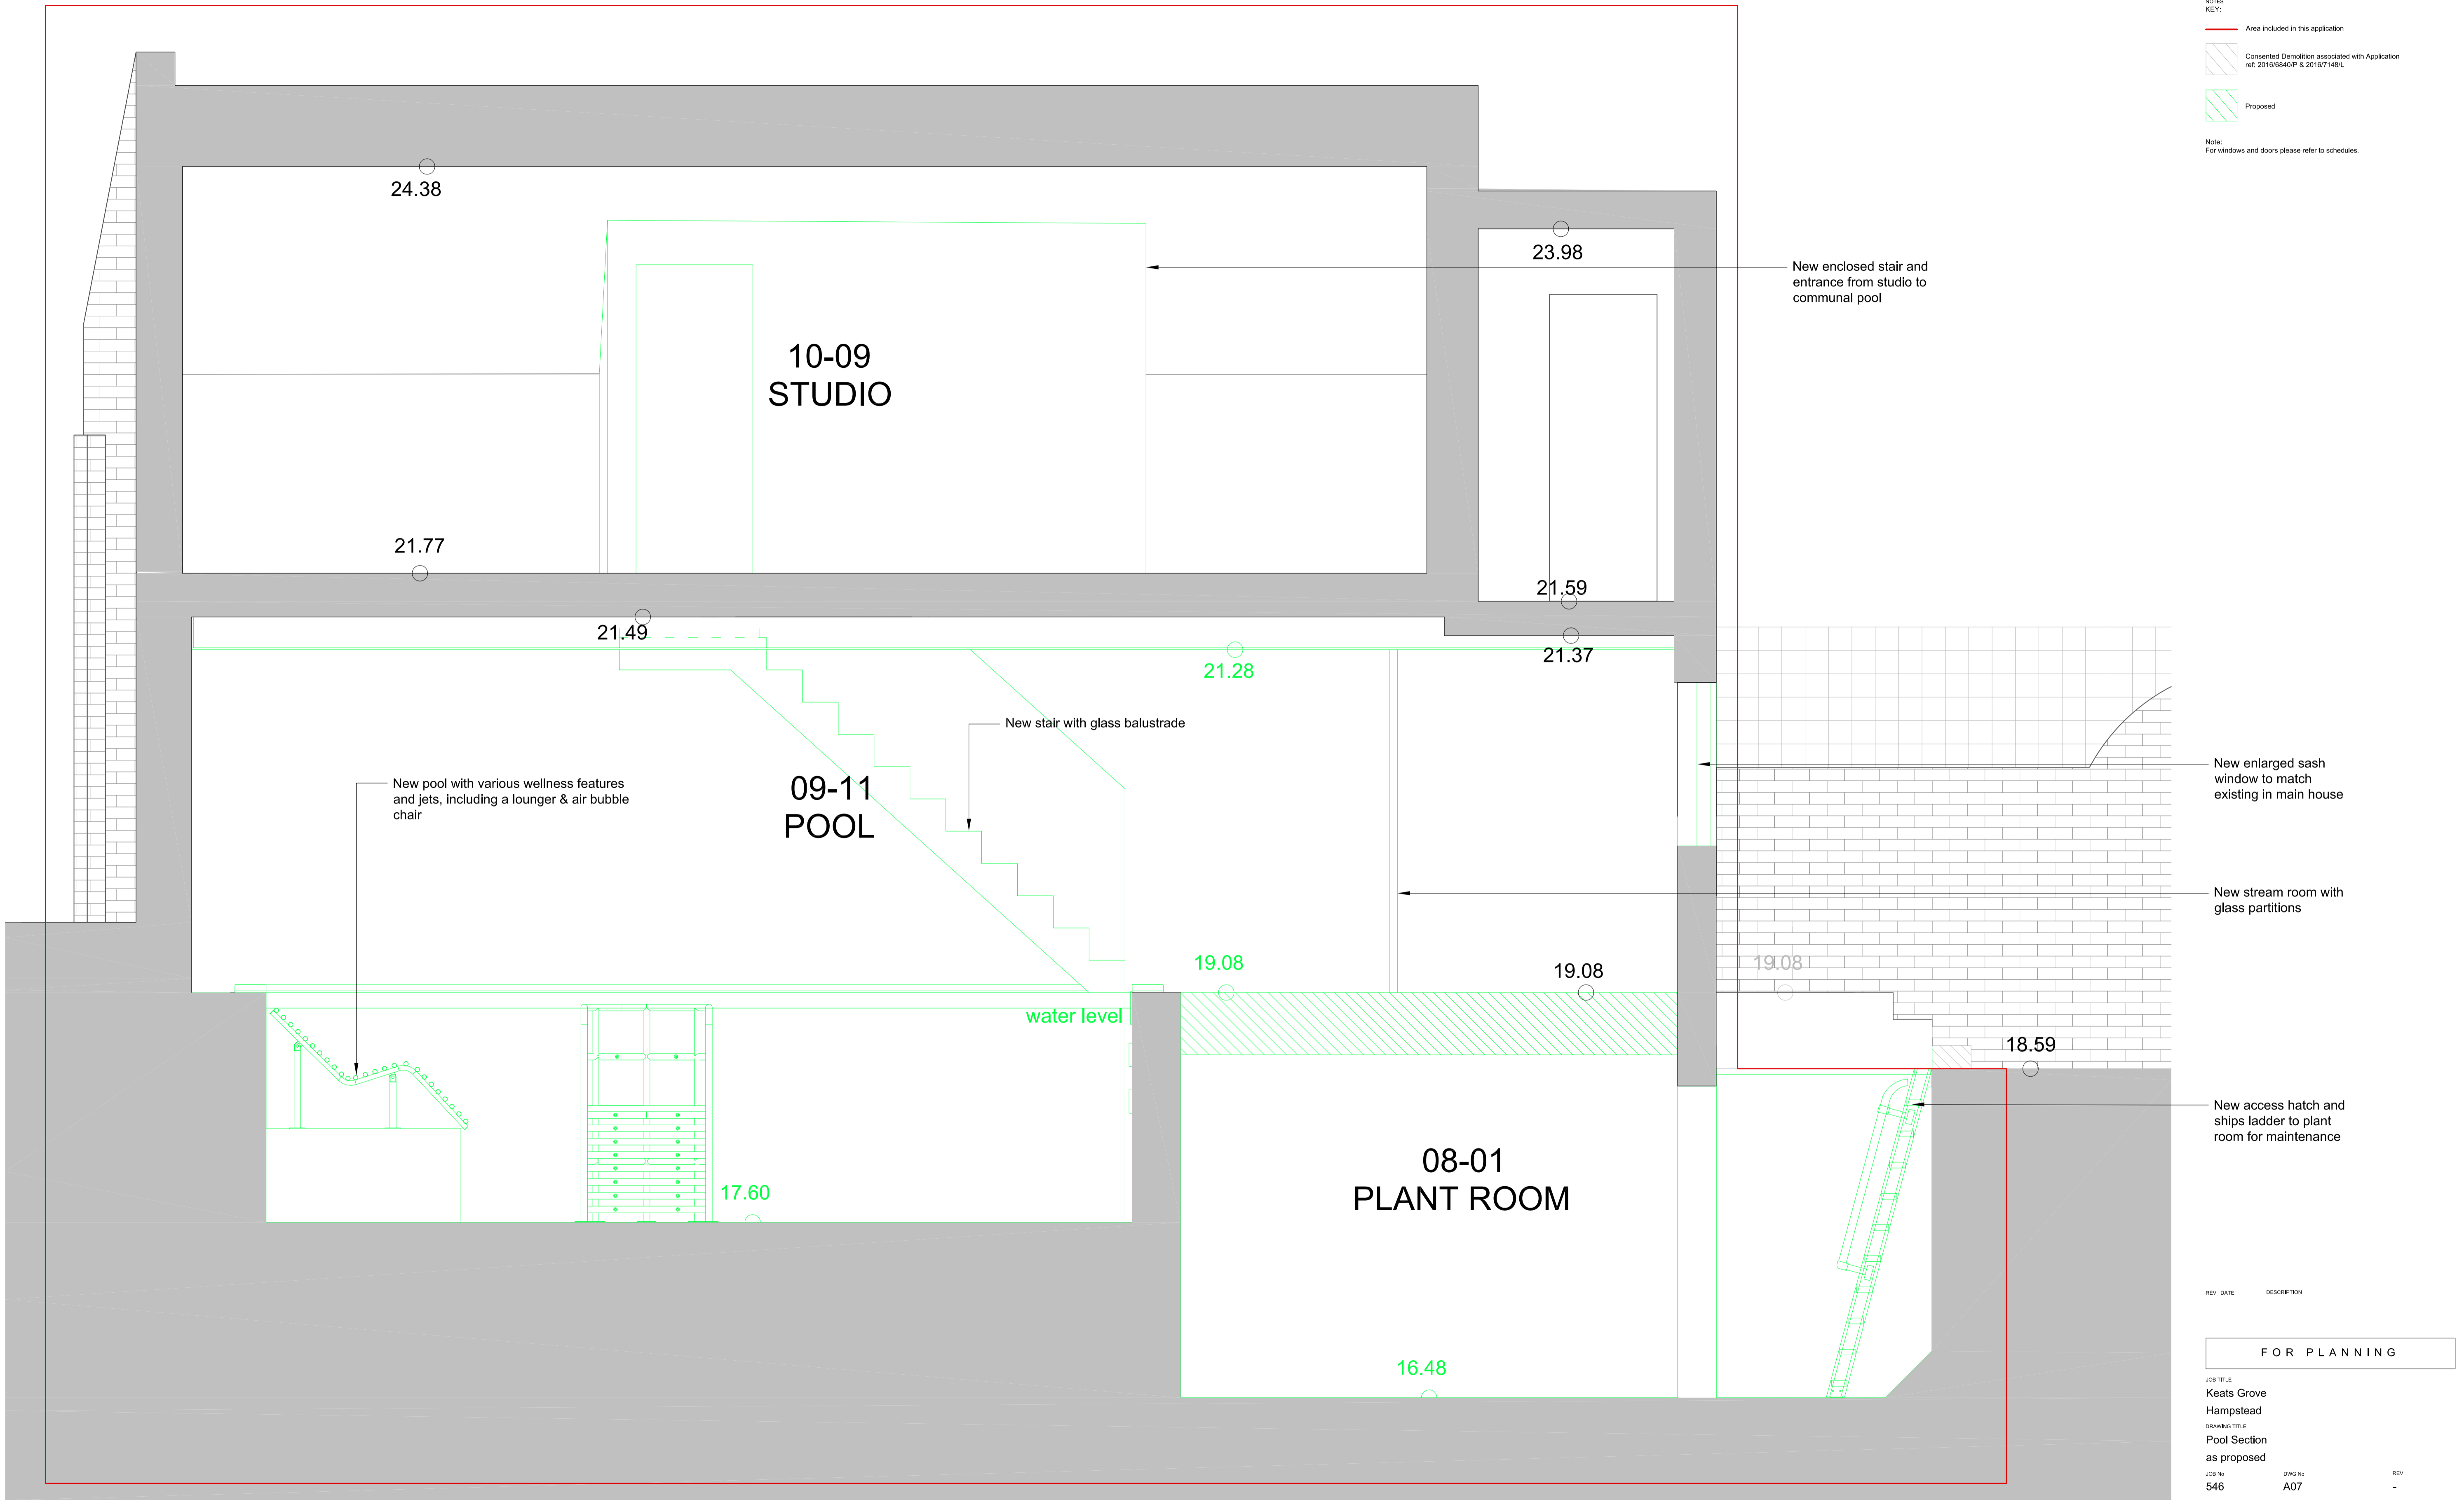

REV	DATE	DESCRIPTION
FOR PLANNING		

JOB TITLE  
 Keats Grove  
 Hampstead  
 DRAWING TITLE  
 Pool Section  
 as proposed  
 JOB No: 546  
 DWG No: A07  
 REV: -  
 DRAWN BY: RFB  
 SCALE (AT A1): 1:20  
 DATE: Oct17

**RICHARD GRIFFITHS ARCHITECTS**  
 5 Maldstone Mews, 72-76 Borough High Street, London SE1 1GN  
 T +44(0)20 7357 8788 | F +44(0)20 7403 7887  
 E admin@rgarchitects.com | www.rgarchitects.com

01 PROPOSED POOL - SECTION FF  
 A07 1:40@A3, 1:20@A1