


1. All Dimensions and Levels to be checked on Site
2. Refer to drawings & specification prepared by the Structural engineer and specialist subcontractors
3. Copyright reserved

THIS DRAWING IS FOR PLANNING STAGE ONLY

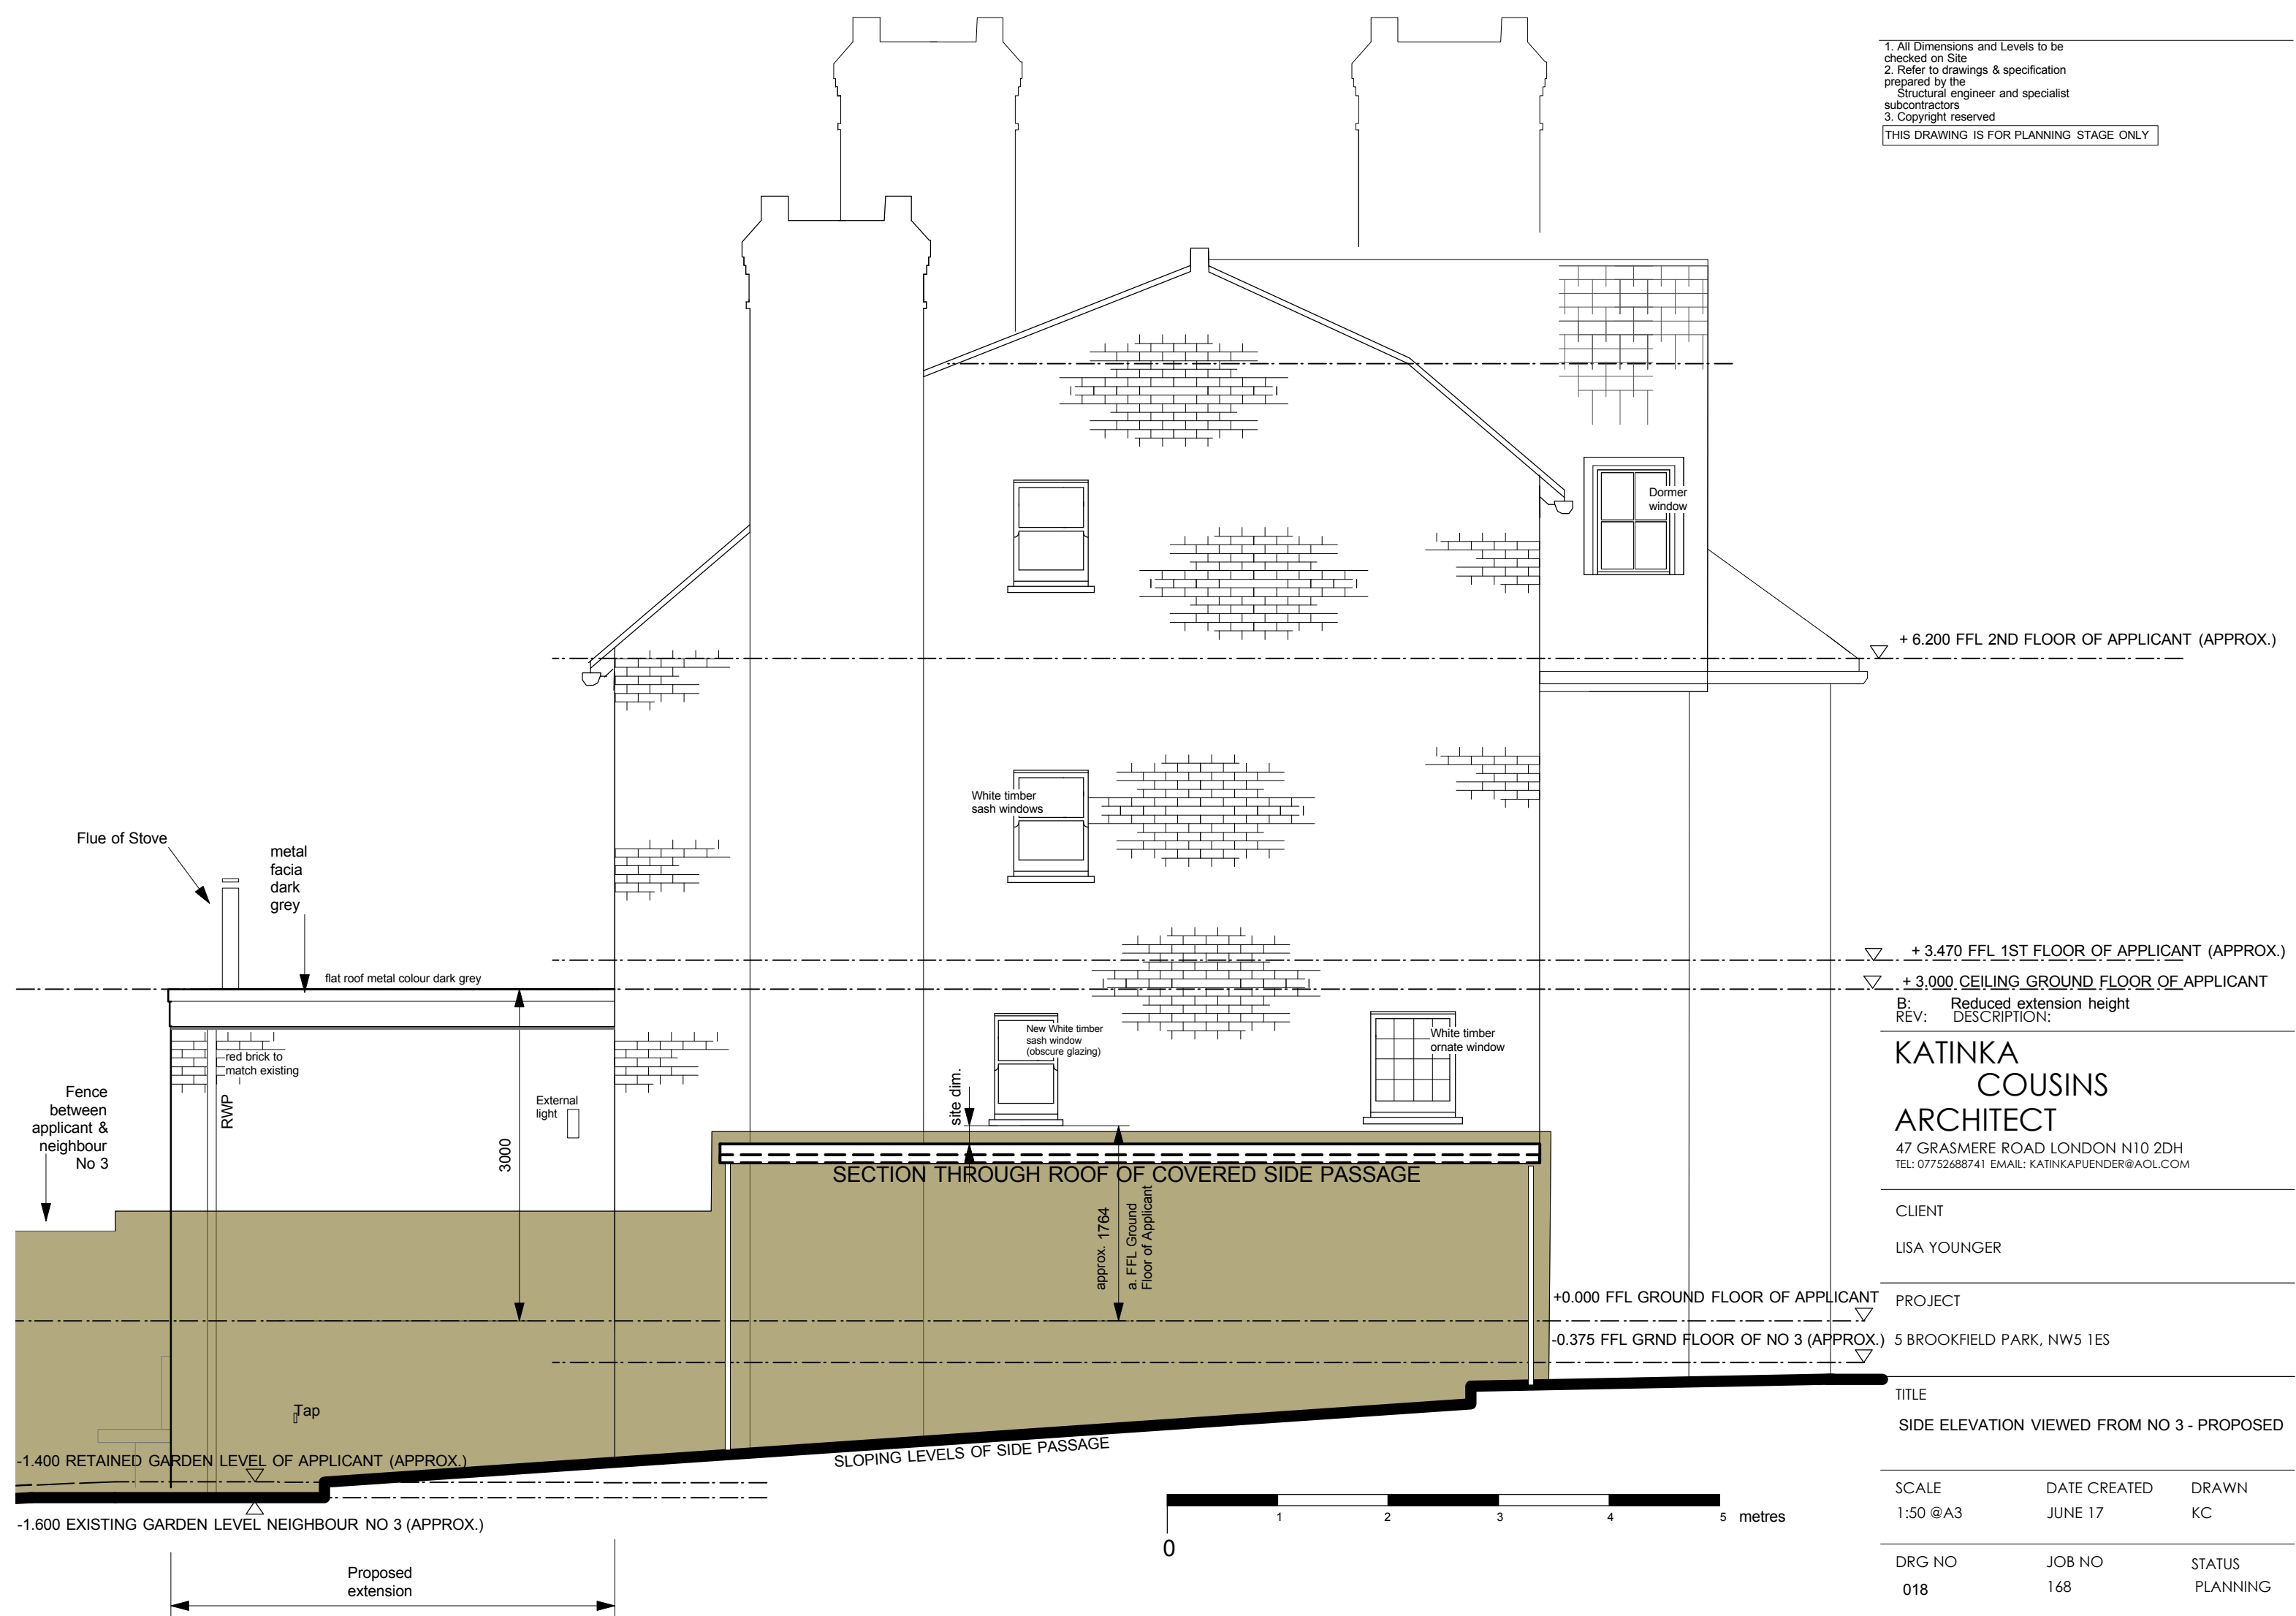

**KATINKA
COUSINS
ARCHITECT**
47 GRASMERE ROAD LONDON N10 2DH
TEL: 07752688741 EMAIL: KATINKAPUENDER@AOL.COM

CLIENT
LISA YOUNGER

PROJECT
5 BROOKFIELD PARK, NW5 1ES

TITLE
SIDE ELEVATION VIEWED FROM NO 3 - PROPOSED

SCALE 1:50 @A3	DATE CREATED JUNE 17	DRAWN KC
DRG NO 018	JOB NO 168	STATUS PLANNING