


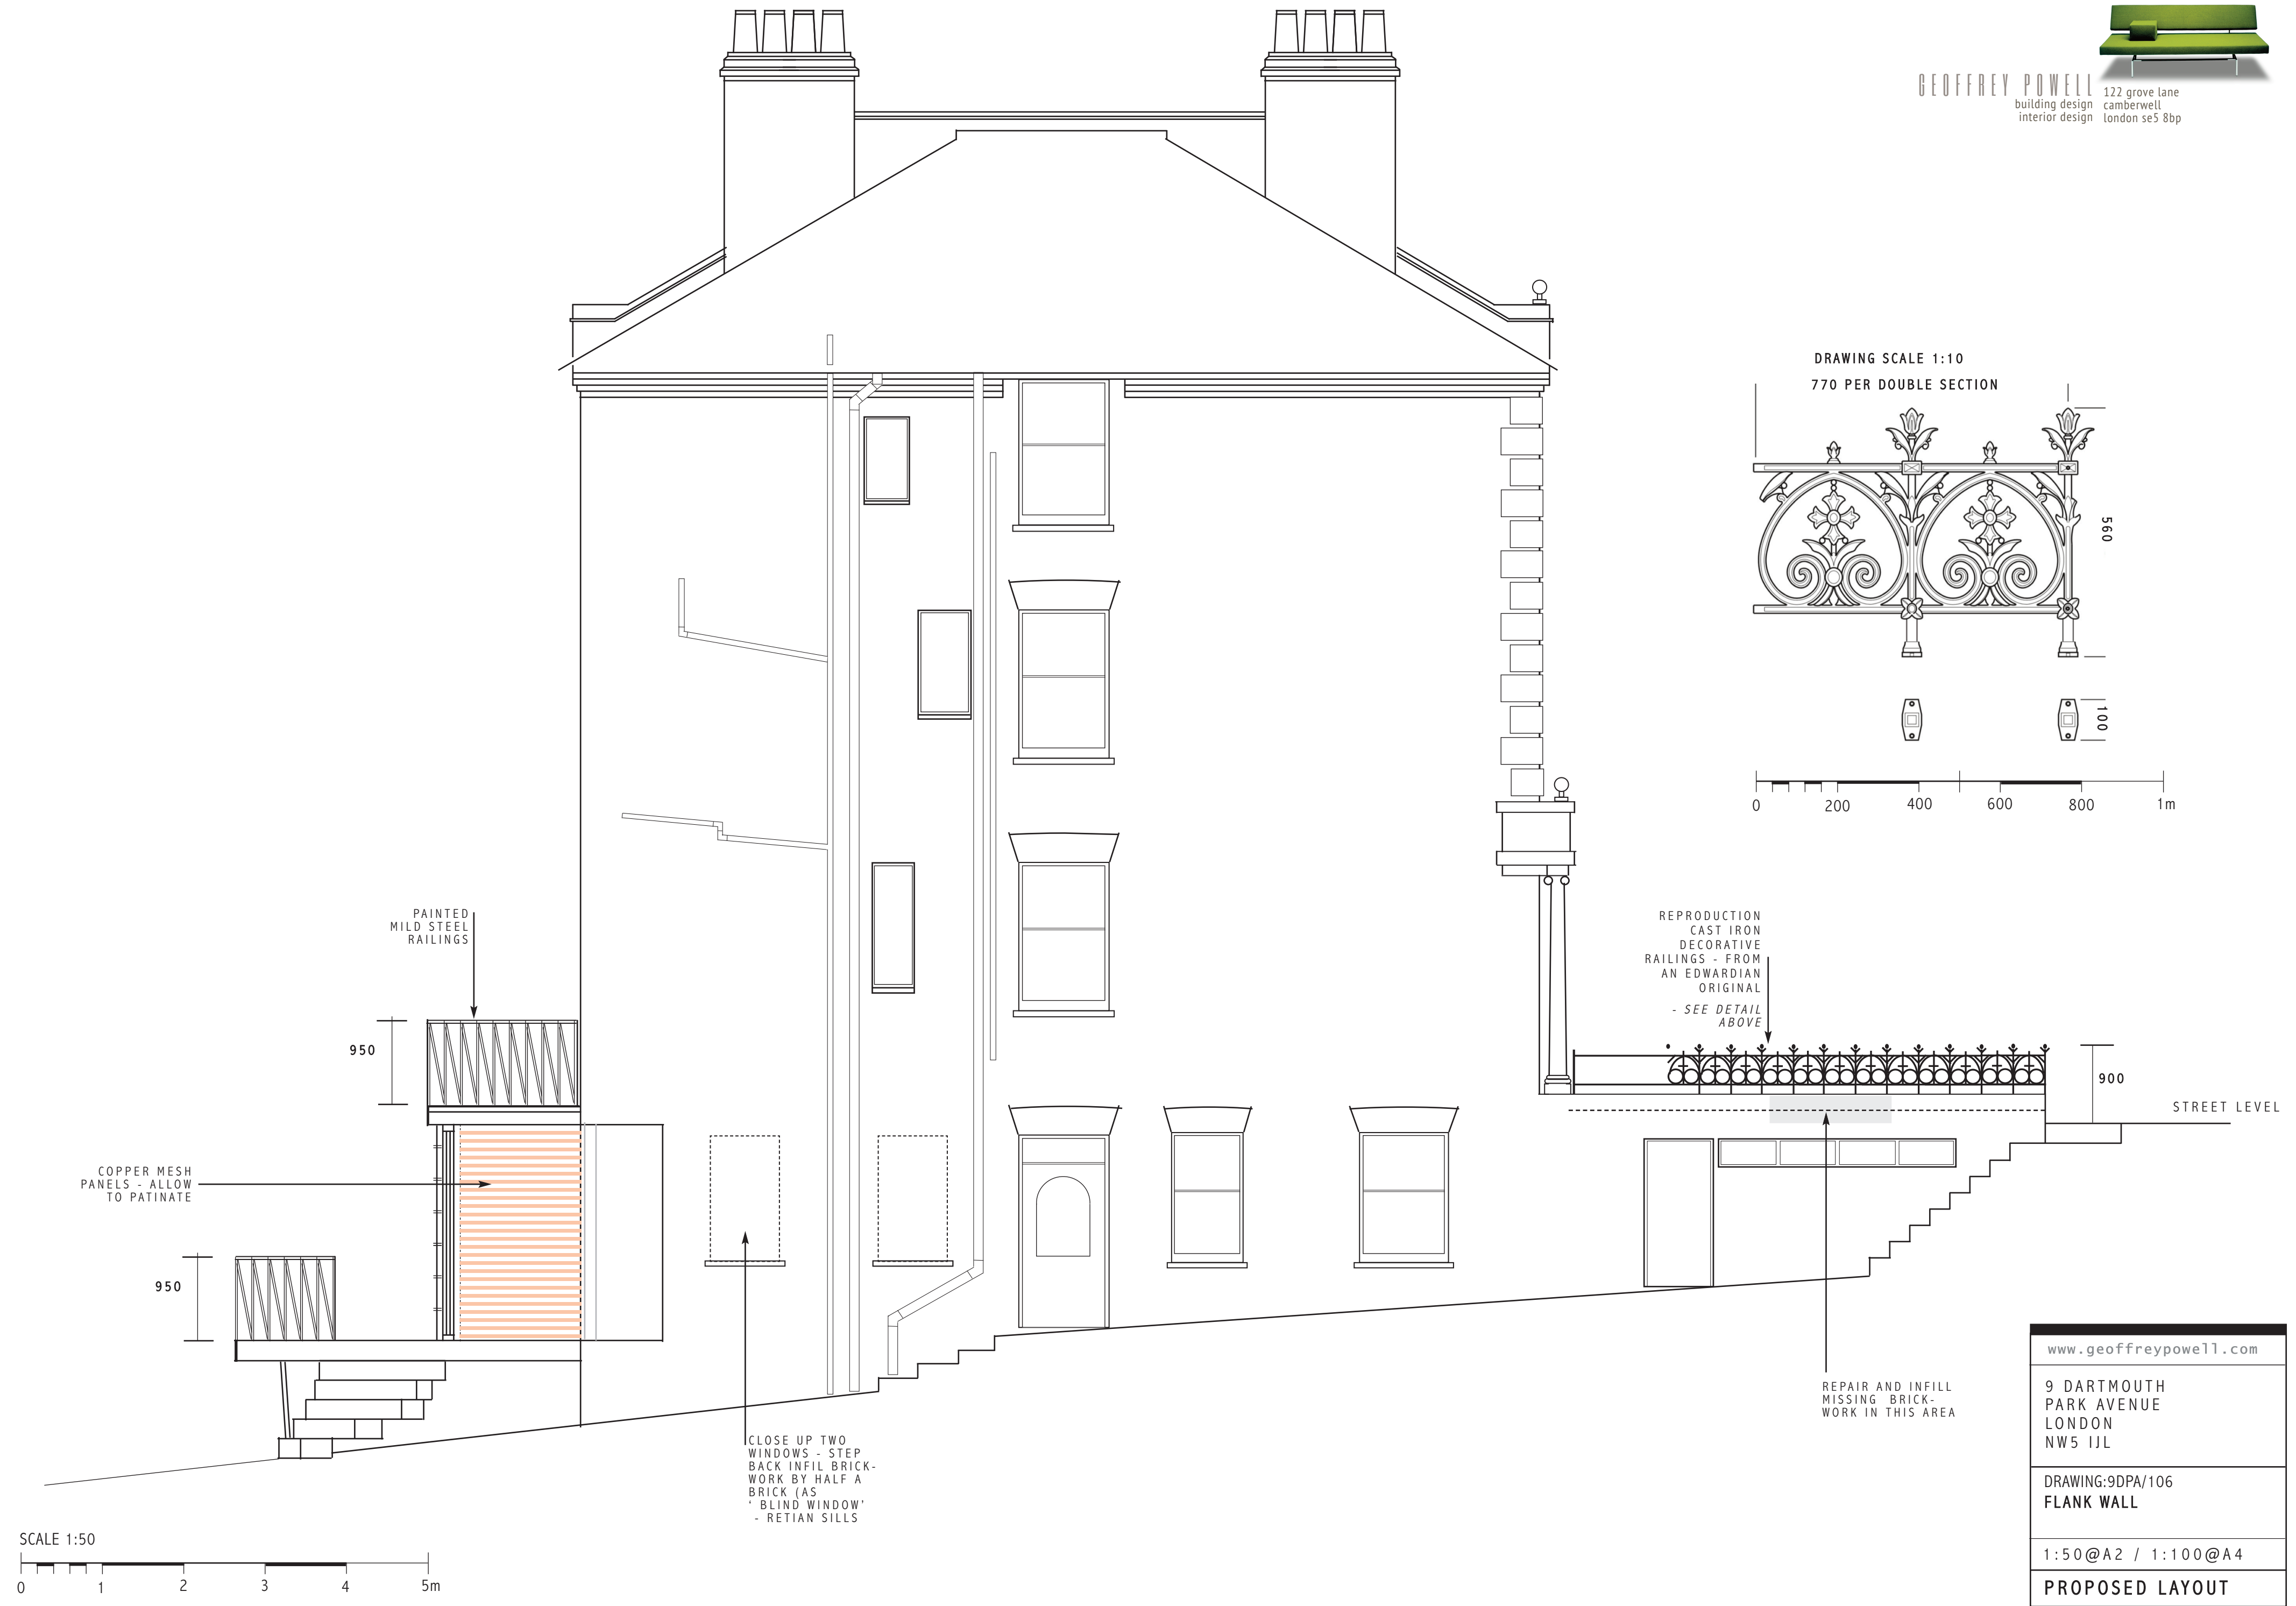

www.geoffreypowell.com	
9 DARTMOUTH PARK AVENUE LONDON NW5 1JL	
DRAWING:9DPA/106 FLANK WALL	
1:50@A2 / 1:100@A4	
PROPOSED LAYOUT	