
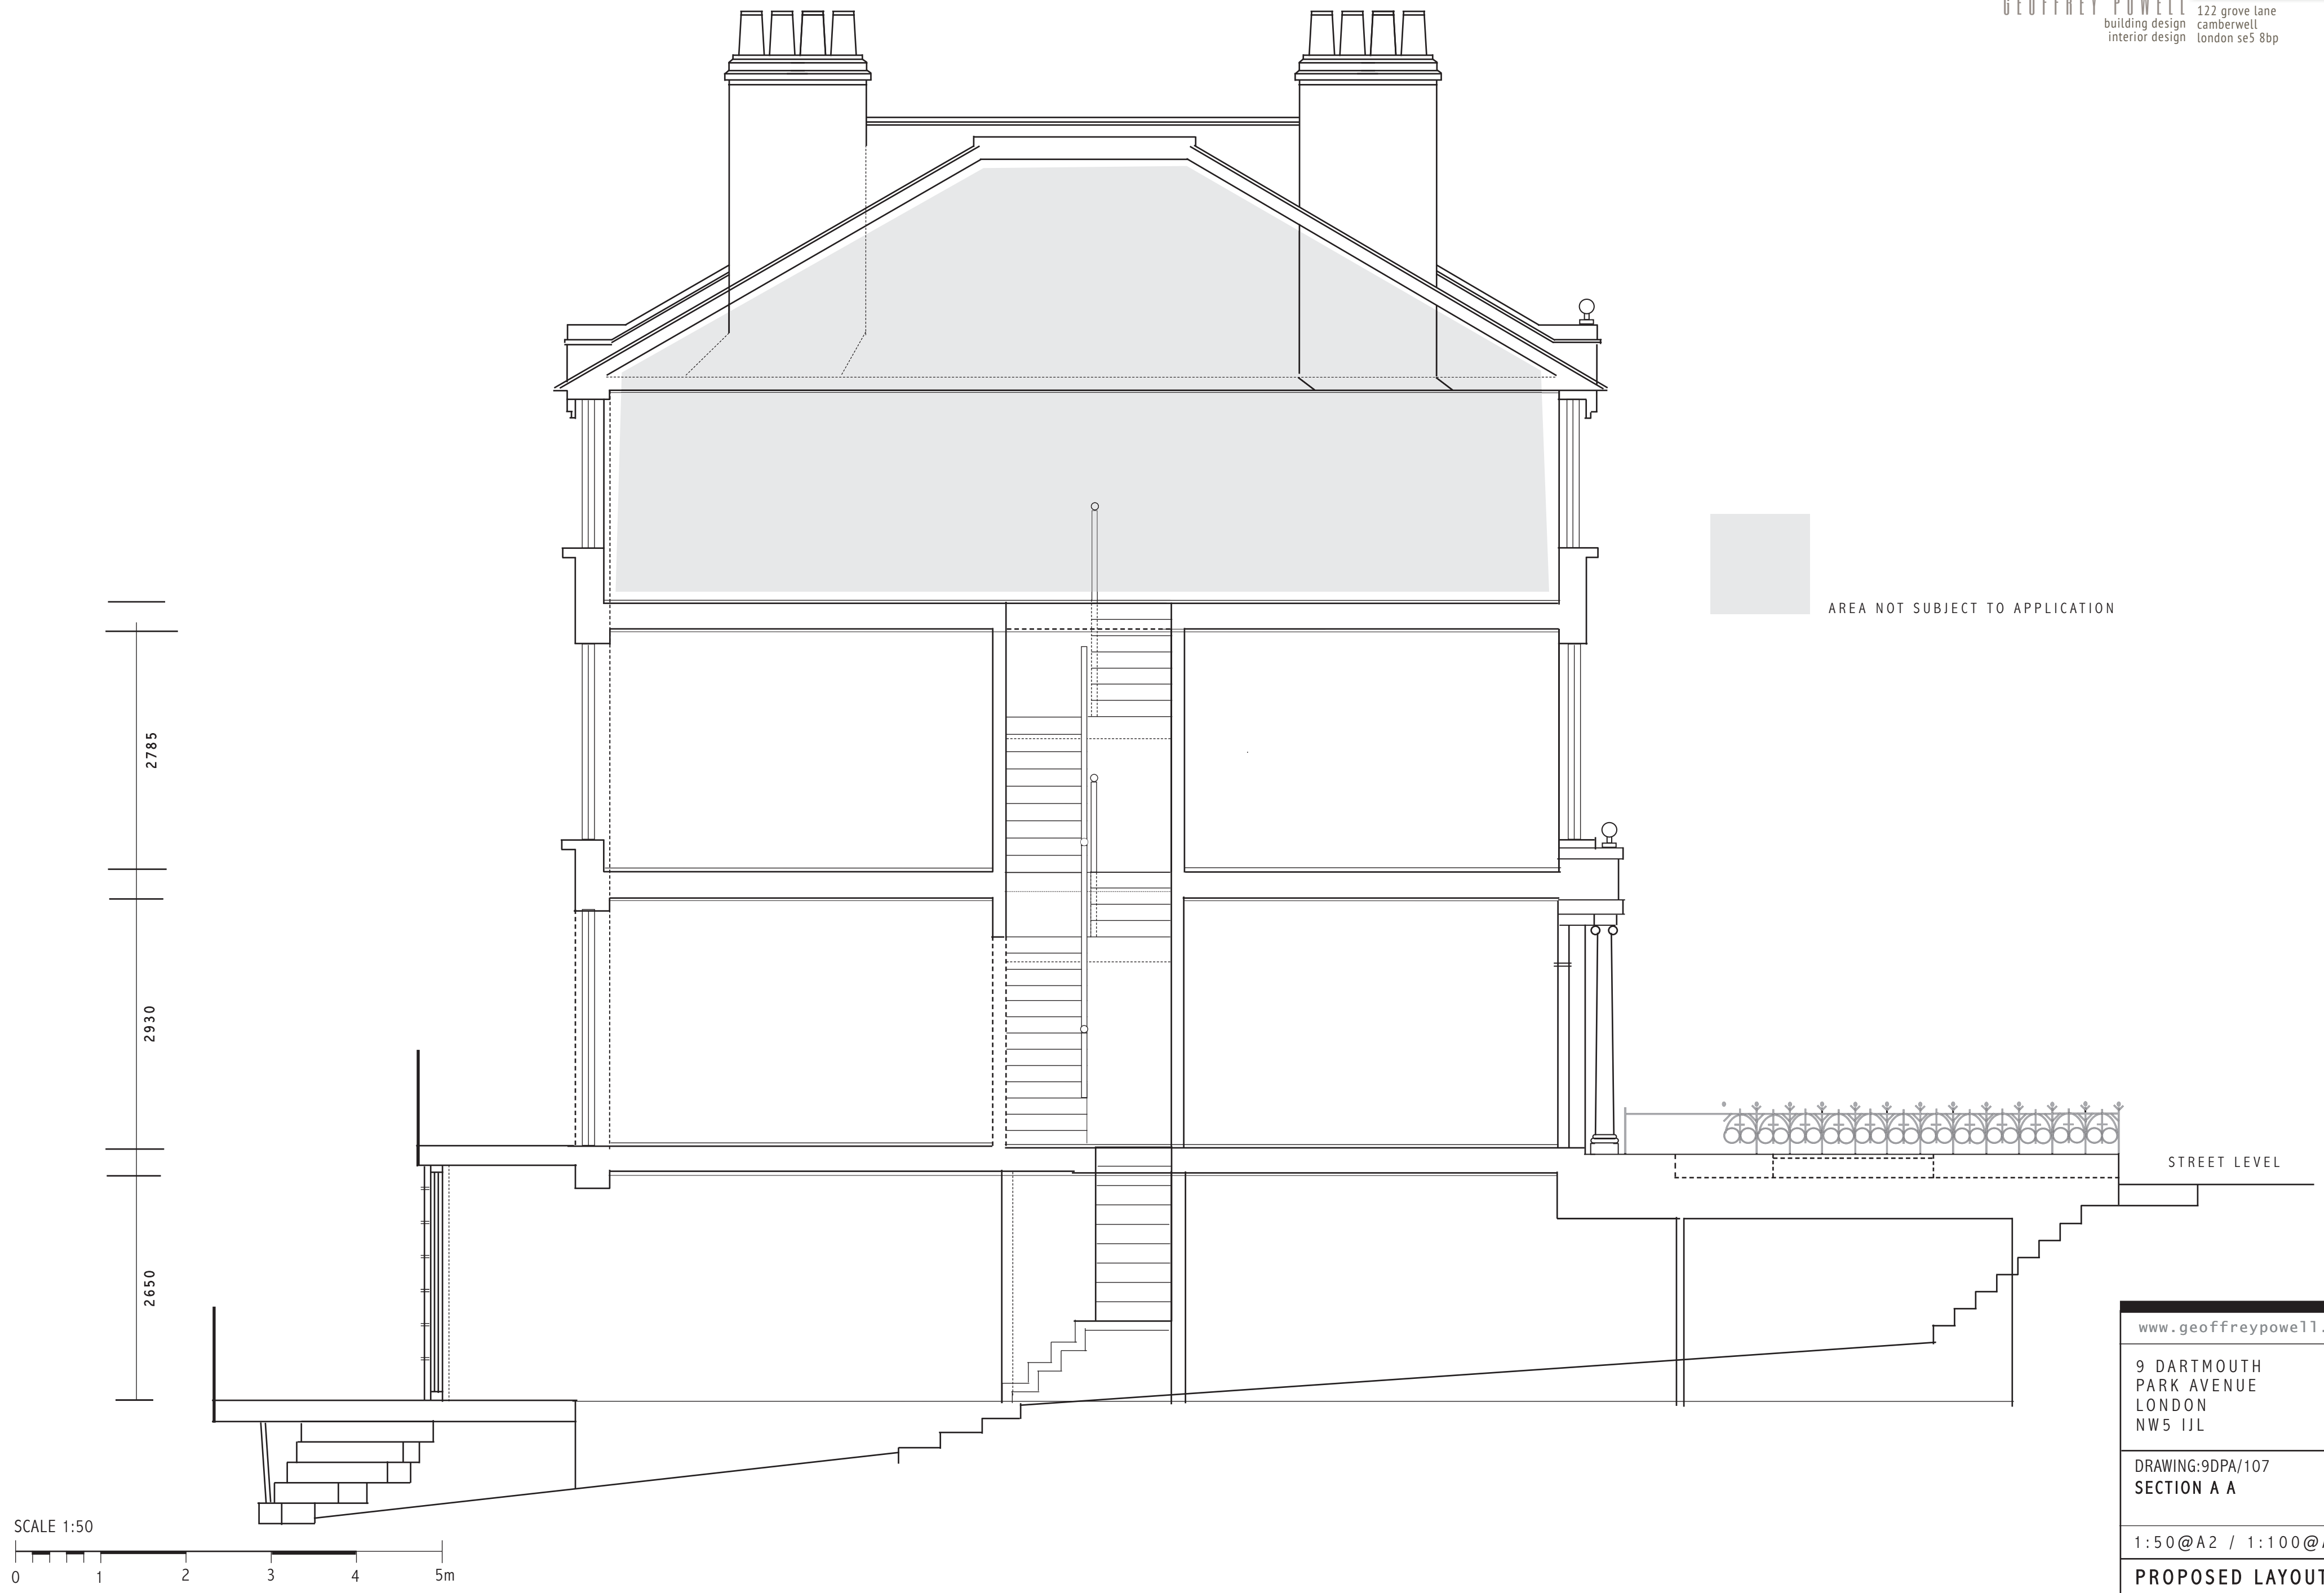


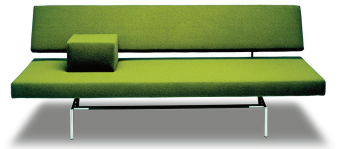

www.geoffreypowell.com
9 DARTMOUTH PARK AVENUE LONDON NW5 1JL
DRAWING:9DPA/107 SECTION A A
1:50@A2 / 1:100@A4
PROPOSED LAYOUT