



Dunn's Passage

Elevation

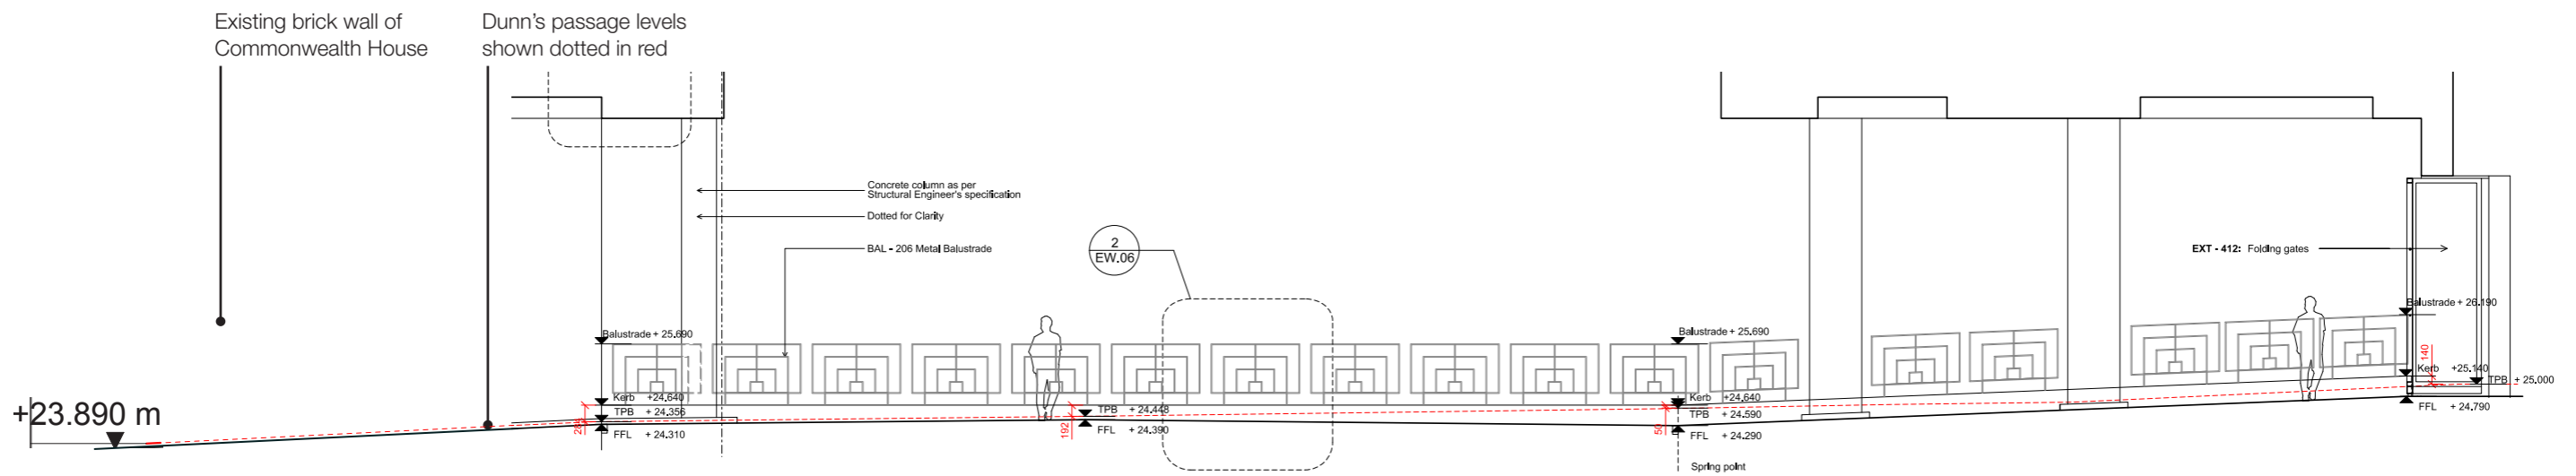

Commonwealth House service yard section facing TPB

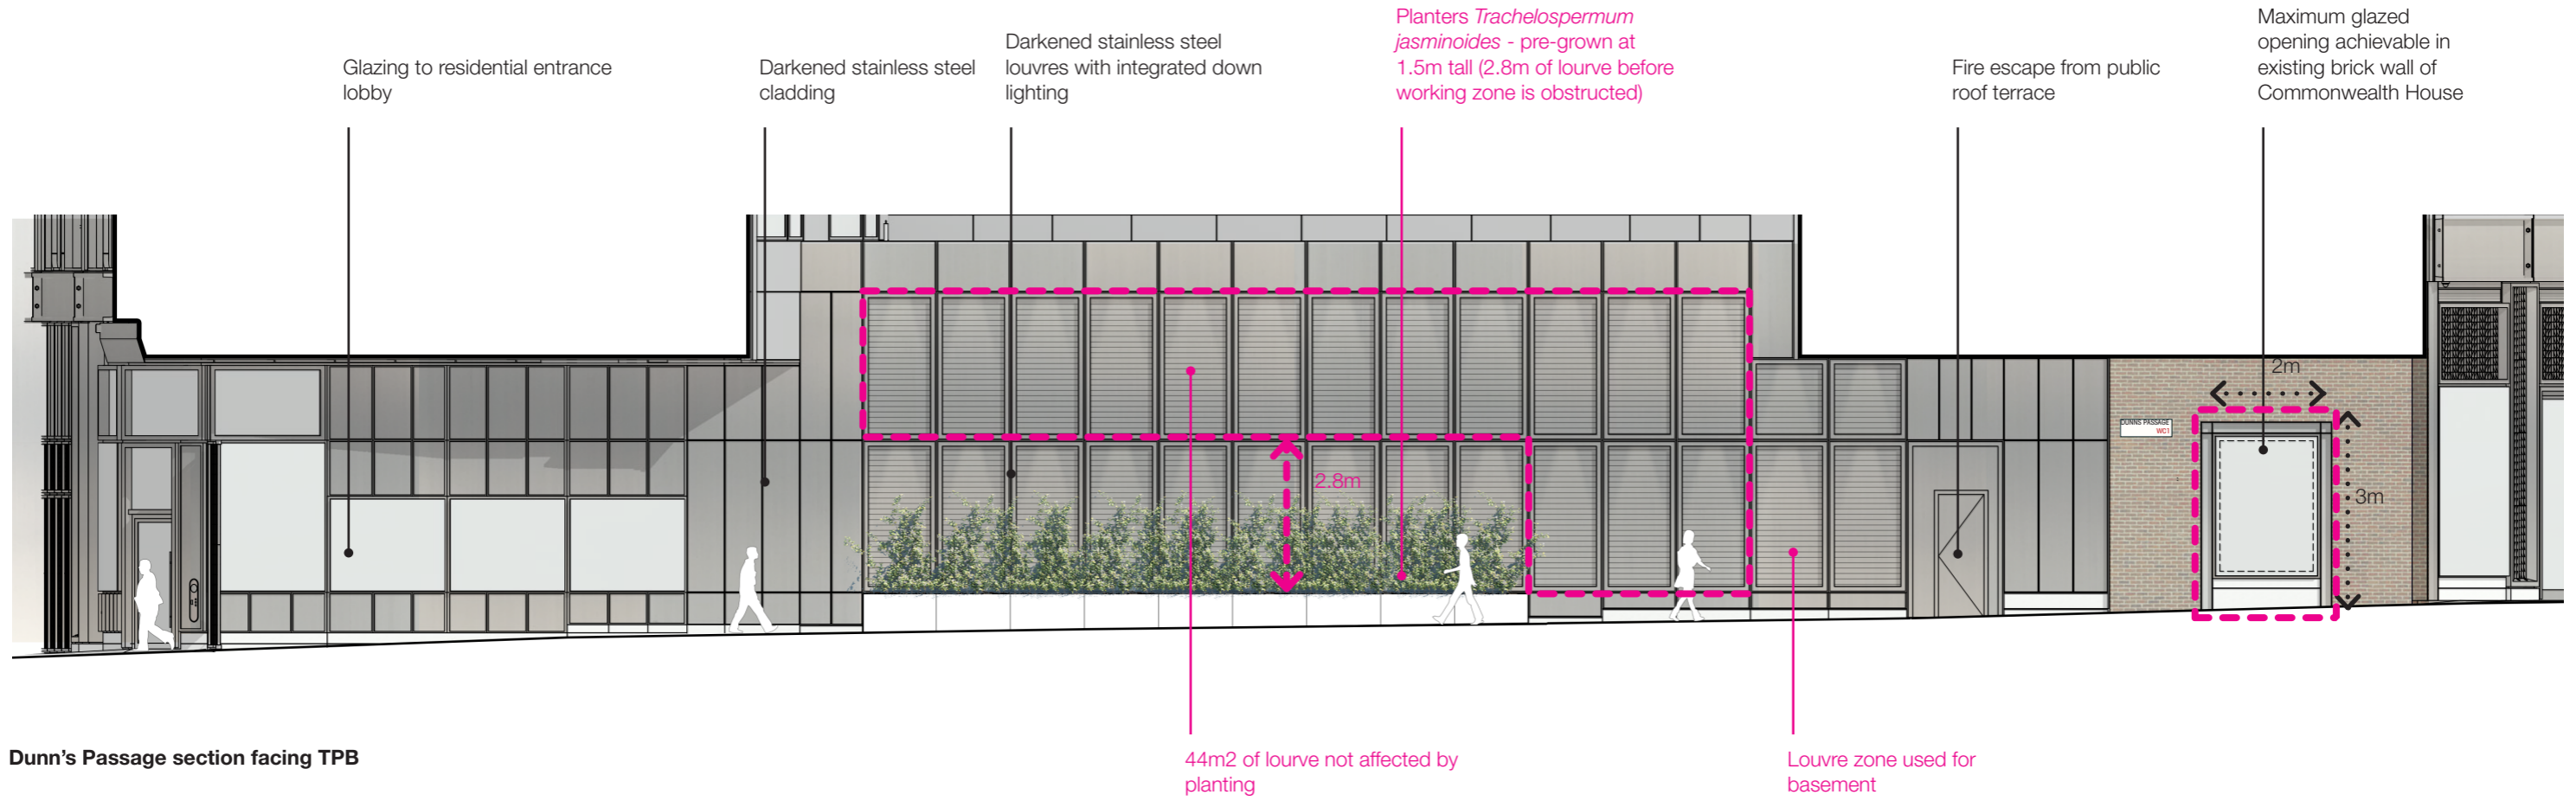