


Do Not Scale.  
 All Figured Dimensions To Be Checked On Site Prior To Construction.  
 All Copyright Reserved.



AS PER  
 PHOTOGRAPHY  
 BY  
 28/11/2017

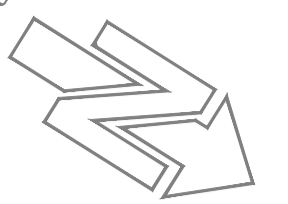

GREVILLE STREET

SAFFRON HILL

FARRINGTON ROAD

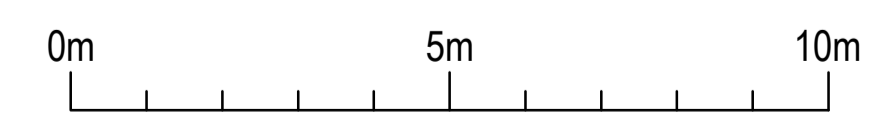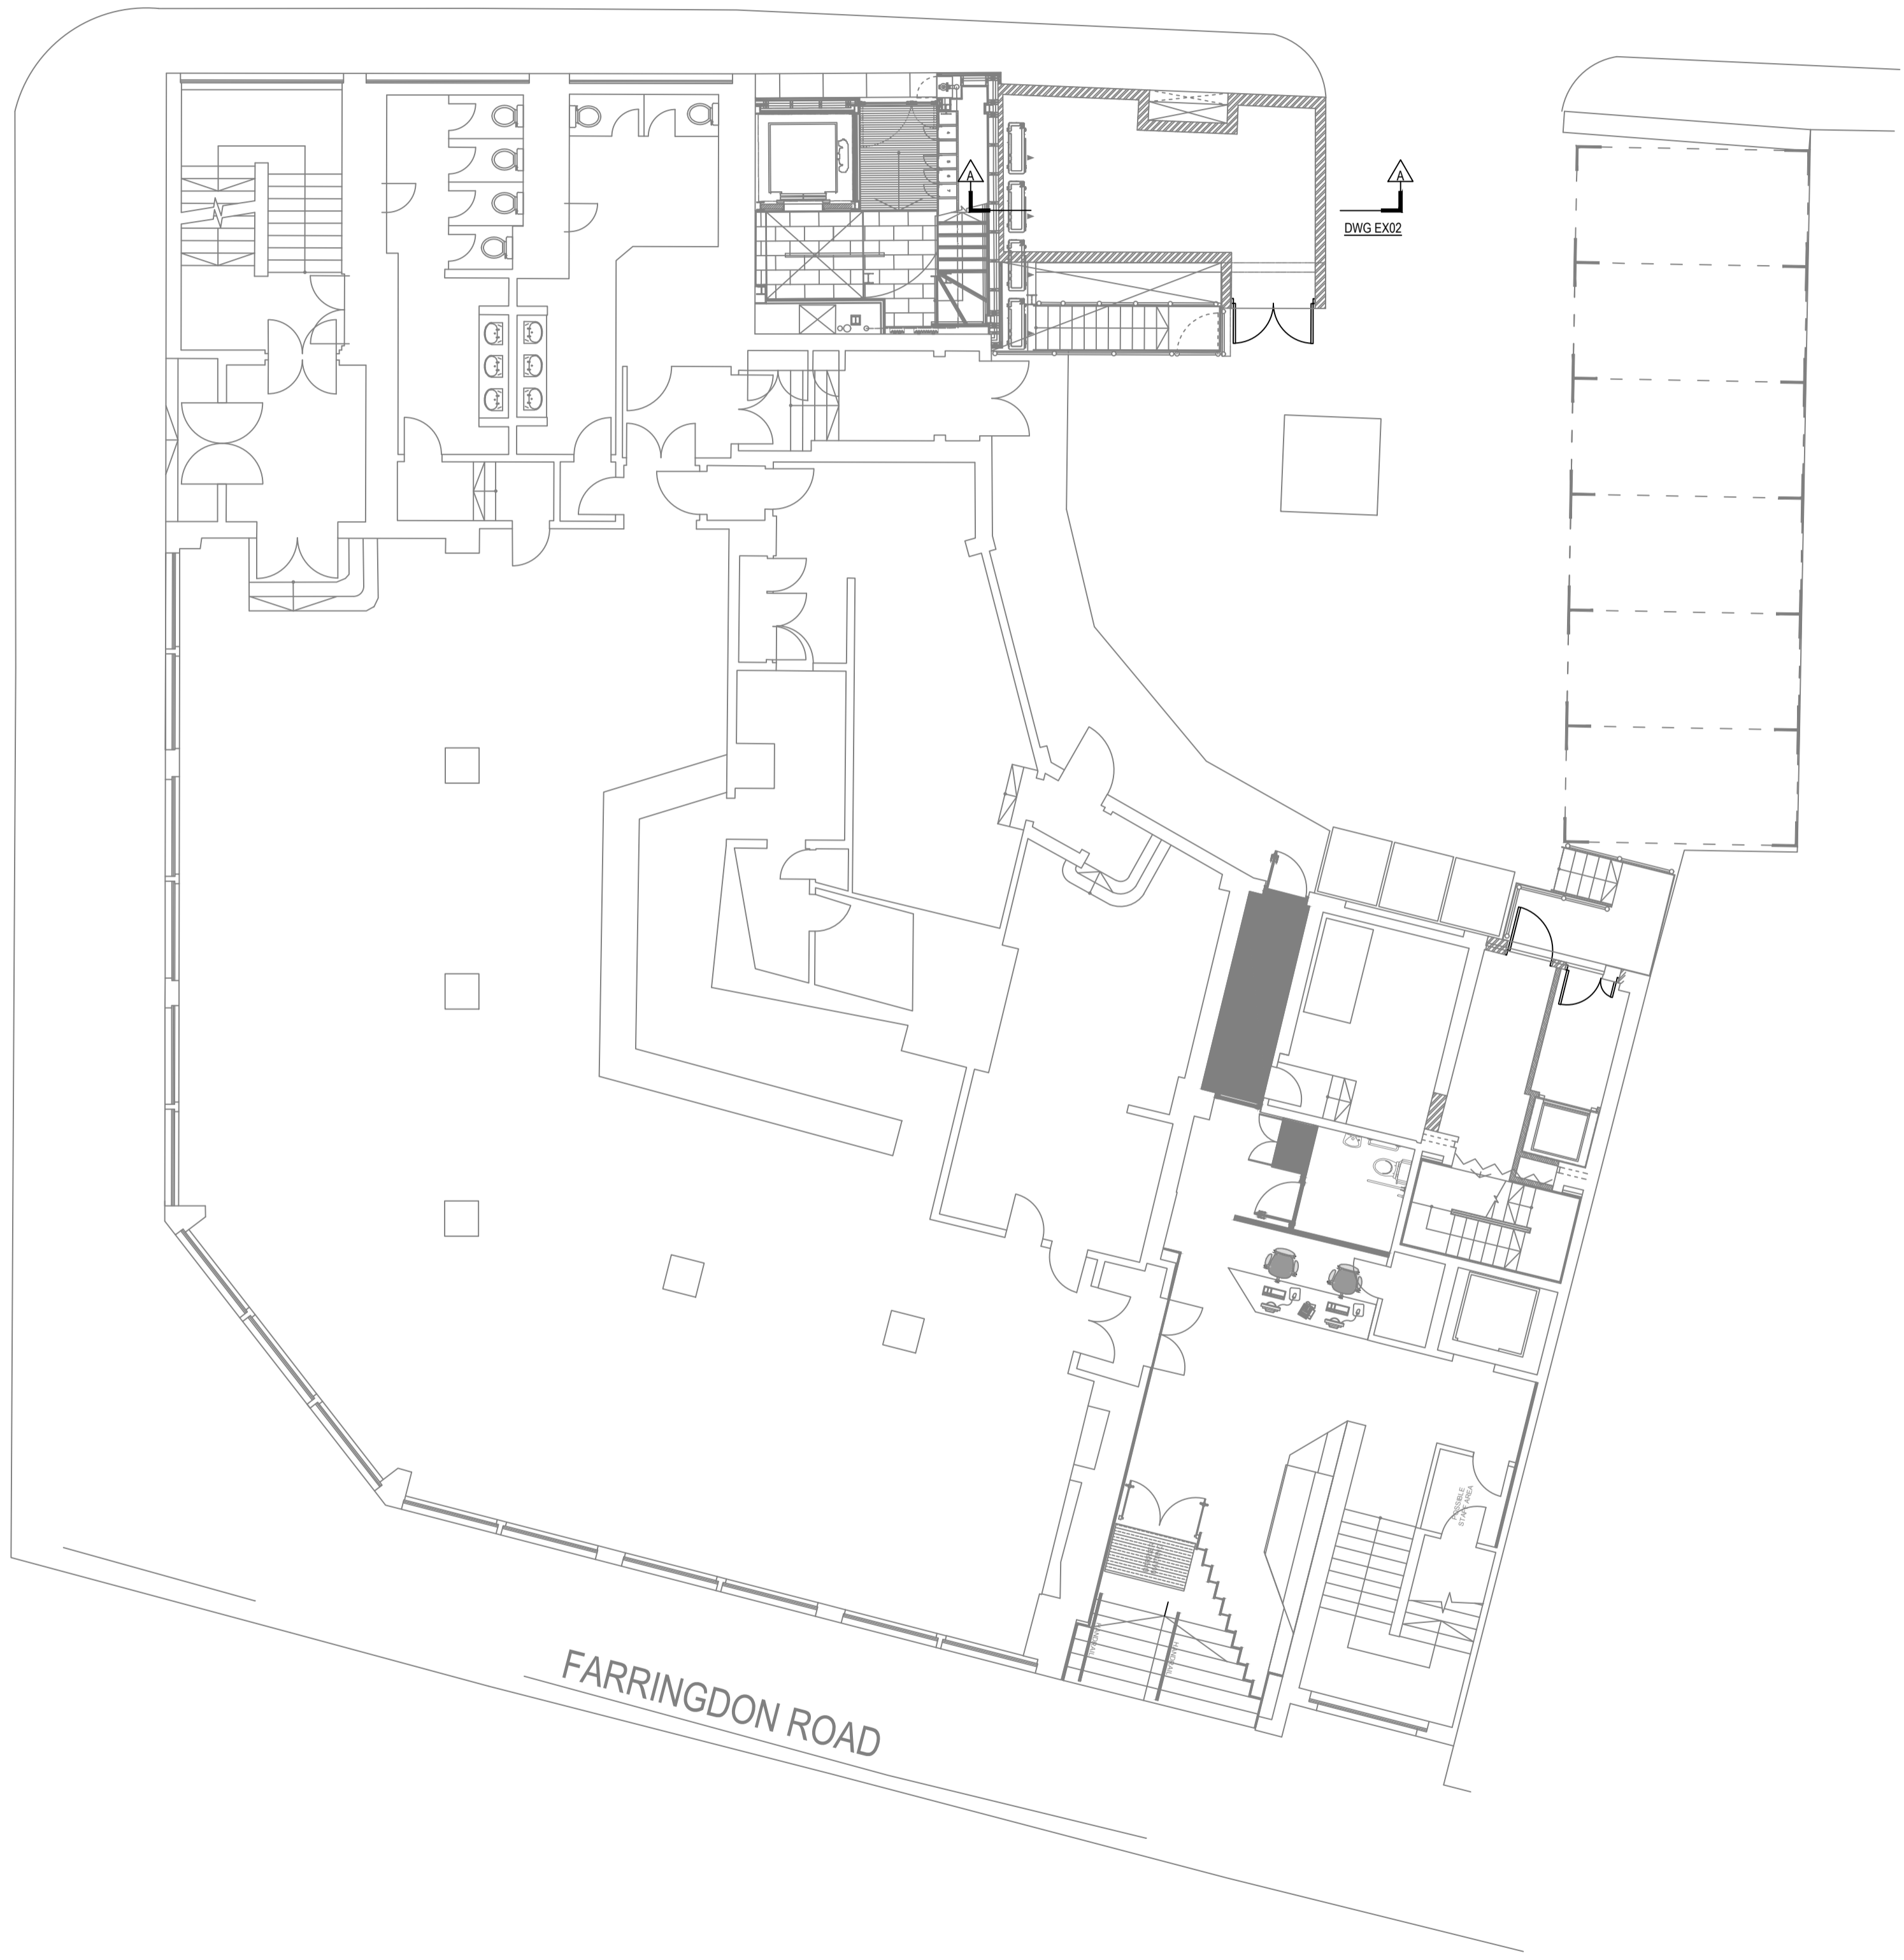

A	ISSUED FOR PLANNING	HN	08/11/2017
REV	DETAILS	BY	APP DATE
CLIENT:			
<b>FRAME</b>			
PROJECT:			
<b>FARRINGTON ROAD</b>			
DRAWING TITLE:			
<b>GROUND FLOOR EXISTING PLAN</b>			
DRAWN BY:	H.NISIC	APPROVED BY:	DATE: NOV 2017
PROJECT No.:	L21XX	DRAWING No.:	EX01
		SCALE: 1:100 @ A1	



**LEHDING SERVICES DESIGN LTD**  
 Unit 10, 10 Redlands Crescent, Larne, Co. Antrim, N.Ireland, BT40 1FF. Tel: +44(0) 2828 277 123.  
 Global House, Ashley Avenue, Epsom, London, KT18 5AD. Tel: +44(0) 1372 253 207.  
 Web: www.lehding.co.uk Email: info@lehding.co.uk