


KENTISH TOWN ROAD

GAISFORD STREET

204

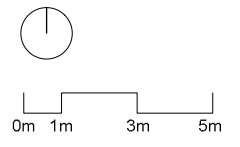

Notes
ADVERTISING APPLICATION

SITE BOUNDARY

REV	DATE	DESCRIPTION	BY	CHK
00	31.10.17	ISSUED FOR PLANNING	OC	ET

Project Gail's Kentish Town			
Drawing Site Plan			
Job Number 17059	Drawing Number 0010	Rev 00	
Drawn OC	Date 23.10.17	Status Planning	Scale @ A3 1 : 200
Do not scale from this drawing. All dimensions are to be checked on site. This drawing is to be read in conjunction with all consultants information.			



Holland Harvey Architects
 Unit 1.4
 1-5 Vyner Street
 London E2 9DG
 hello@hollandharvey.com
 +44 203 327 0340

Client
 Gail's

ELEVATION 01

KENTISH TOWN ROAD

ELEVATION 03

TO FIRST FLOOR FLAT

GAISFORD STREET

ELEVATION 02

01 EXISTING GROUND FLOOR
1:100


0m 1m 3m 5m



Notes

ADVERTISING APPLICATION

LOCATION PLAN 1:1250

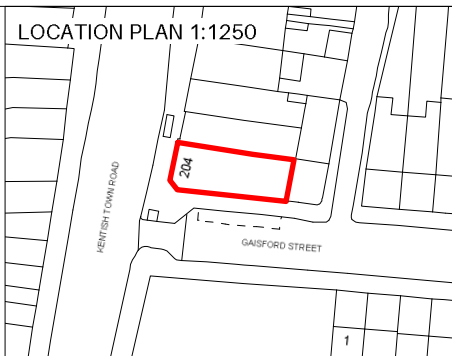

REV	DATE	DESCRIPTION	BY	CHK
00	31.10.17	ISSUED FOR PLANNING	OC	ET
1				


Project Gail's Kentish Town			
Drawing Existing Ground Floor Plan			
Job Number 17059	Drawing Number 0100	Rev 00	
Drawn OC	Date 23.10.17	Status Planning	Scale @ A3 1:100
Do not scale from this drawing. All dimensions are to be checked on site. This drawing is to be read in conjunction with all consultants information.			





Holland Harvey Architects
Unit 1.4
1-5 Vyner Street
London E2 9DG
hello@hollandharvey.com
+44 203 327 0340

Client

Gail's

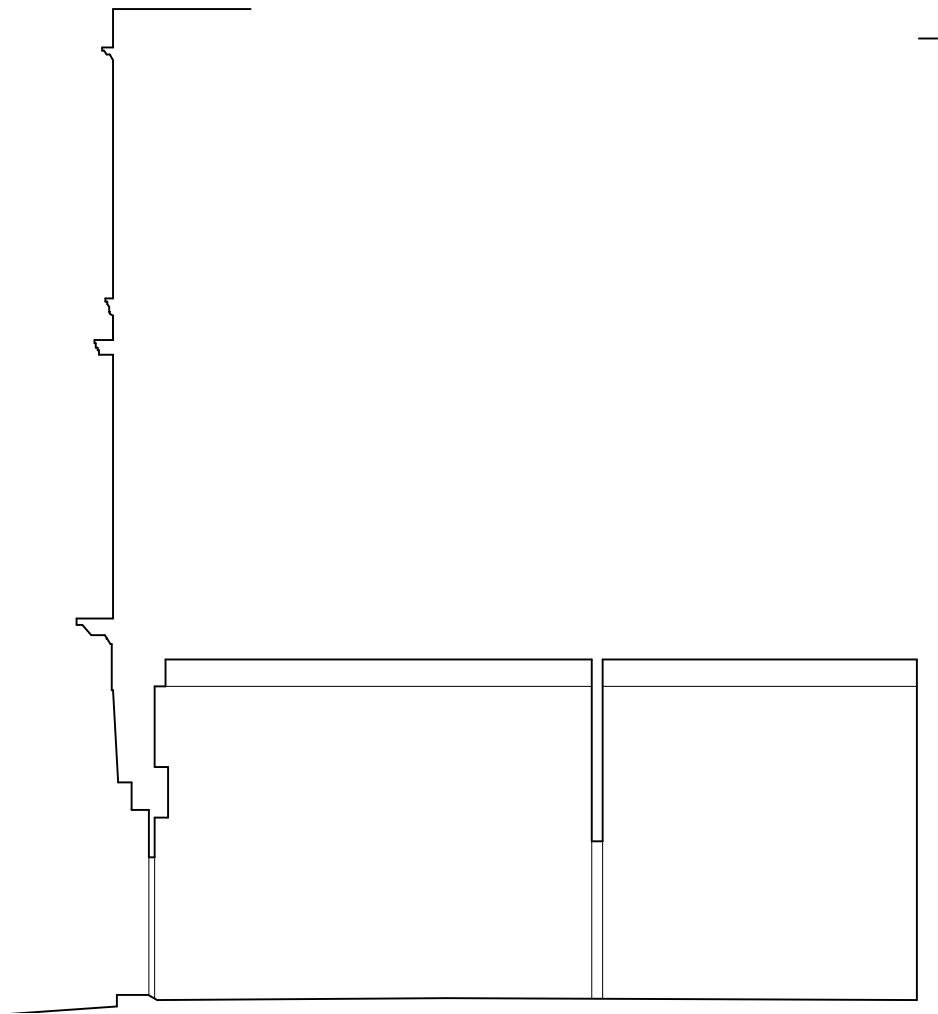


01 EXISTING SECTION AA
1:100

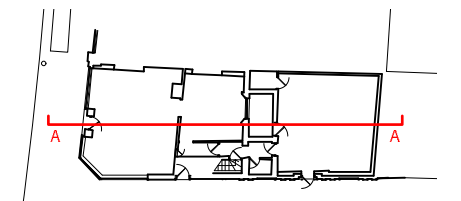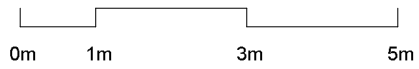

KEY PLAN 1:500

Notes

ADVERTISING APPLICATION

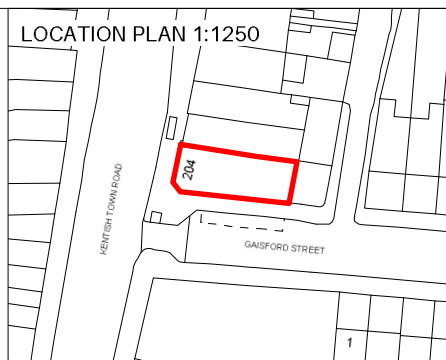

REV	DATE	DESCRIPTION	BY	CHK
00	31.10.17	ISSUED FOR PLANNING	OC	ET
1				

Project Gail's Kentish Town			
Drawing Existing Section AA			
Job Number 17059	Drawing Number 0200	Rev 00	
Drawn OC	Date 23.10.17	Status Planning	Scale @ A3 1 : 100
Do not scale from this drawing. All dimensions are to be checked on site. This drawing is to be read in conjunction with all consultants information.			



Holland Harvey Architects
Unit 1.4
1-5 Vyner Street
London E2 9DG
hello@hollandharvey.com
+44 203 327 0340

Client


Gail's




EXISTING FASCIA BOARD →

204 KENTISH TOWN ROAD

1 EXISTING ELEVATION 01
1:100

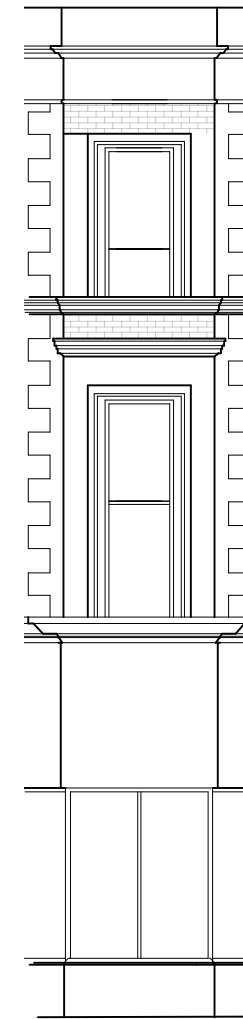


2 EXISTING CORNER ELEVATION 03
1:100

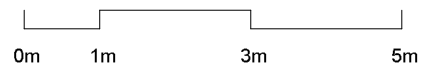

Notes

ADVERTISING APPLICATION

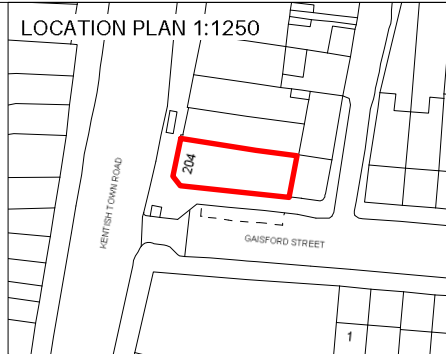

REV	DATE	DESCRIPTION	BY	CHK
00	31.10.17	ISSUED FOR PLANNING	OC	ET
1				

Project Gail's Kentish Town			
Drawing Existing Elevation 01 + 03			
Job Number 17059	Drawing Number 0300	Rev 00	
Drawn OC	Date 23.10.17	Status Planning	Scale @ A3 1 : 100
Do not scale from this drawing. All dimensions are to be checked on site. This drawing is to be read in conjunction with all consultants information.			



Holland Harvey Architects
Unit 1.4
1-5 Vyner Street
London E2 9DG
hello@hollandharvey.com
+44 203 327 0340

Client


Gail's



EXISTING FASCIA BOARD →


204 KENTISH TOWN ROAD

01 EXISTING ELEVATION 02
1:100

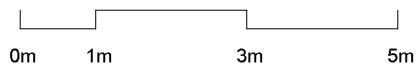

Notes

ADVERTISING APPLICATION

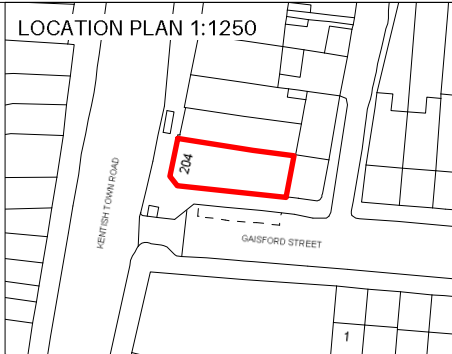

REV	DATE	DESCRIPTION	BY	CHK
00	31.10.17	ISSUED FOR PLANNING	OC	ET
1				


Project Gail's Kentish Town			
Drawing Existing Elevation 02			
Job Number 17059	Drawing Number 0301	Rev 00	
Drawn OC	Date 23.10.17	Status Planning	Scale @ A3 1 : 100
Do not scale from this drawing. All dimensions are to be checked on site. This drawing is to be read in conjunction with all consultants information.			




Holland Harvey Architects
Unit 1.4
1-5 Vyner Street
London E2 9DG
hello@hollandharvey.com
+44 203 327 0340

Client


Gail's

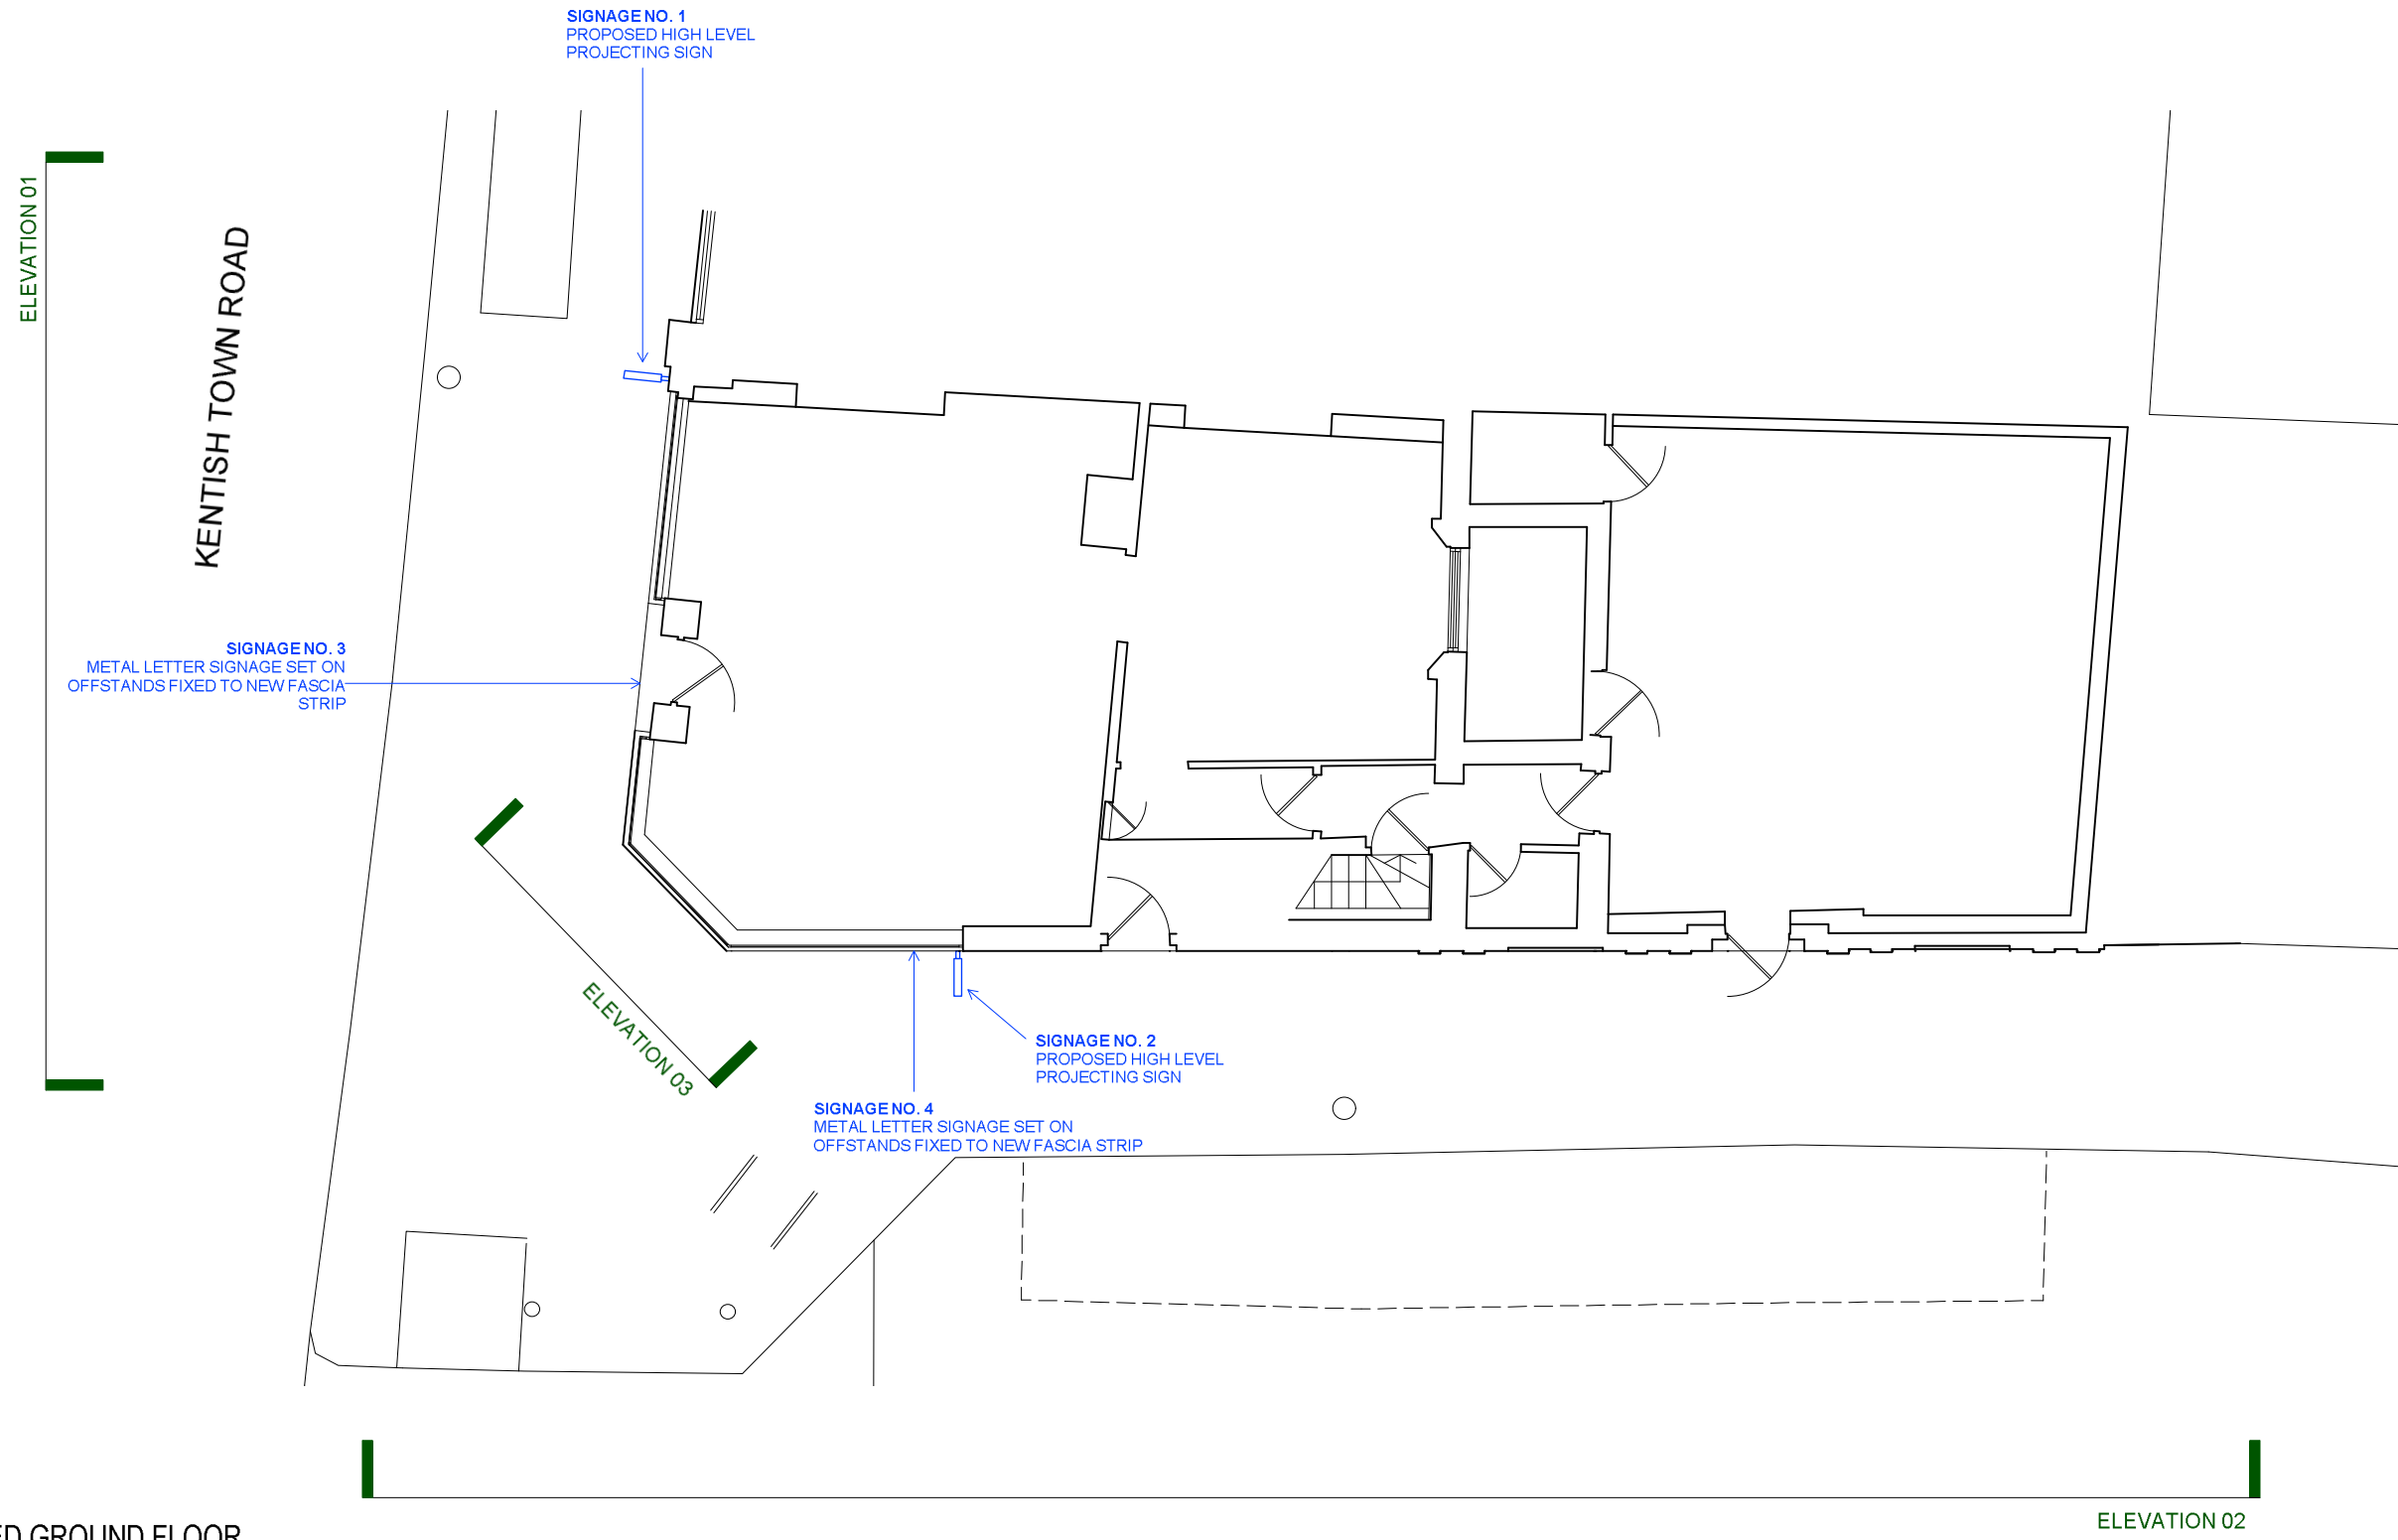

01 PROPOSED GROUND FLOOR
1:100

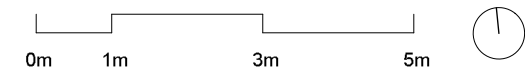

Notes
ADVERTISING APPLICATION

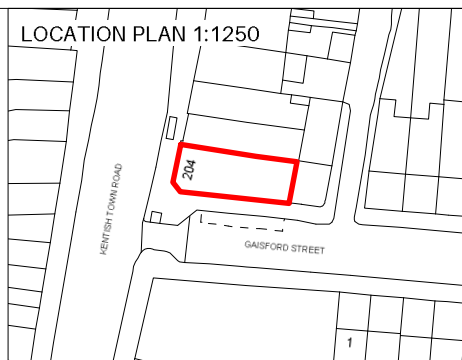

REV	DATE	DESCRIPTION	BY	CHK
00	31.10.17	ISSUED FOR PLANNING	OC	ET
1				


Project Gail's Kentish Town			
Drawing Proposed Ground Floor Plan			
Job Number 17059	Drawing Number 1100	Rev 00	
Drawn OC	Date 23.10.17	Status Planning	Scale @ A3 1:100
Do not scale from this drawing. All dimensions are to be checked on site. This drawing is to be read in conjunction with all consultants information.			

Holland Harvey Architects
Unit 1.4
1-5 Vyner Street
London E2 9DG
hello@hollandharvey.com
+44 203 327 0340



Client
Gail's

SIGNAGE DOWNLIGHTING
SEE REFERENCE 01 IMAGE FOR DETAILS

SIGNAGE NO. 1
PROPOSED HIGH LEVEL METAL
PROJECTING SIGN

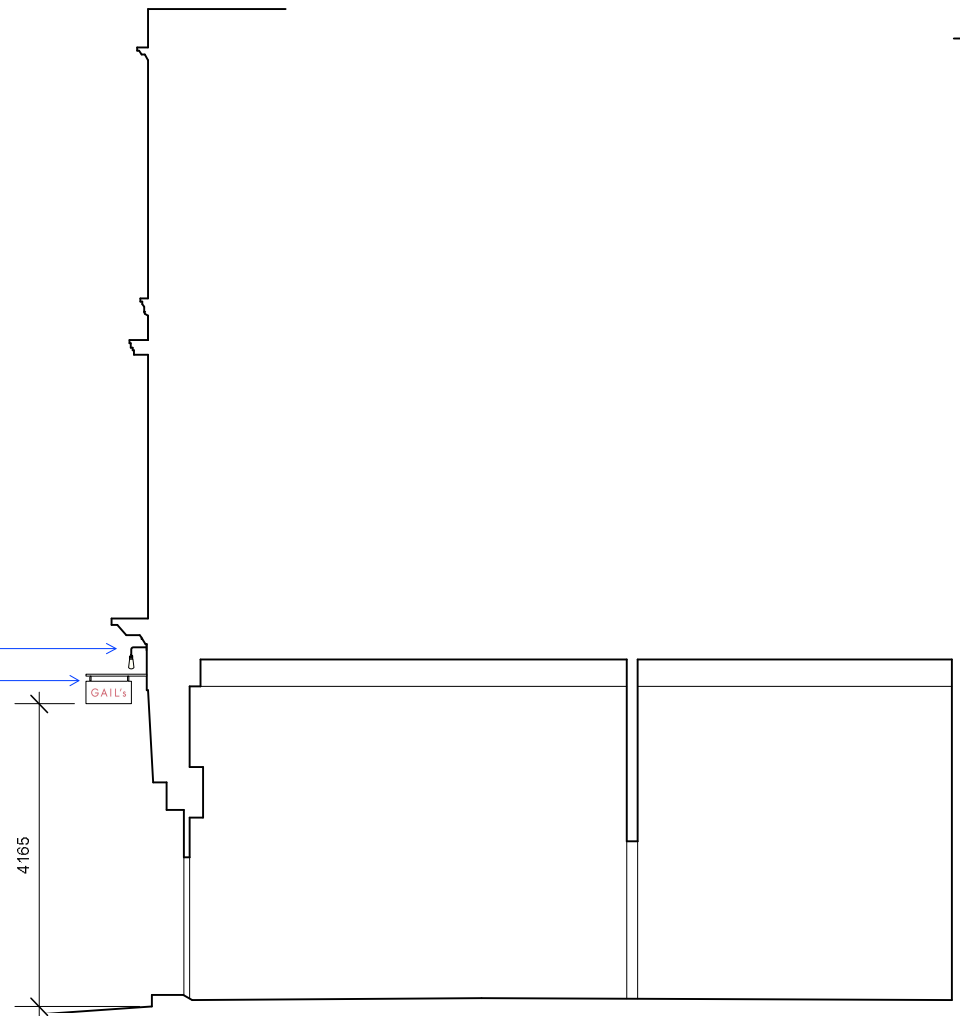

01 PROPOSED SECTION AA
1:100

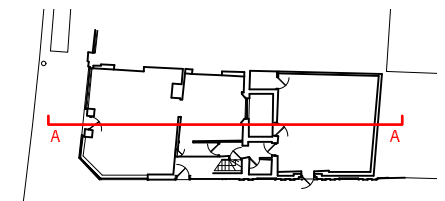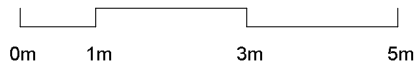

KEY PLAN 1:500

Notes

ADVERTISING APPLICATION



REFERENCE IMAGE 01
PROPOSED OUTDOOR WALL LIGHT TO BE
FIXED ABOVE SIGNAGE

LOCATION PLAN 1:1250



Project Gail's Kentish Town		
Drawing Proposed Section AA		
Job Number 17059	Drawing Number 1200	Rev 00
Drawn OC	Date 23.10.17	Status Planning
		Scale @ A3 1 : 100

Do not scale from this drawing. All dimensions are to be checked on site. This drawing is to be read in conjunction with all consultants information.



Holland Harvey Architects
Unit 1.4
1-5 Vyner Street
London E2 9DG
hello@hollandharvey.com
+44 203 327 0340

Client

Gail's



SIGNAGE DOWNLIGHTING
SEE REFERENCE 01 IMAGE FOR DETAILS


SIGNAGE NO. 3
METAL LETTER SIGNAGE SET ON
OFFSTANDS FIXED TO NEW FASCIA STRIP

SIGNAGE NO. 1
PROPOSED HIGH LEVEL METAL
PROJECTING SIGN


SIGNAGE NO. 2
PROPOSED HIGH LEVEL
PROJECTING SIGN

204 KENTISH TOWN ROAD


1 PROPOSED ELEVATION 01
1:100

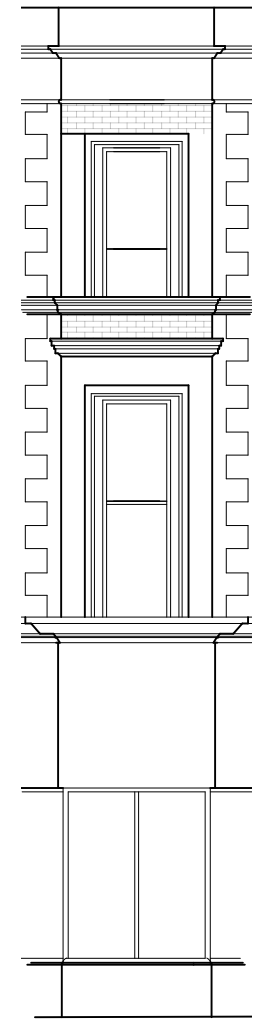


2 PROPOSED CORNER ELEVATION 03
1:100

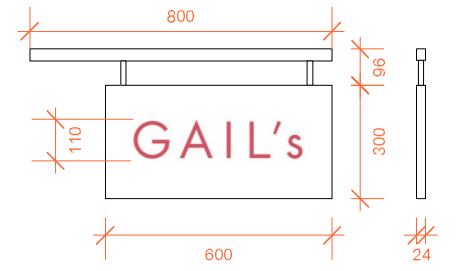

SIGNAGE NO. 1 + 2
PROPOSED HIGH LEVEL PROJECTING SIGN BOARD

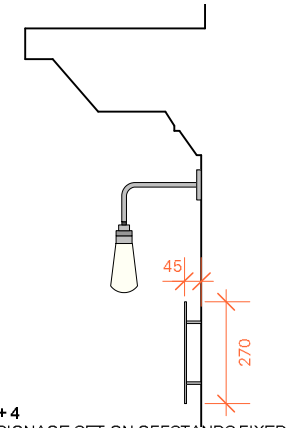

SIGNAGE NO. 3 + 4
METAL LETTER SIGNAGE SET ON OFFSTANDS FIXED TO NEW
FASCIA STRIP

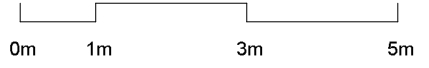


Notes
ADVERTISING APPLICATION



REFERENCE IMAGE 01
PROPOSED OUTDOOR WALL LIGHT TO BE
FIXED ABOVE SIGNAGE

LOCATION PLAN 1:1250

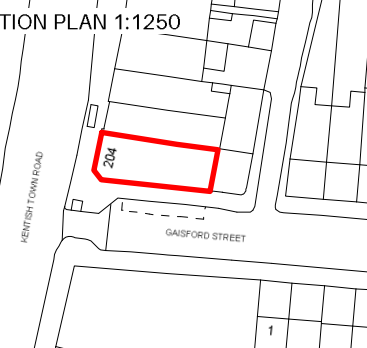

REV	DATE	DESCRIPTION	BY	CHK
00	31.10.17	ISSUED FOR PLANNING	OC	ET

Project Gail's Kentish Town			
Drawing Proposed Elevation 01 + 03			
Job Number 17059	Drawing Number 1300	Rev 00	
Drawn OC	Date 23.10.17	Status Planning	Scale @ A3 1:100

Do not scale from this drawing. All dimensions are to be checked on site. This drawing is to be read in conjunction with all consultants information.



Holland Harvey Architects
Unit 1.4
1-5 Vyner Street
London E2 9DG
hello@hollandharvey.com
+44 203 327 0340

Client

Gail's




01 PROPOSED ELEVATION 02
1:100



Notes
ADVERTISING APPLICATION



REFERENCE IMAGE 01
PROPOSED OUTDOOR WALL LIGHT TO BE
FIXED ABOVE SIGNAGE

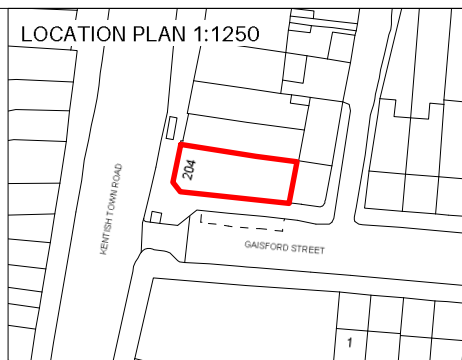

REV	DATE	DESCRIPTION	BY	CHK
00	31.10.17	ISSUED FOR PLANNING	OC	ET
1				

Project Gail's Kentish Town			
Drawing Proposed Elevation 02			
Job Number 17059	Drawing Number 1301	Rev 00	
Drawn OC	Date 23.10.17	Status Planning	Scale @ A3 1:100
Do not scale from this drawing. All dimensions are to be checked on site. This drawing is to be read in conjunction with all consultants information.			

Holland Harvey Architects
Unit 1.4
1-5 Vyner Street
London E2 9DG
hello@hollandharvey.com
+44 203 327 0340

Client
Gail's