



EXISTING 1:100

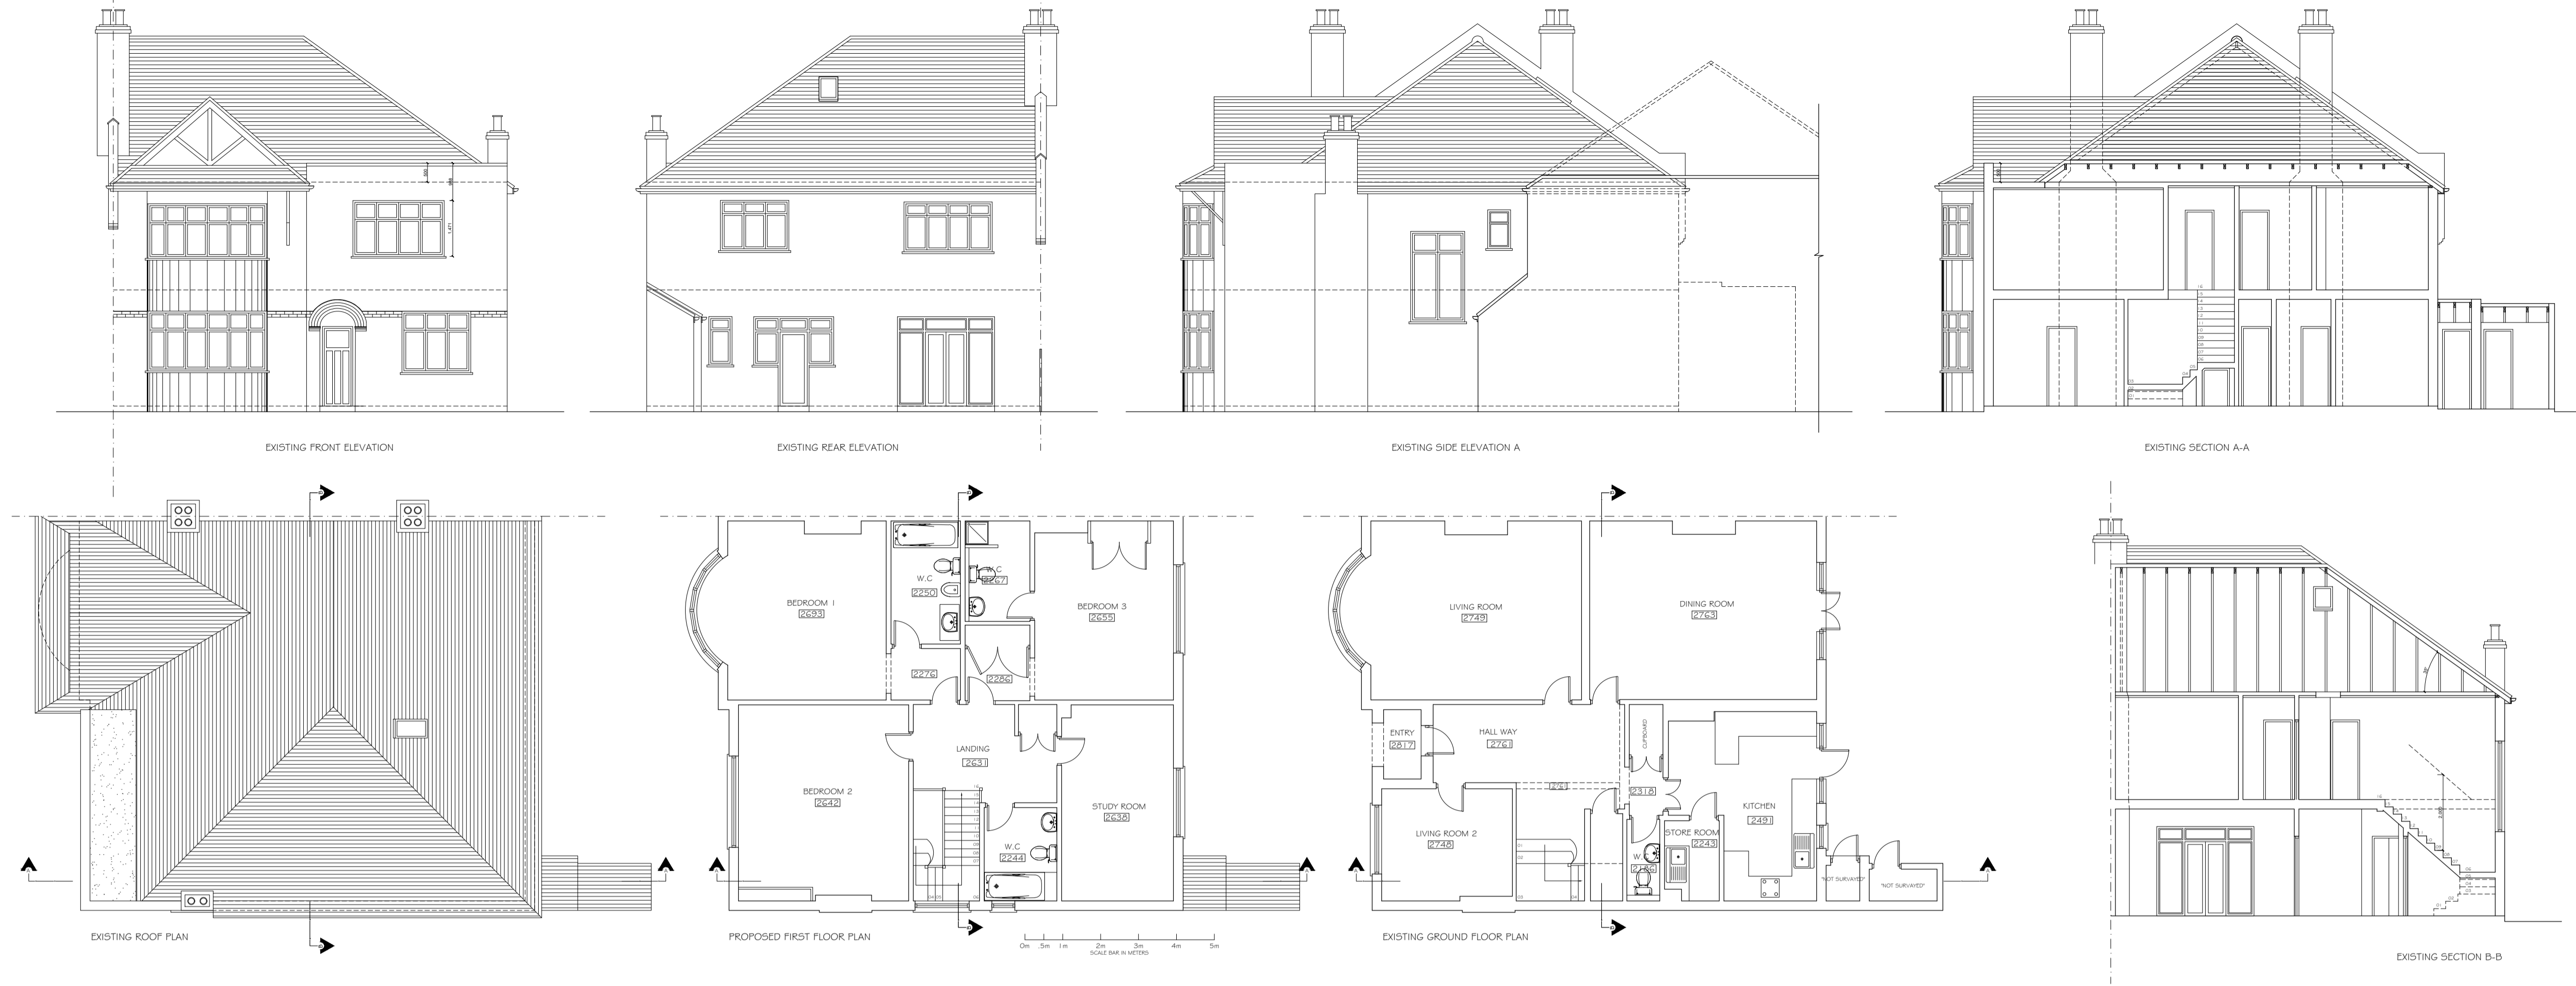

Copyright © Studio 136 Architects Ltd
 This drawing is the property of Studio 136 Architects Ltd and is the subject of Intellectual Property Rights including copyright and design right and shall not be reproduced, copied, loaned or submitted to any other party without the written consent of Studio 136 Architects Ltd.

This drawing is not to be scaled. Only figured dimensions to be taken. Any discrepancies to be reported to the Studio 136 Architects prior to setting out or ordering of any materials

PROPOSED 1:100

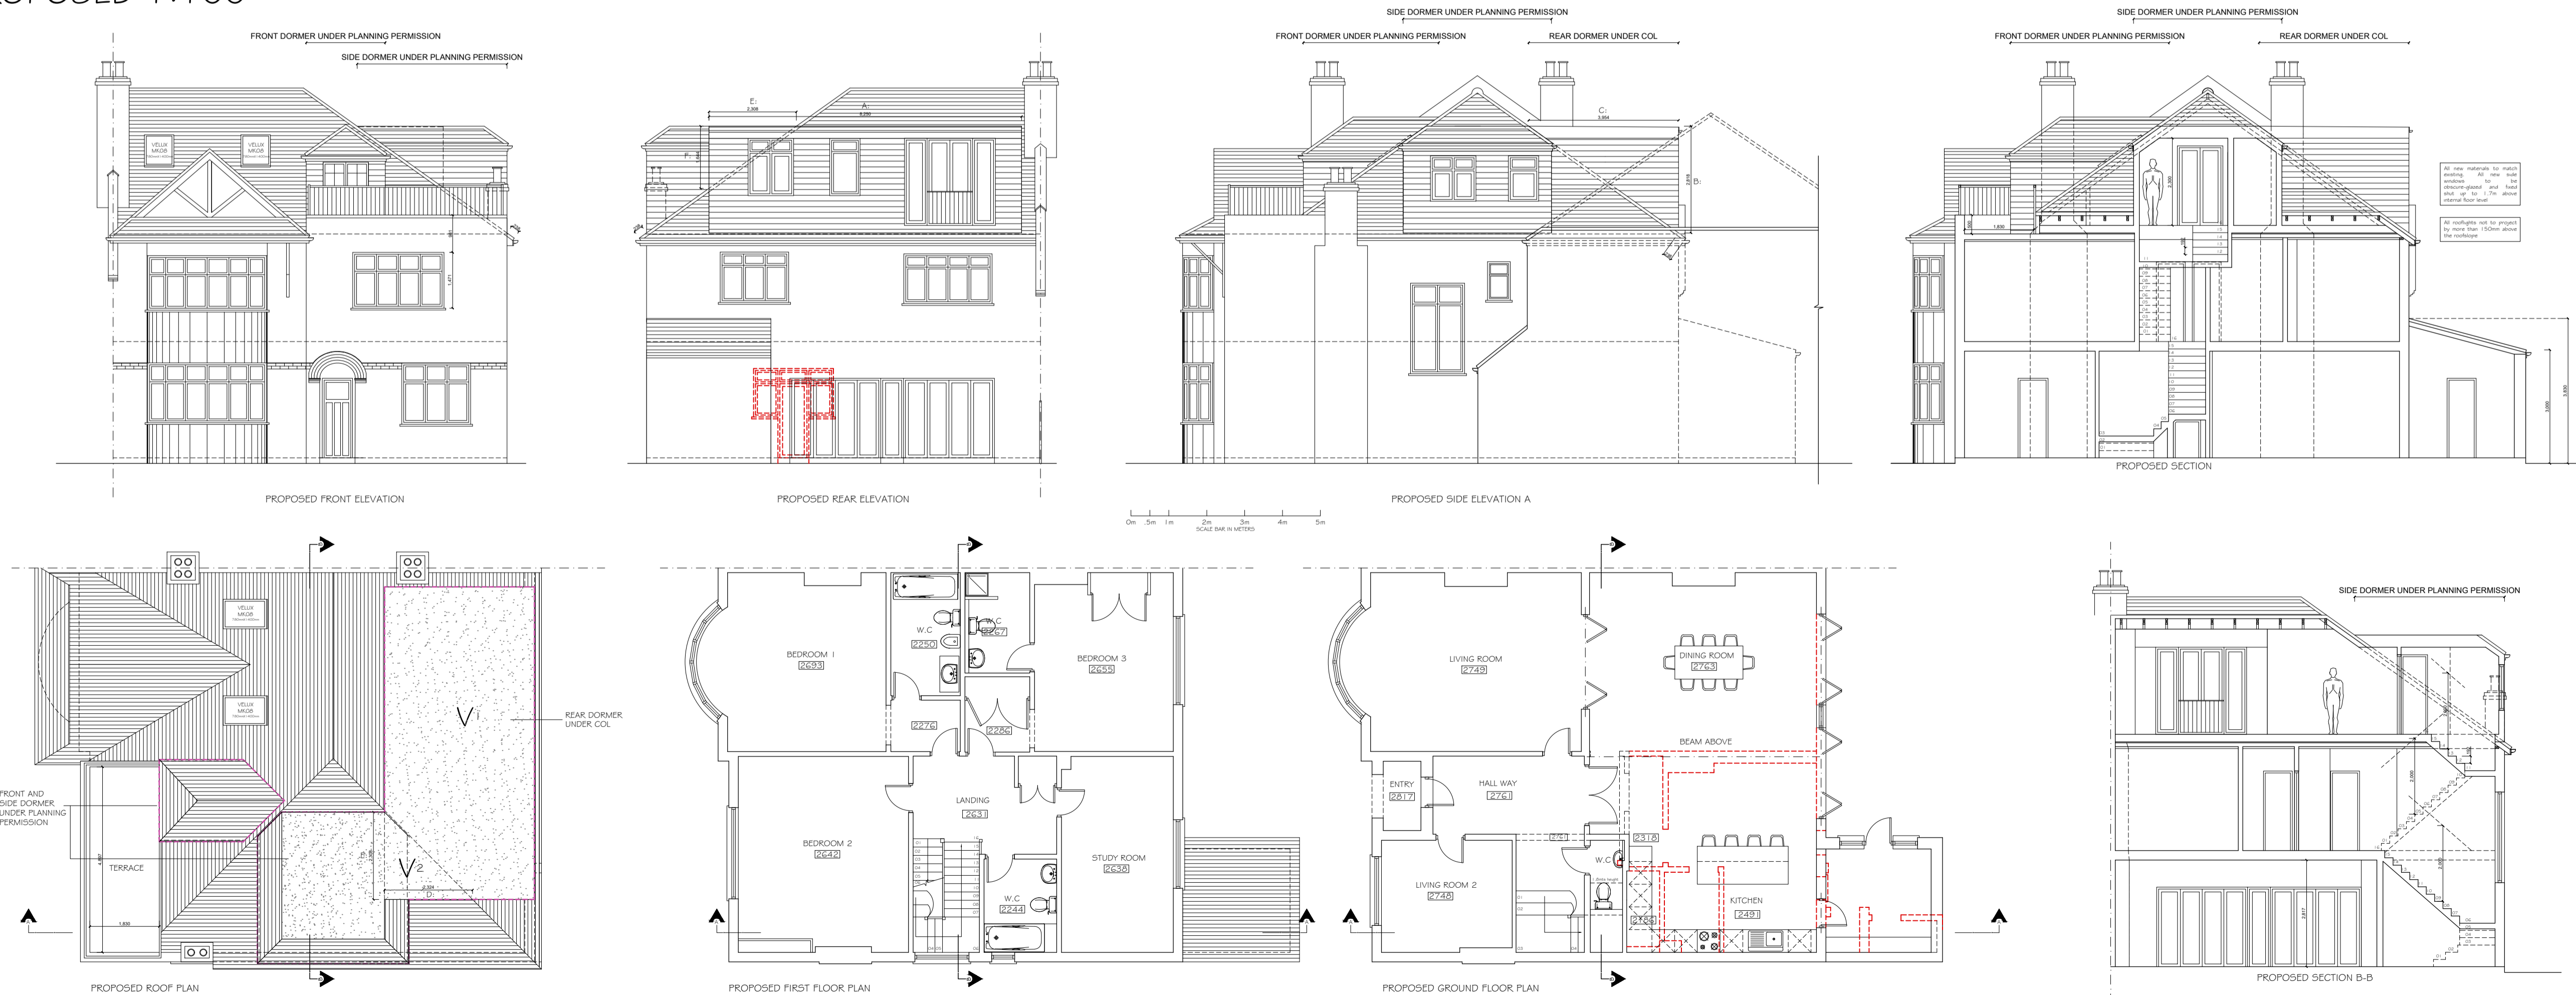

studio 136 architects

© The Broadway, Wembley, Middlesex, HA9 8JT
 Tel/Fax: 020 8907 7131 e-mail: info@studio136.co.uk

Project
LOFT CONVERSION
 60 MENELIK ROAD
 LONDON
 NW2 3RH

Client
 XXXX
 60 MENELIK ROAD
 LONDON
 NW2 3RH

Drawing Title
EXISTING & PROPOSED PLANS & ELEVATIONS

Scale 1:100 @ A1	Drawn SSS	Checked -	Authorised -
		JANUARY 2017	
Drawing Number ST_A17_60 MEN_001	Rev G		