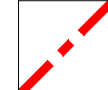

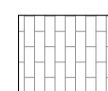
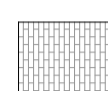
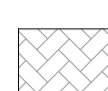
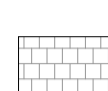
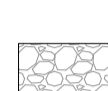


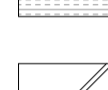
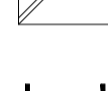




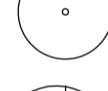
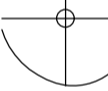

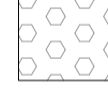

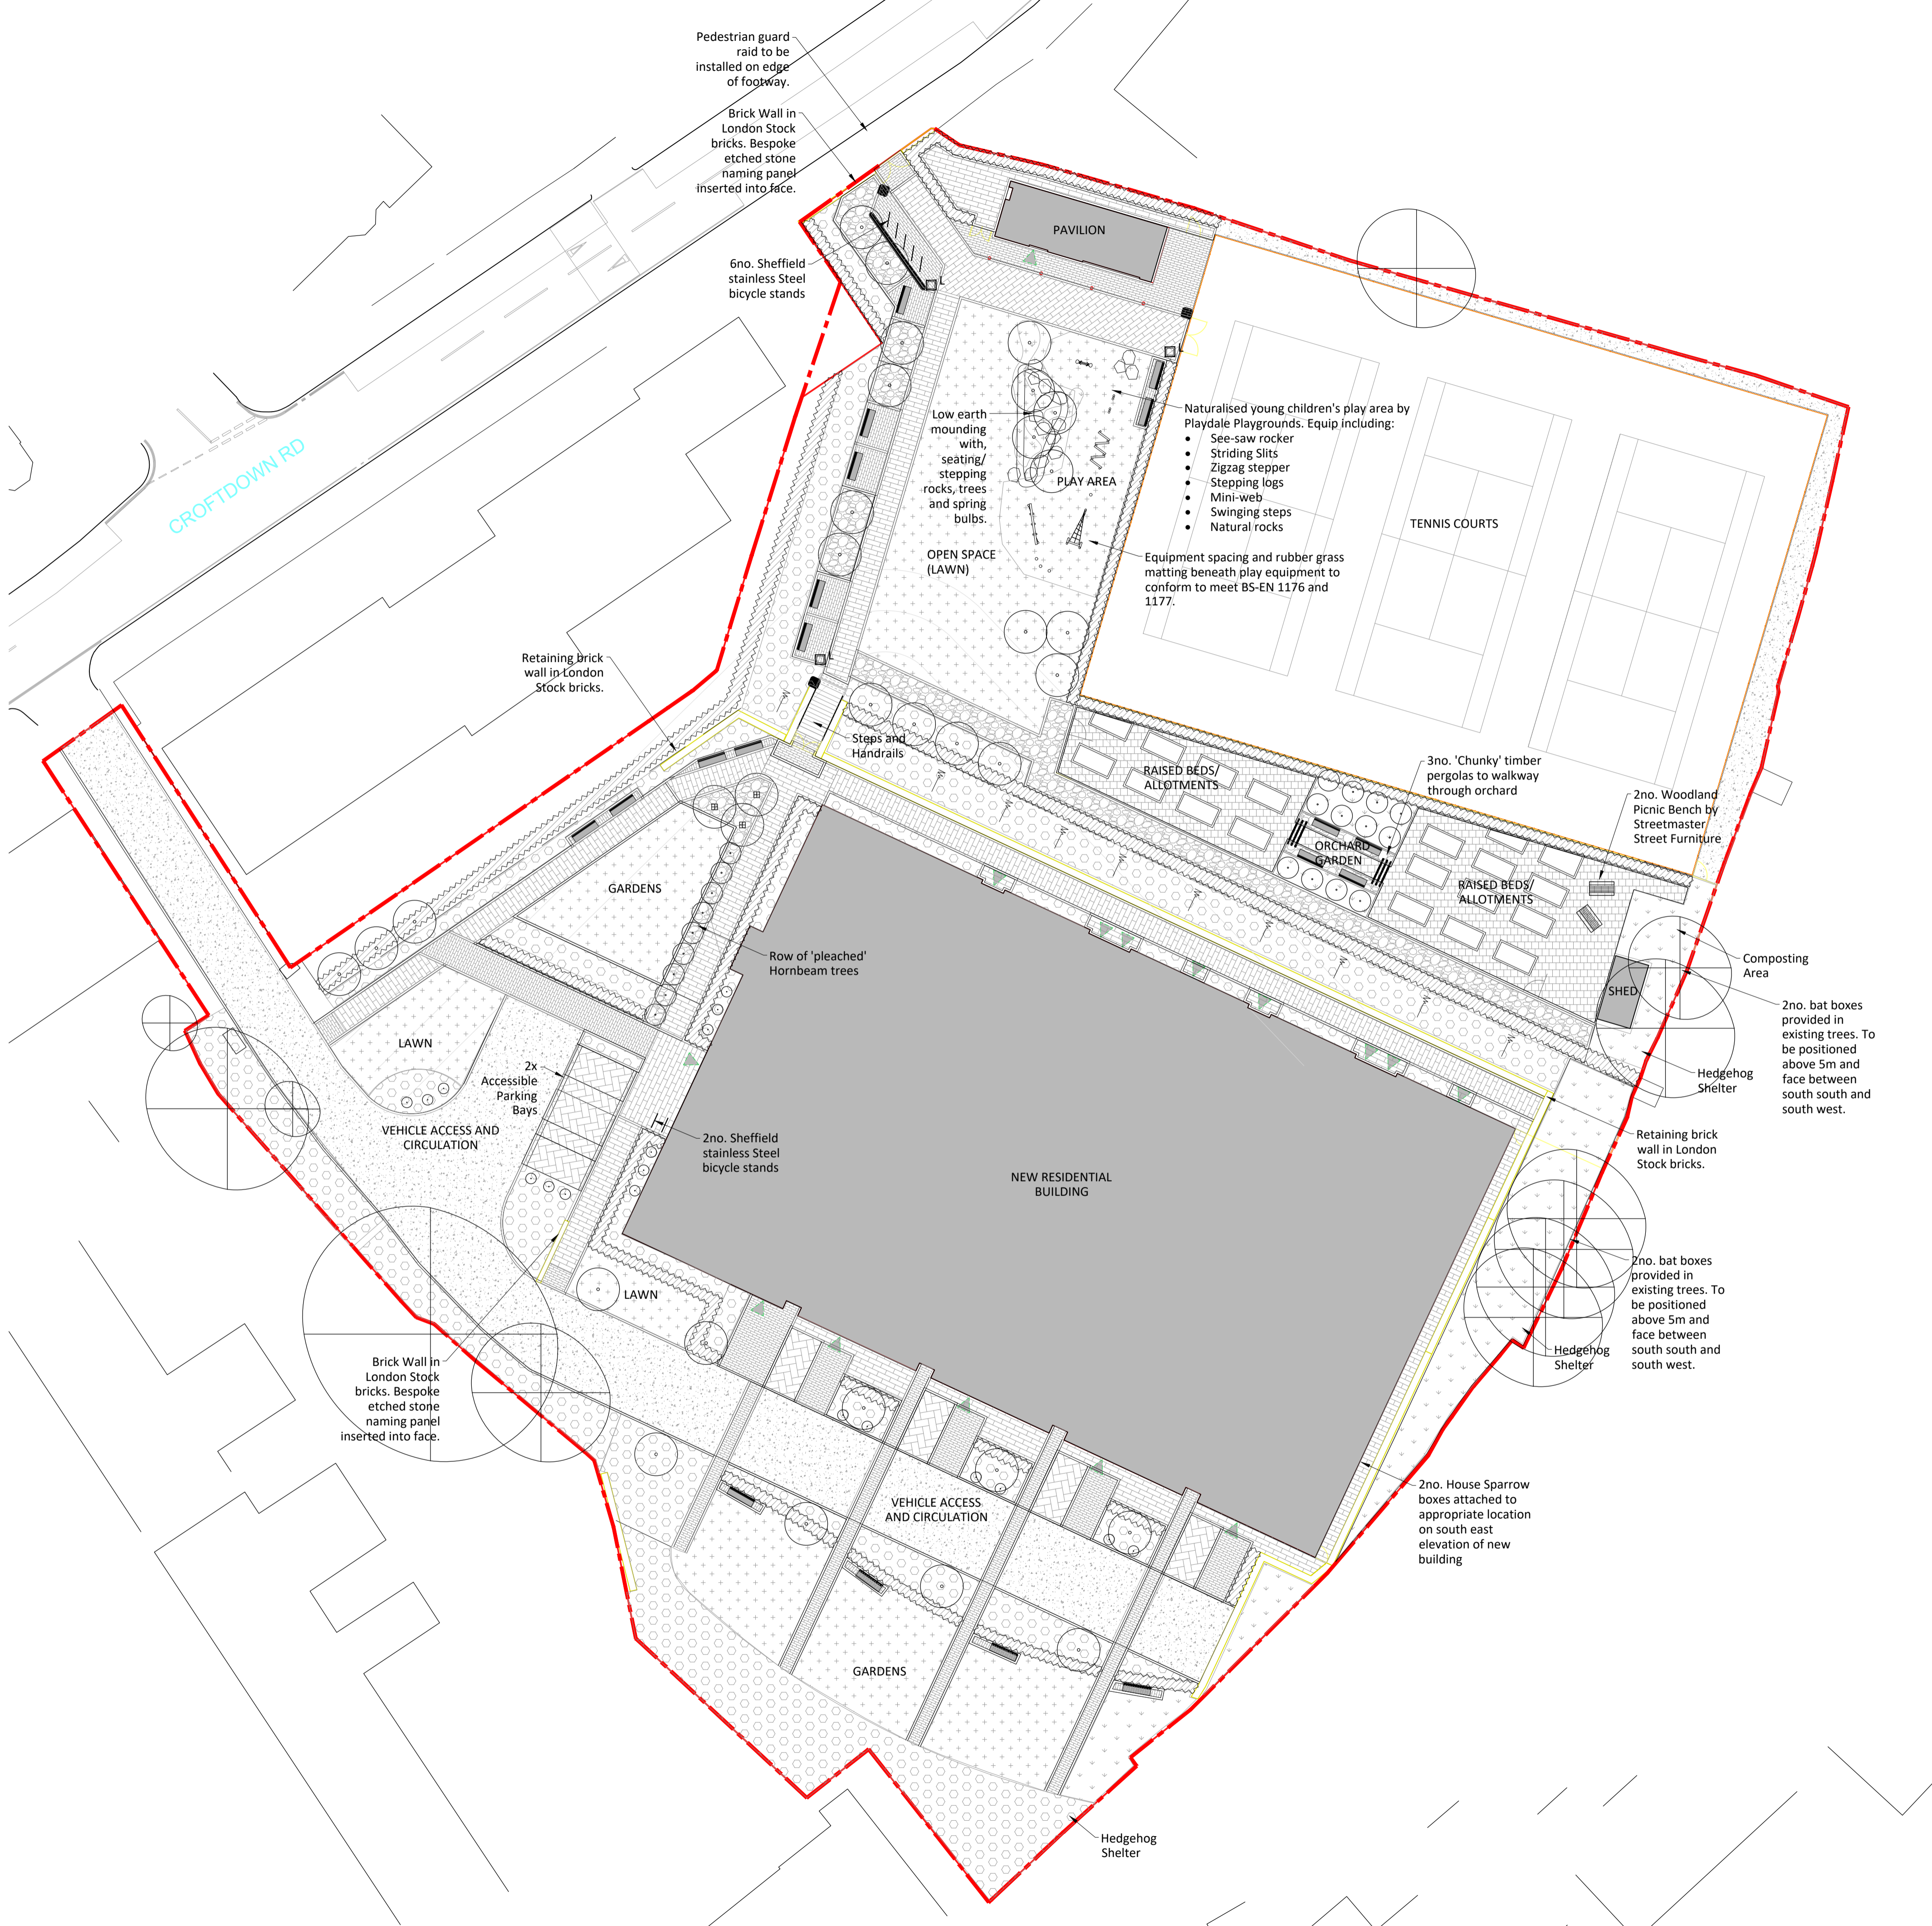
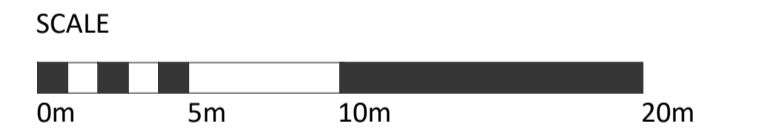


- KEY**
-  Planning application boundary
 -  Proposed building
 -  300x 600mm granite/ granite surfaced modular paving. (Colour- silver grey)
 -  200x 300mm granite/ granite surfaced modular paving. (Colour- silver grey)
 -  120 x 240mm 'Hydropave' by Tobermore. (Colour- bracken, with bay demarcation and accessible spaces marked with contrasting colour- natural)
 -  Multi sized Tegula 'Trio' by Tobermore. (Colour- Heather)
 -  Self binding gravel surfacing (Breedon golden amber, or similar). (Colour- buff/ golden)
 -  Macadam surfacing
 -  Tactile corduroy paving. (Colour- buff)
 -  145x 255x 915mm (vehicle areas) and 75x 150mmx 900mm (laid flat in pedestrian areas) Country Kerb (by Tobermore)
 -  Proposed bike stands
 -  Proposed timber seat
 -  Litter bin
 -  Proposed tree in hard landscape Refer to drg RFM-17-476-DR-L-0005
 -  Proposed tree in soft landscape Refer to drg RFM-17-476-DR-L-0005
 -  Existing trees to be retained Refer to drg RFM-17-476-DR-L-0010
 -  Proposed amenity grass
 -  Proposed ornamental planting Refer to drg RFM-17-476-DR-L-0005
 -  Proposed wildflower planting
 -  Proposed hedge planting Refer to drg Refer to drg RFM-17-476-DR-L-0005



Scale

13.11.17 EIS	layout revision (car park)	P01	AIP
Date	Drawn	Description of revision	Checked date
			19.10.2017
			19.10.2017

re-form
 landscape architecture

Tower Works, Globe Road,
 Leeds LS11 5QG
 T: +44 (0)113 245 4695
 E: info@re-formlandscape.com
 W: re-formlandscape.com

Project
 MANSFIELD BOWLING CLUB, CAMDEN
 RF17-476

Document title
 LANDSCAPE GENERAL ARRANGEMENT

Client
 GENERATOR (MANSFIELD BC) LTD

Drawing scale	1:250	Drawn by	EIS	Drawn date	19.10.2017
Paper size	A1	Checked by	AIP	Checked date	19.10.2017

Drawing number	RFM-17-476-DR-L-0001	Status	X1	Revision	P01
-----------------------	----------------------	---------------	----	-----------------	-----