
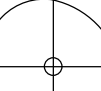



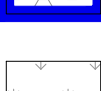
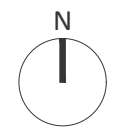
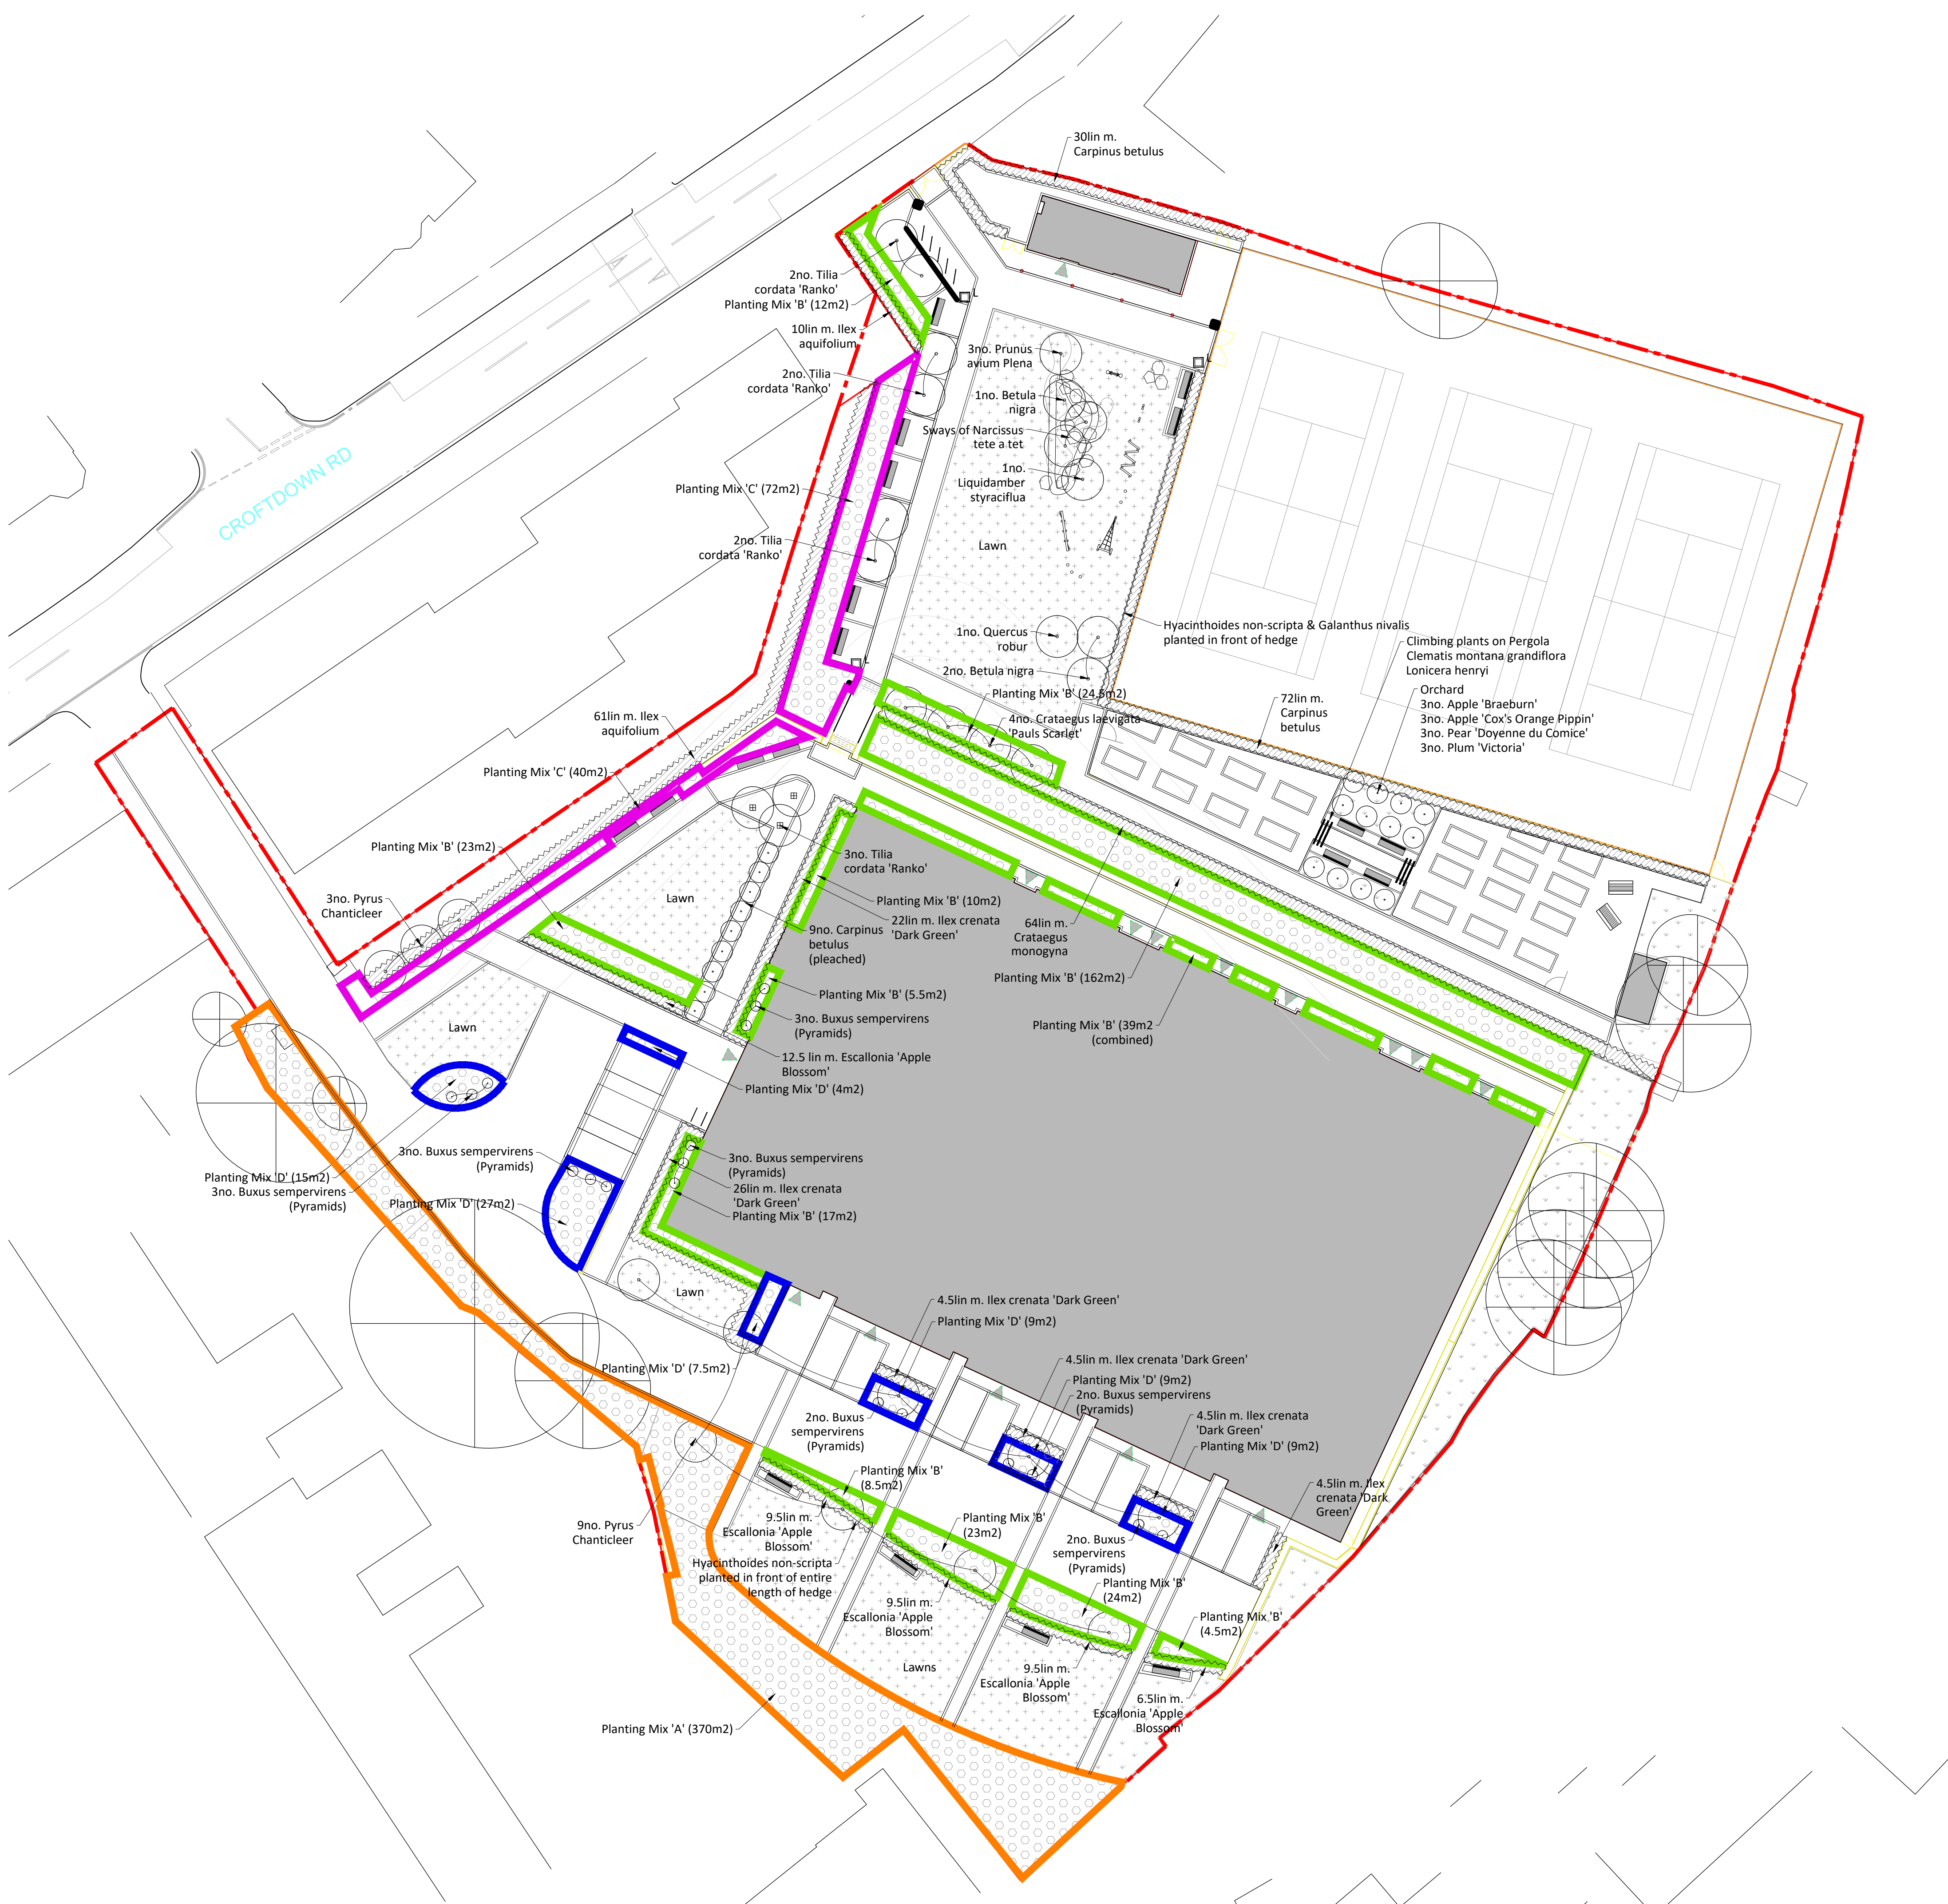
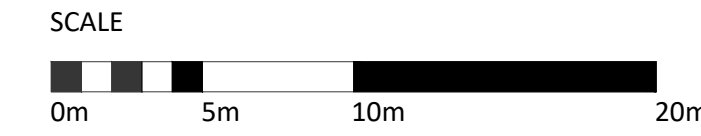


- KEY**
-  Planning application boundary
 -  Proposed building
 -  Proposed tree in hard landscape (see schedule)
 -  Proposed tree in soft landscape (see schedule)
 -  Existing trees to be retained
Refer to drg RFM-17-476-DR-L-0010
 -  Proposed amenity grass
 -  Proposed ornamental planting
Mix A- large shrubby mix (370m²)
 -  Proposed ornamental planting
Mix B- partial shade/ shade mix (353m²)
 -  Proposed ornamental planting
Mix C- sunny Mix (112m²)
 -  Proposed ornamental planting
Mix D- sunny, low growing mix (81m²)
 -  Proposed wildflower planting
 -  Proposed hedge planting
- Refer to the following drawings for planting schedules:
RFM-17-476-DR-L-0006



Scale

13.11.17 EIS layout revision (car park) P01 AIP
 Date Drawn Description of revision Revision Checked

re-form
 landscape architecture

Tower Works, Globe Road,
 Leeds LS11 5QG
 T: +44 (0)113 245 4695
 E: info@re-formlandscape.com
 W: re-formlandscape.com

Project
 MANSFIELD BOWLING CLUB, CAMDEN
 RF17-476

Document title
 PLANTING STRATEGY

Client
 GENERATOR (MANSFIELD BC) LTD

Drawing scale 1:250
 Paper size A1
 Checked by AIP
 Drawn by EJS
 Checked date 27.10.2017
 Drawn date 27.10.2017

Drawing number
 RFM-17-476-DR-L-0001
Status
 X1
Revision
 P01