
Tree Planting Schedule

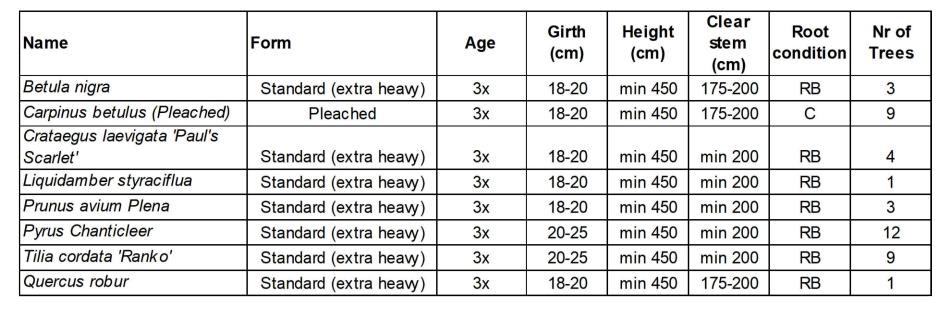



Fruiting Tree Planting Schedule



Name	Form	Age	Container Size (L)	Height (cm)	Root condition	Number of Trees
Apple 'Braeburn'	M9 Rootstock	1 year Maiden	12L	100-200cm	С	3
Apple 'Cox's Orange						
Pippin'	M9 Rootstock	1 year Maiden	12L	100-200cm	С	3
Pear 'Doyenne du						
Comice'	M9 Rootstock	1 year Maiden	12L	100-200cm	С	3
Plum 'Victoria'	M9 Rootstock	1 year Maiden	12L	100-200cm	С	3

Hedgerow Planting Schedule



	Height	Root				Density/	Length	Total No.
Plant name	(cm)	Condition	Size (I)	Habit	Breaks	lin m	(m)	Plants
Hedgerows (Rows at 300mm centres) Tripple								
				Leader and				
Ilex aquifolium	60-80	С	3L	laterals		9	71	639
Hedgerows (Rows at 300mm centres) Double	Staggere	d Rows			,			
Carpinus betulus	125-150	В		feathered	3	6	102	612
Crataegus monogyna	125-150	В		feathered		6	64	384
Escallonia 'Apple Blossom'	40-60	С	3L	Bushy	4	6	48	288
				Leader and				
Ilex crenata 'Dark Green'	60-80	С	3L	laterals		6	66	396

Shrub Planting Schodulo









Plant name	Height (cm)	Root Condition	Size (L)	Habit	Breaks	Planting Mix A (m2)	Planting Mix B (m2)	Planting Mix C (m2)	Planting Mix D (m2)	Density (per m2)	Total Number of Plants
Amelanchier canadensis	100-125	В	2x		2	5				2	10
Azalea 'Diamond White' *	40-60	С	3L	Bushy	3			8		3	24
Berberis darwinii	30-40	С	3L	Bushy					2	3	6
Buxus sempervirens	90	С		Pyramid		Specimen	Specimen				18
Choisya ternata	30-40	С	3L	Bushy	4			7		3	21
Cornus sanguinea 'Mid Winter Fire'	40-60	С	3L	Branched	4	8				3	24
Corylus maxima Purpurea	40-60	С	10L	Branched	3	5	5			1	10
Cotinus 'Flame'	60-80	С	10L	Branched	5	5	5			1	10
Daphne odora 'Aureomarginata'	30-40	С	3L	Branched	3				6	5	30
Elaeagnus pungens 'Maculata'	40-60	С	3L	Bushy	4	23				2	46
Erica carnea 'Myretoun Ruby' *		С	3L	Bushy					6	5	30
Hamamellis x intermedia 'Jelena'	60-80	С	10L	Branched	5	23	6			1	29
Hebe 'Mrs Winder' *	30-40	С	3L	Bushy	5			7		5	35
Hydrangea macrophylla 'Mariesii'	40-60	С	3L	Branched	5	29	20			4	196
Hydrangea macrophylla 'Lanarth White'	40-60	С	3L	Branched	5	29	20			4	196
Hydrangea paniculata 'Grandiflora'	40-60	С	5L	Branched	5		20			4	80
Lavendula angustifolia 'Munstead'	20-30	С	3L	Bushy	5			12	6	3	54
Magnolia Stellata	40-60	С	10-12L	Branched	5	5	6			1	11
Mahonia aquilfolium	30-40	С	3L	Branched	2		14			5	70
Nandina domestica 'Gulfstream'	20-30	С	3L	everal shoot	s		6			3	18
Pachysandra terminalis*	15-20	С	2L	everal shoot	7	5	14			4	76
Perovskia atriplicifolia 'Blue Spire' *	20-30	С	2L	Bushy	3				6	4	24
Philadelphus 'Belle Etoile'	40-60	С	5-7.5L	Branched	5			8	3	2	22
Pieris 'Forest Flame'	20-30	С	3L	Bushy	3	5	13			3	54
Pittosporum tenuifolium 'Tom Thumb'	30-40	С	3L	Branched	3			5		3	15
Rosa 'Kent'	40-60	С	4L	Bushy					4	3	12
Rosa "Lancashire'	40-60	С	4L	Bushy					4	3	12
Rosa 'Moonlight'	40-60	С	3L	Bushy	4				4	3	12
Sarcococca confusa	20-30	С	3L	Bushy	7	21				3	63
Sarcococca humilis*	20-30	С	3L	Bushy	7	23	13			3	108
Skimmia x confusa 'Kew Green'	30-40	С	5L	Bushy	3		13			4	52
Skimmia japonica	30-40	С	5L	Bushy	3	20				3	60
Viburnum davidii	40-60	С	3L	Bushy		20	13			3	99
Viburnum tinus 'Eve Price'	30-40	С	3L	Bushy	3	8				2	16
Viburnum x bodnantense 'Dawn'	80-100	С	10L	Branched	4	7	9			1	16
		Totals				241	177	47	41		

Herbaceous and Perennial Planting Schedule



All dimensions in mm, unless otherwise stated. All information outside red line boundary shown for contextual purpose only







| Planting | Planting | Planting | **Total Planting** Density Propagation Plant Name Size Mix B Mix C Mix D Number of condition Mix A (m2) (m2)(m2)**Plants** 42 Achillea 'Summer Berries' S 17 136 Alchemilla mollis S 60 R R 8 Allium schoenoprasum Anemanthele lessoniana V 10 6 96 Anemone x hybrida 'Honorine Jobert' V 13 4 52 S 5 6 30 Armeria martima S 18 6 108 Astilbe 'Deutschland' 48 Astrantia major 'Hudspen Blood' 70 Bergenia 'Beethoven' V 8 3 5 3 Bergenia 'Silberlicht' V 5 96 8 3 6 V 17 5 85 Brunnera macrophylla Calamagrostis x acutiflora 'Karl Foerster' 30 V 17 102 Dryopteris erytrosora S 6 Echinacea purpurea V 30 5 36 Erigeron karvenskianus 30 Euphorbia amygdaloides 'Robbiae' 5 6 240 Geranium macrorrhizum 13 17 147 Geranium phaeum 'Album' V 13 8 7 Geranium Rozanne 88 V 5 Geranium "Wargrave Pink' 16 S 2 8 104 Helleborus foetidus S 13 8 Kniphofia uvaria S or V 5 6 30 18 144 V Iris reticulata 36 Liriope muscari 'Big Blue' Miscanthus sinensis 'Ferner Osten' V 2 48 13 8 3 44 Miscanthus sinensis 'Zebrinus' V 8 3 4 40 Penstemon 'Garnet' V 8 5 20 Persicaria affinis 'Superba' S or V 5 4 108 18 Polystichum polyblepharum S or V 6 Pulmonaria officinalis 'Sissinghurst White' 10 80 Rudbeckia fulgida var sullivantii 'Goldstrum' 36 V 3L V 36 Salvia officinalis 'Purpurascens' 40 Verbena bonariensus V R Vinca minor V 6 90 177 **Totals** 93 65 41

Climbing Plants Planting Schedule

Plant name	Height	Root Condition	Size	Habit	Breaks		Density/ linear metres	Linear metres	Total Number Plants
Clematis montana grandiflora	60-80	С	2L	Sevshoots	2	Ca	3	2	6
Lonicera henryi	30-40	С	4L	Bushy	6	Ca	3	2	6

Bulb Planting Schedule

Plant Name	Form	Grade	Number of Bulbs
Galanthus nivalis	Bulb	5./6	500
Hyacinthoides non-scripta	Bulb	8./9	500
Narcissus 'Tete a Tete'	Bulb	10./12	250

R' Randomly planted under instruction of Landscape Architect

Bare root and root-balled stock to be planted in the dormant season.

All planting stock to be clearly labelled on delivery with the full botanical name. Plant stock to be approved prior to delivery to site and planting and trees be set out by Landscape Architect. Minimum depths of topsoil (Turf -150mm) (Shrubs- 300mm) Hedgerows (350mm) over free drainage subsoil. Tree pits to be dug 400mm larger than rootball in any direction. Organic soil improvement compost to be dug into all planting areas and used at 1cubic m per 10m2. All planting beds to be mulched in 75mm depth medium grade bark mulch immediately after planting. Any queries in relation to planting schedules, layout or planting stock to be raised with Landscape Architect.

Suitable tree root barriers to be used on boundaries with hard-standing, walling, services, proposed and existing buildings.

13.11.17 EJS layout revision (car park)

Date Drawn Description of revision

Scale

EJS 27.10.2017

Checked by Checked date 27.10.2017



Leeds LS11 5QG T: +44 (0)113 245 4695 E: info@re-formlandscape.com W: re-formlandscape.com

Tower Works, Globe Road,

MANSFIELD BOWLING CLUB, CAMDEN RF17-476

Document title PLANTING SCHEDULES

GENERATOR (MANSFIELD BC) LTD

Paper size Drawing number

Drawing scale

Status Revision RFM-17-476-DR-L-0006

© re-form landscape architecture