



PROPOSED SECTION AA - OPTION 2

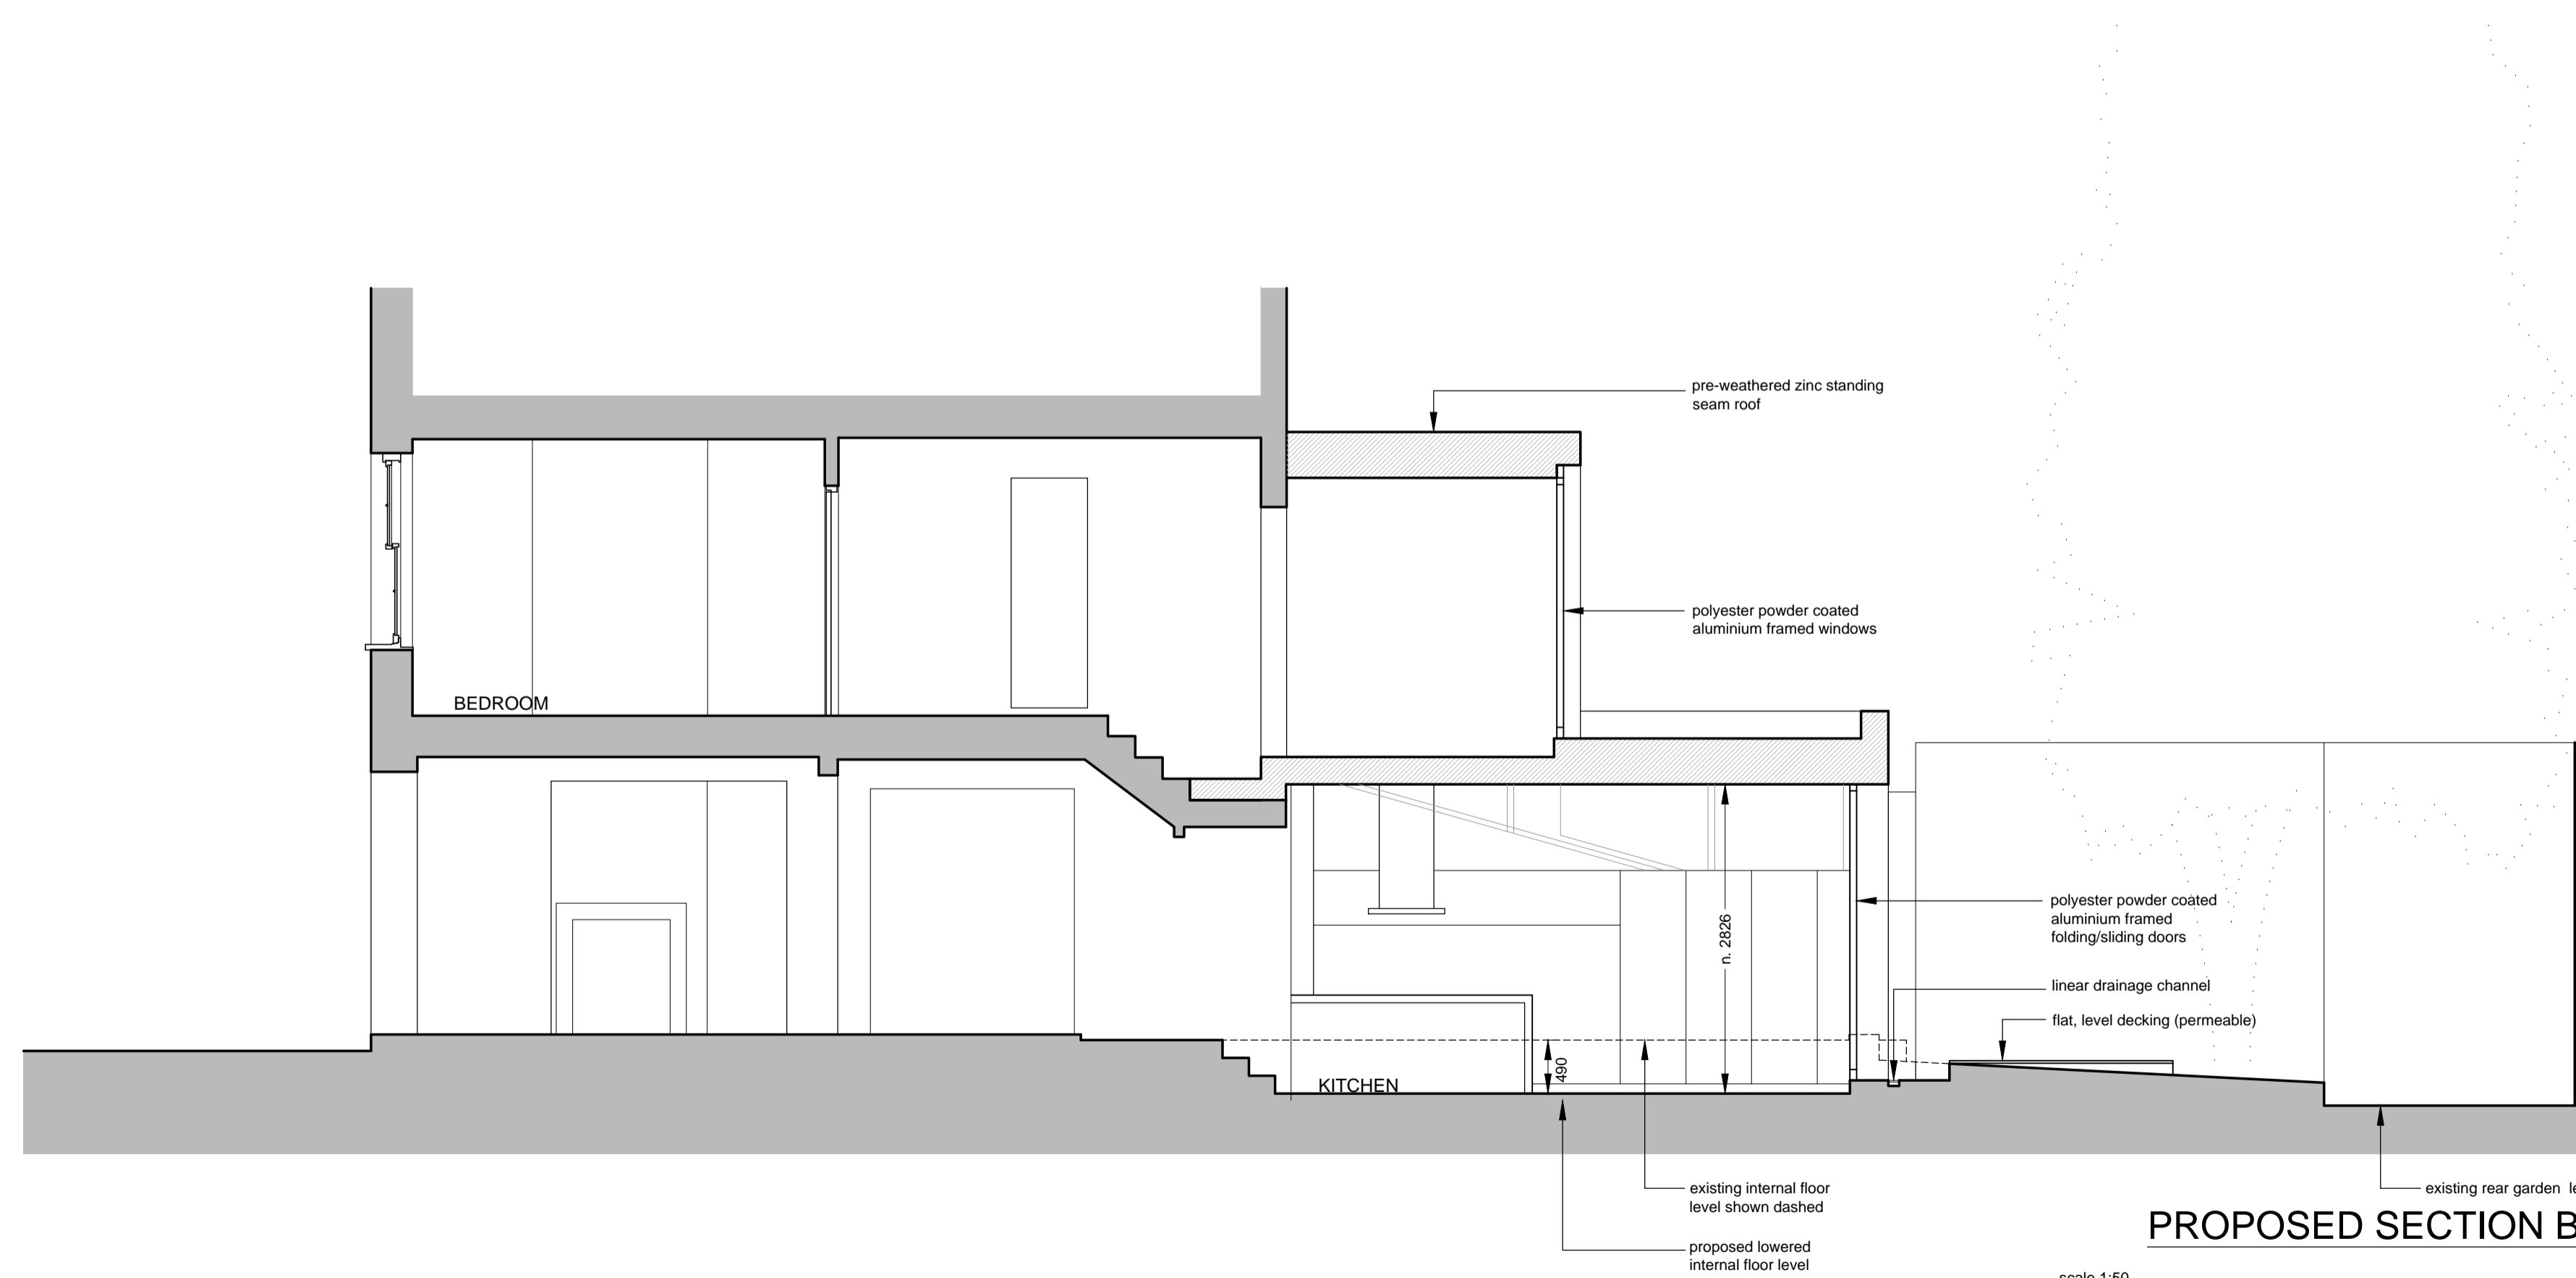

PROPOSED SECTION BB - OPTION 2

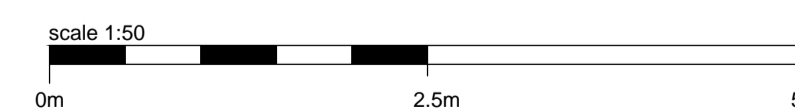

PLANNING

Rev	Date	Info
A	16.11.17	New floor level excavation reduced from 550mm to 490mm at Planner's request
B	17.11.17	New floor moved on drawing in line with dimensions at Planner's request

NOTES:
 Refer to Engineers data for structural work.
 Use figured dimensions. Do not scale from drawing.
 Check all dimensions on site.
 Report any discrepancies to the Architects.
 Refer to title block for original printed paper size.

FORMstudio

1 Bermondsey Exchange
 173-181 Bermondsey Street
 London SE1 3UW
 020 7407 3336
 www.formstudio.co.uk

client David Loewi
 project 5 Back Lane
 Hampstead
 NW3 1HL, London

drawing Proposed Drawings
 Section AA & BB
 OPTION 2

drawn MC/VJ check date 14/07/17 scale 1:50@A1 no. 882-115 rev. B