




Section QQ

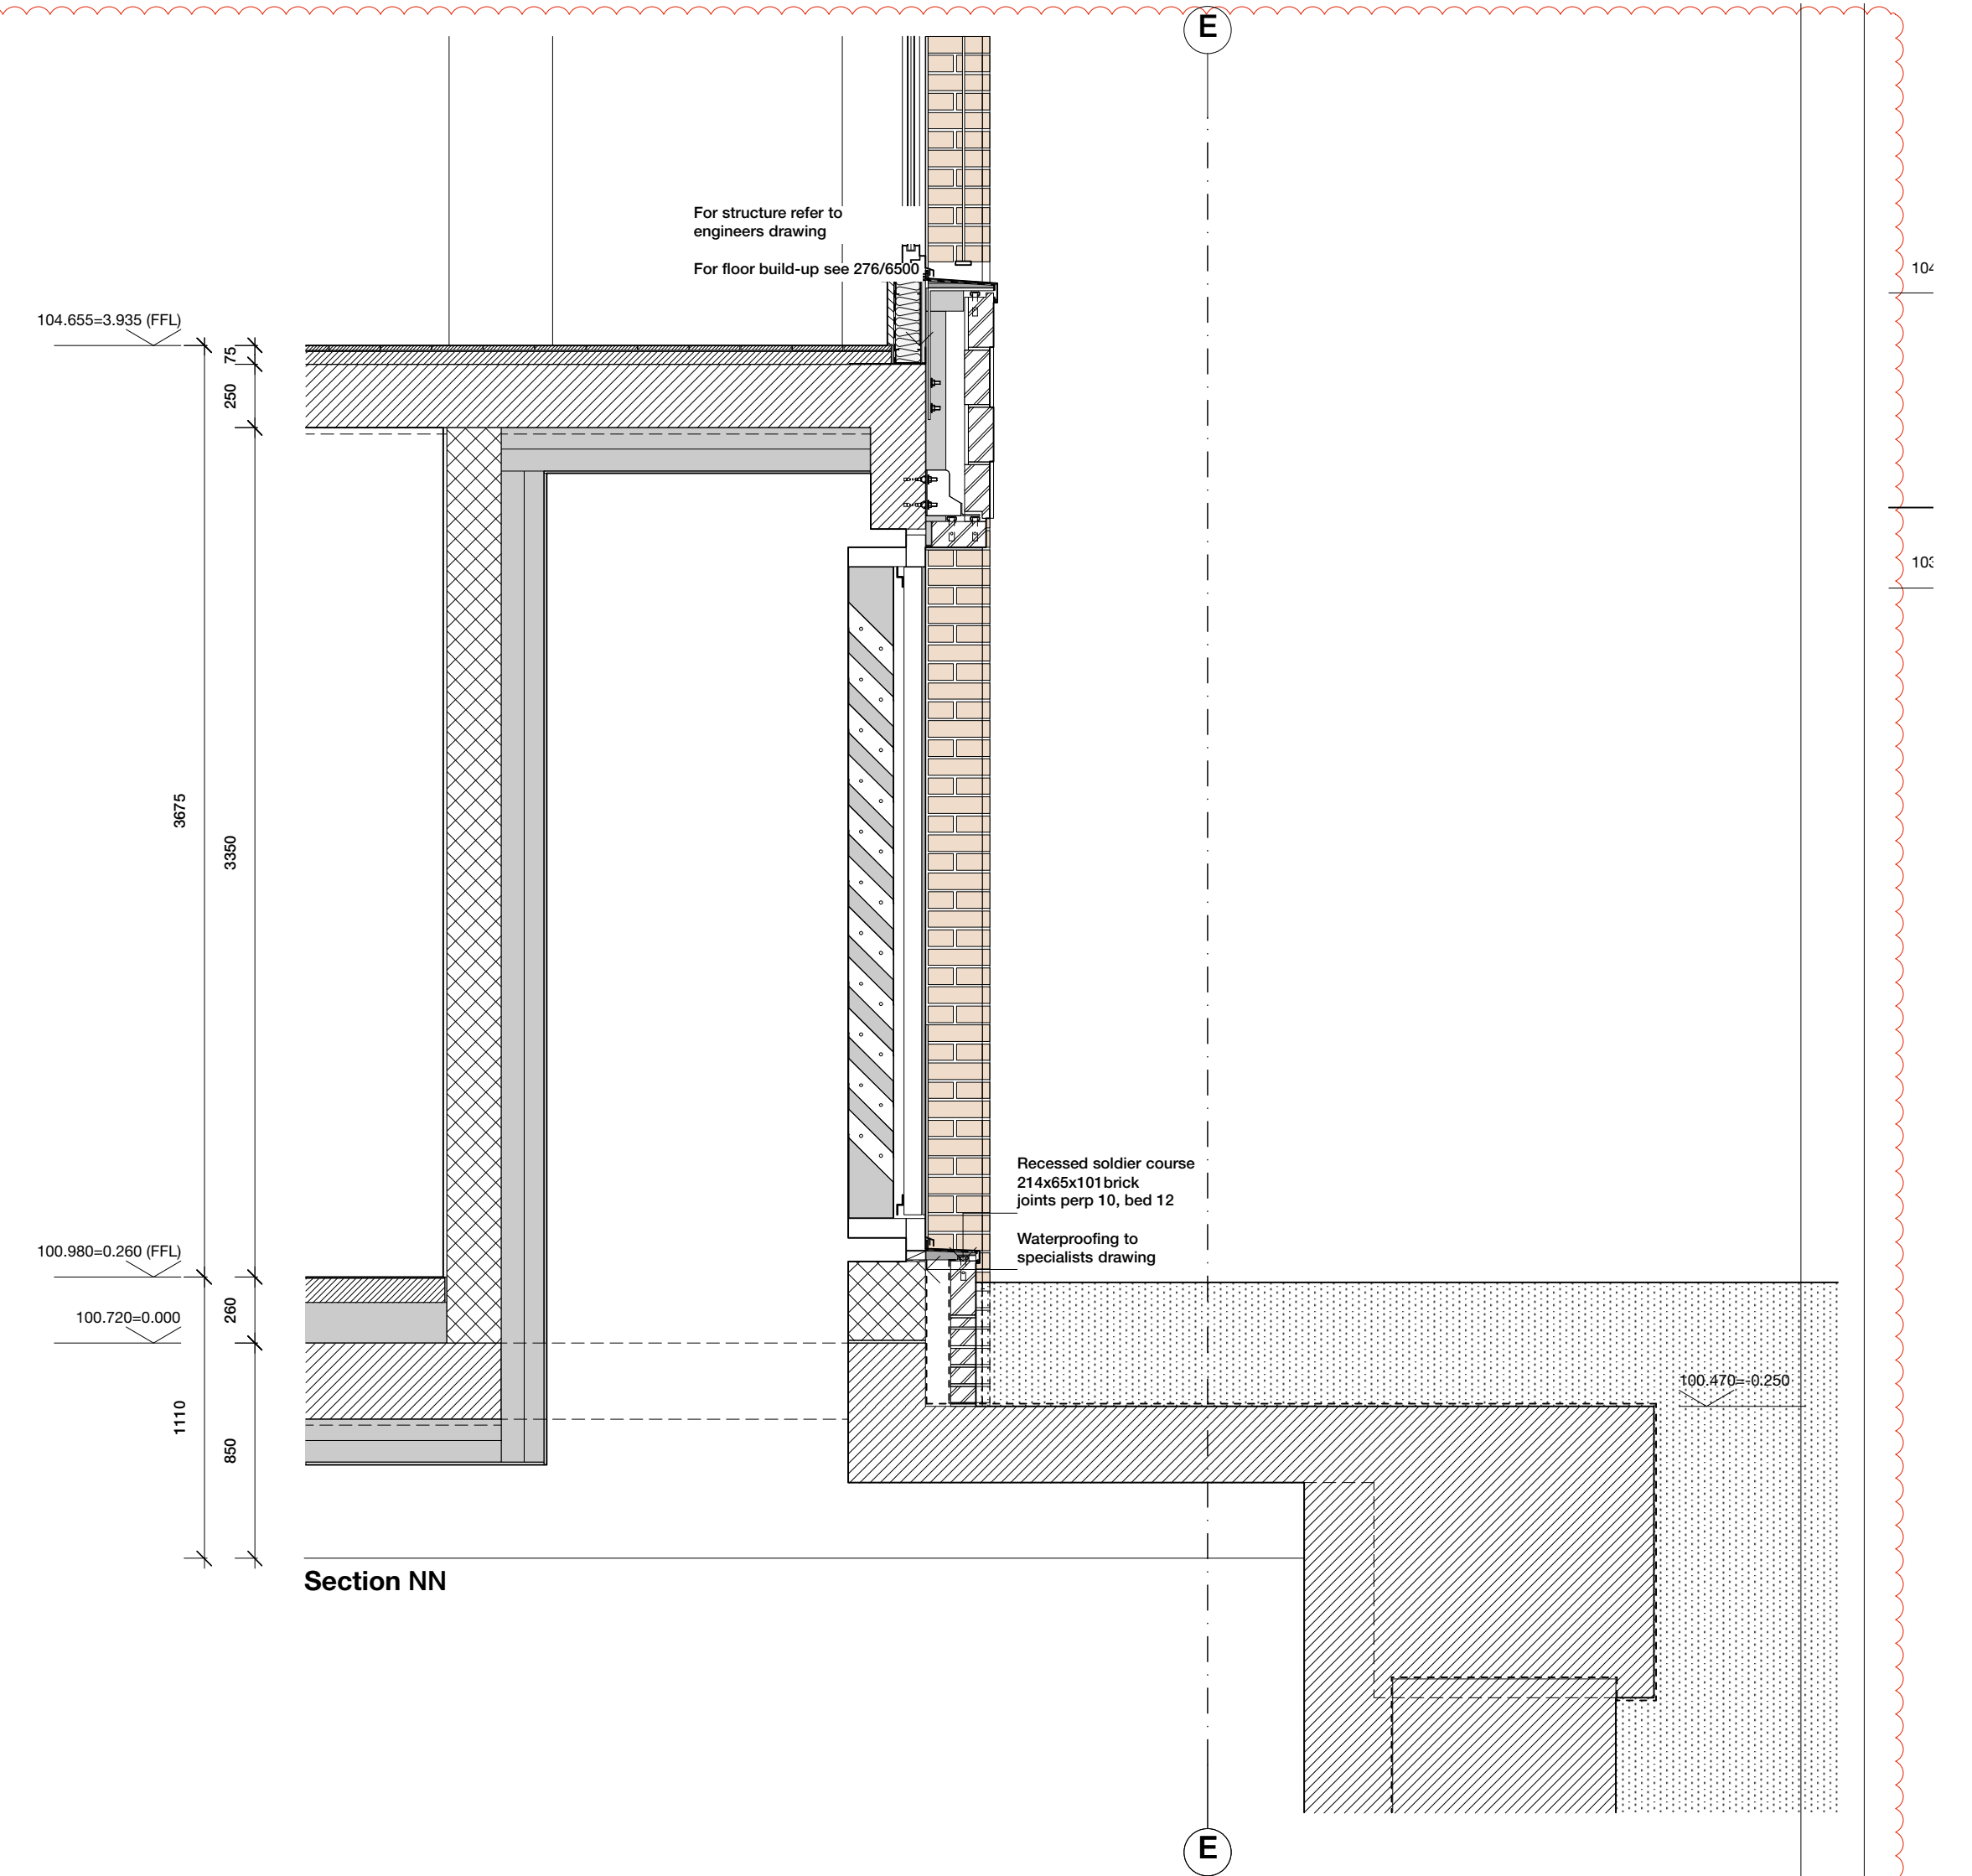

Section NN

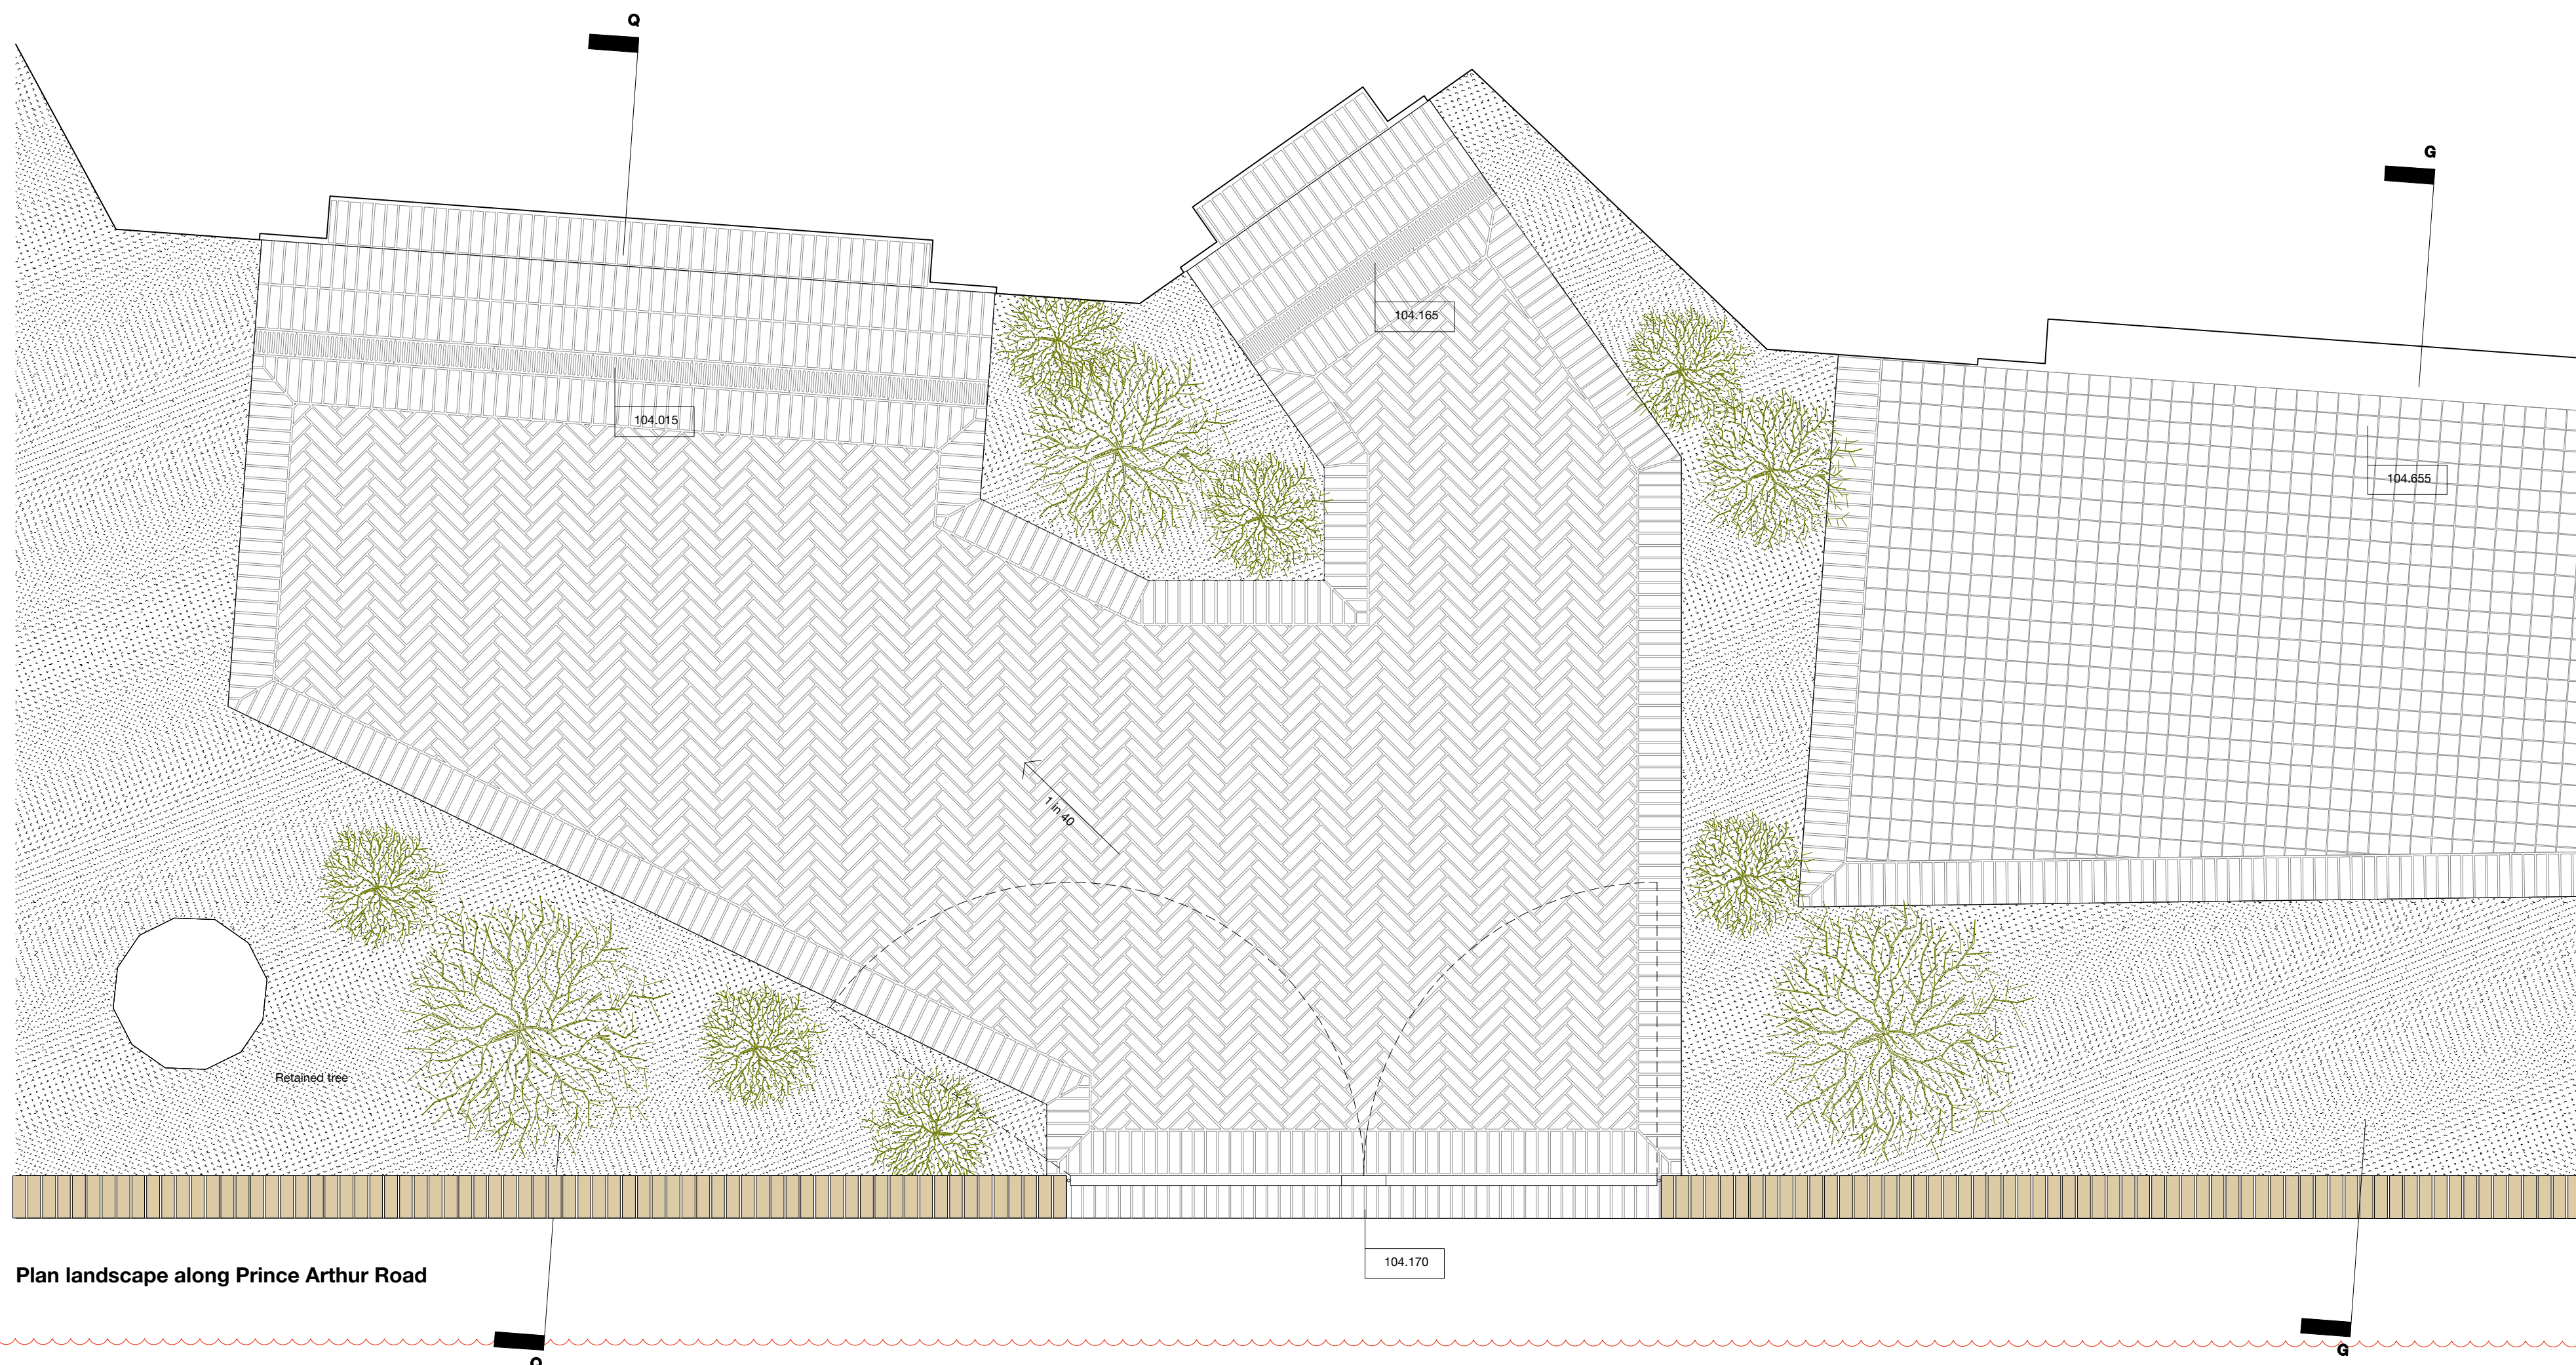

Plan landscape along Prince Arthur Road

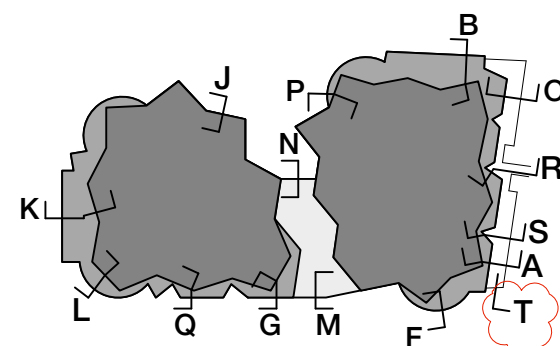

Sergison Bates architects ^{LUP}
Facade ground floor conditions

Fitzjohn's Avenue, NW3
Issued for Information

Architects	Date	Scale
Sergison Bates architects	21/11/16	1:250/A1
34 Clerkenwell Close		1:500/A3
London EC1R 0AU		
United Kingdom		
Tel: +44 (0)20 7255 1564		
e-mail: studio@sergisonbates.co.uk		

276/6362b

Revision	
A 01/03/17	General update
B 12/06/17	Landscape and external works

Do not scale from this drawing
All dimensions to be verified on site
Limited Liability Partnership Registered in England & Wales
No. OC317501 Registered office as above