




No3  
Application Site

No4

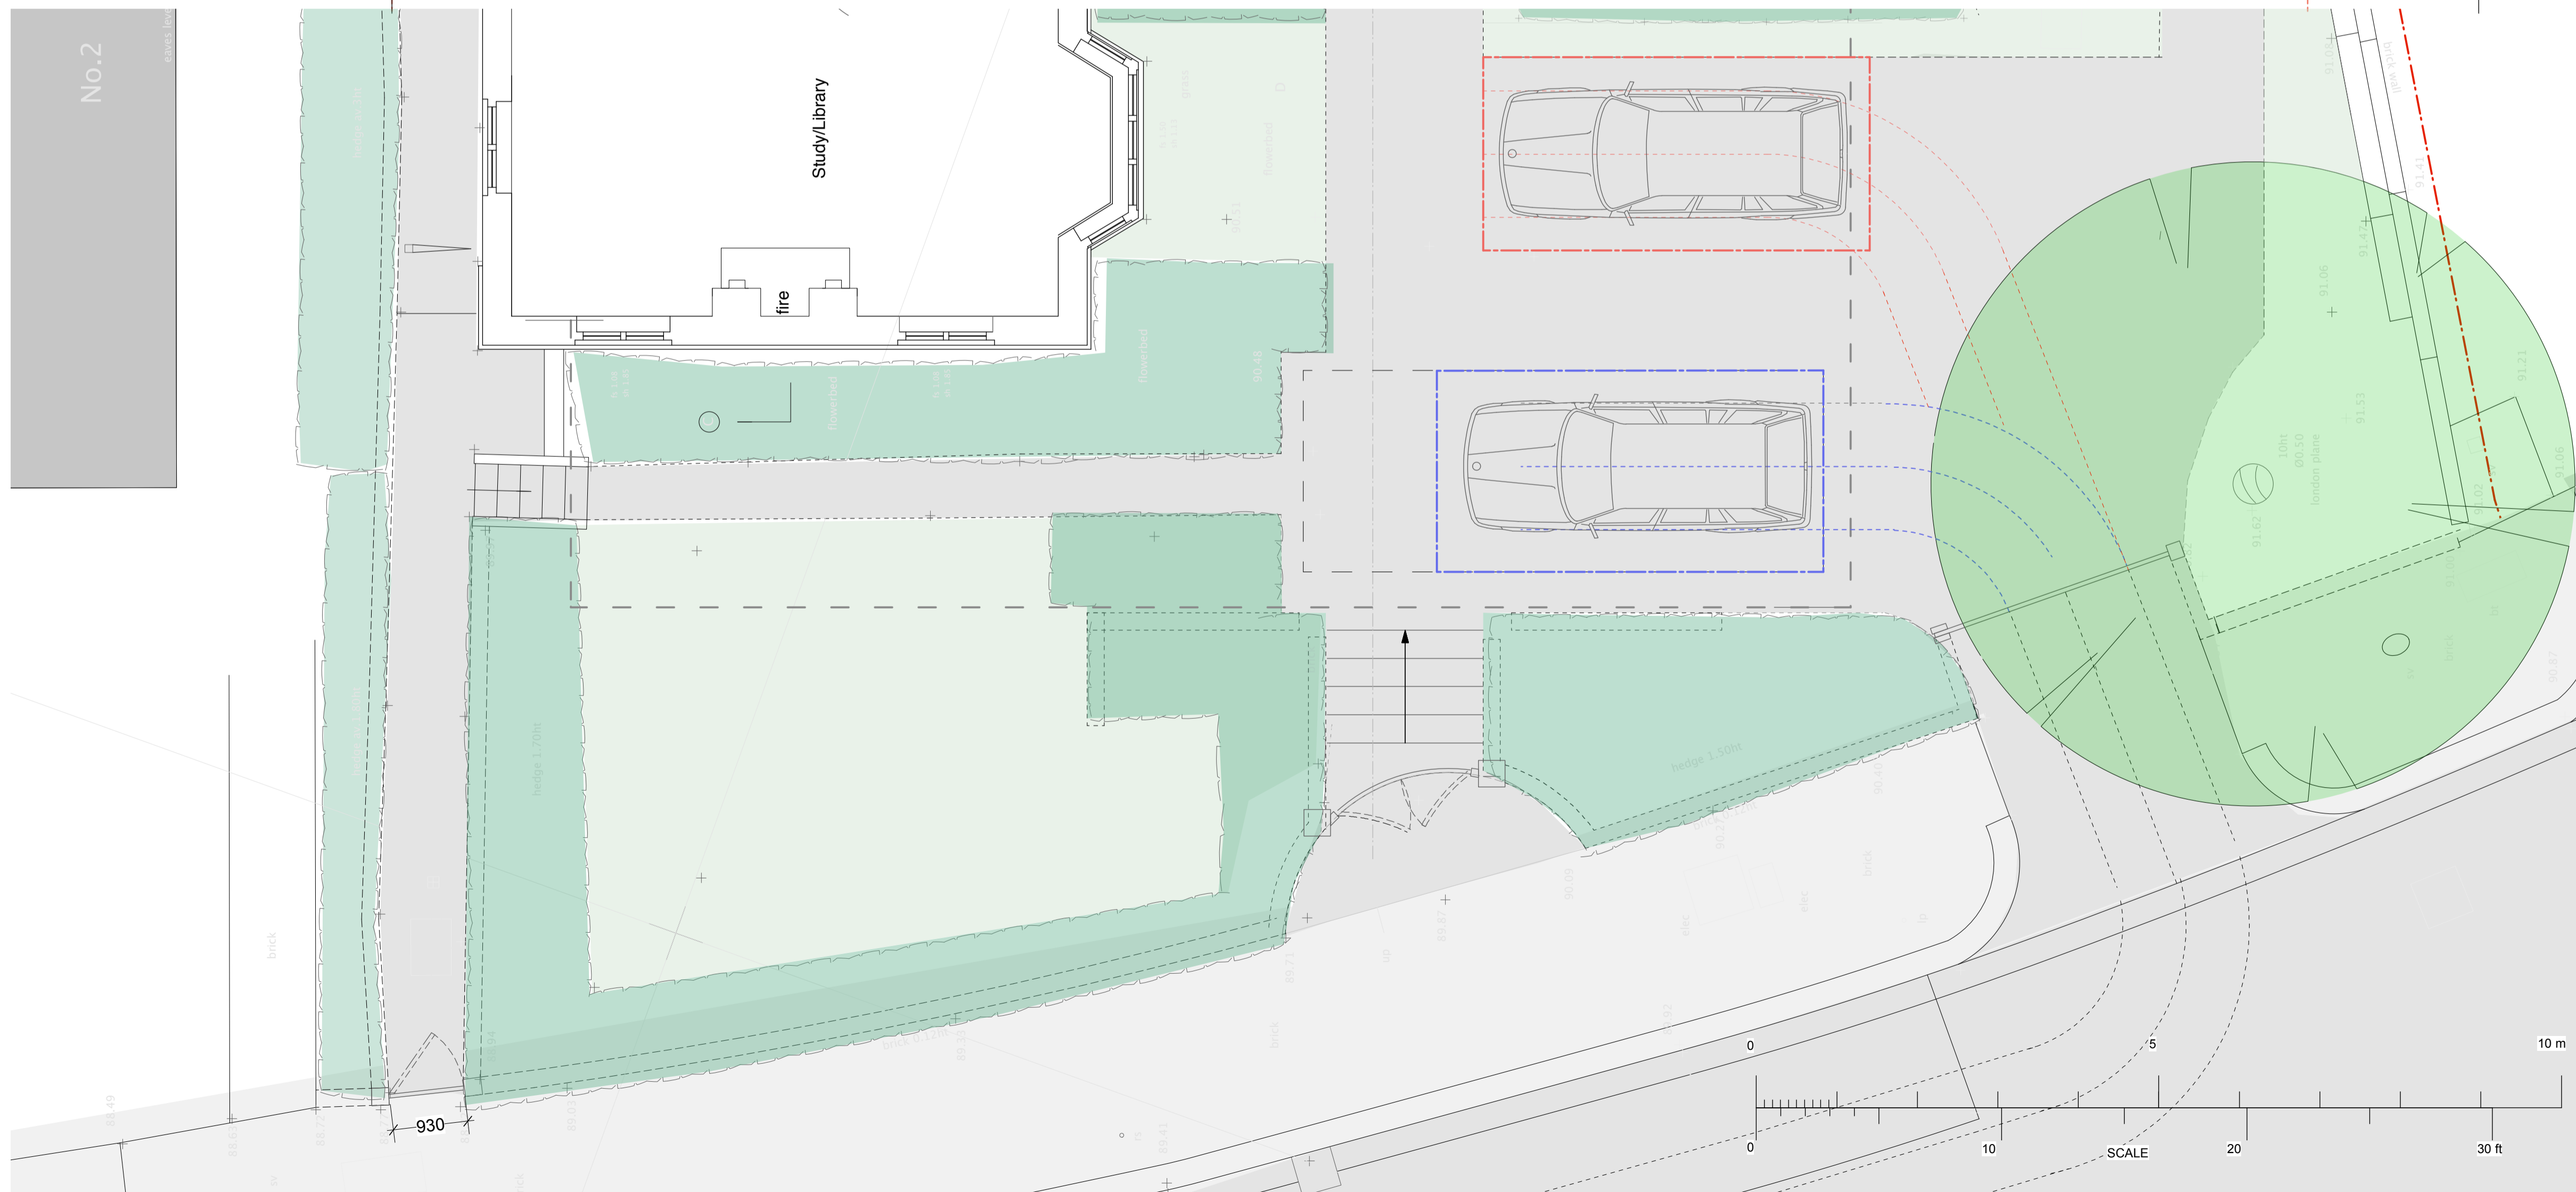

gate shape + location of garden gate - 07/11/17 - rev c  
gate shape + location of garden gate - 23/10/17 - rev b  
car spaces shown - 22/09/17 - rev a

Project	Charlton Brown Architects
3 Greenaway Gardens, NW3	
Title	Number
Proposed Front Gates	1279 AP 22C
Date Feb 2017	Scale 1:50 @ A1 1:100 @ A3
This drawing is copyright	
Revisions	