



Charles Clore House

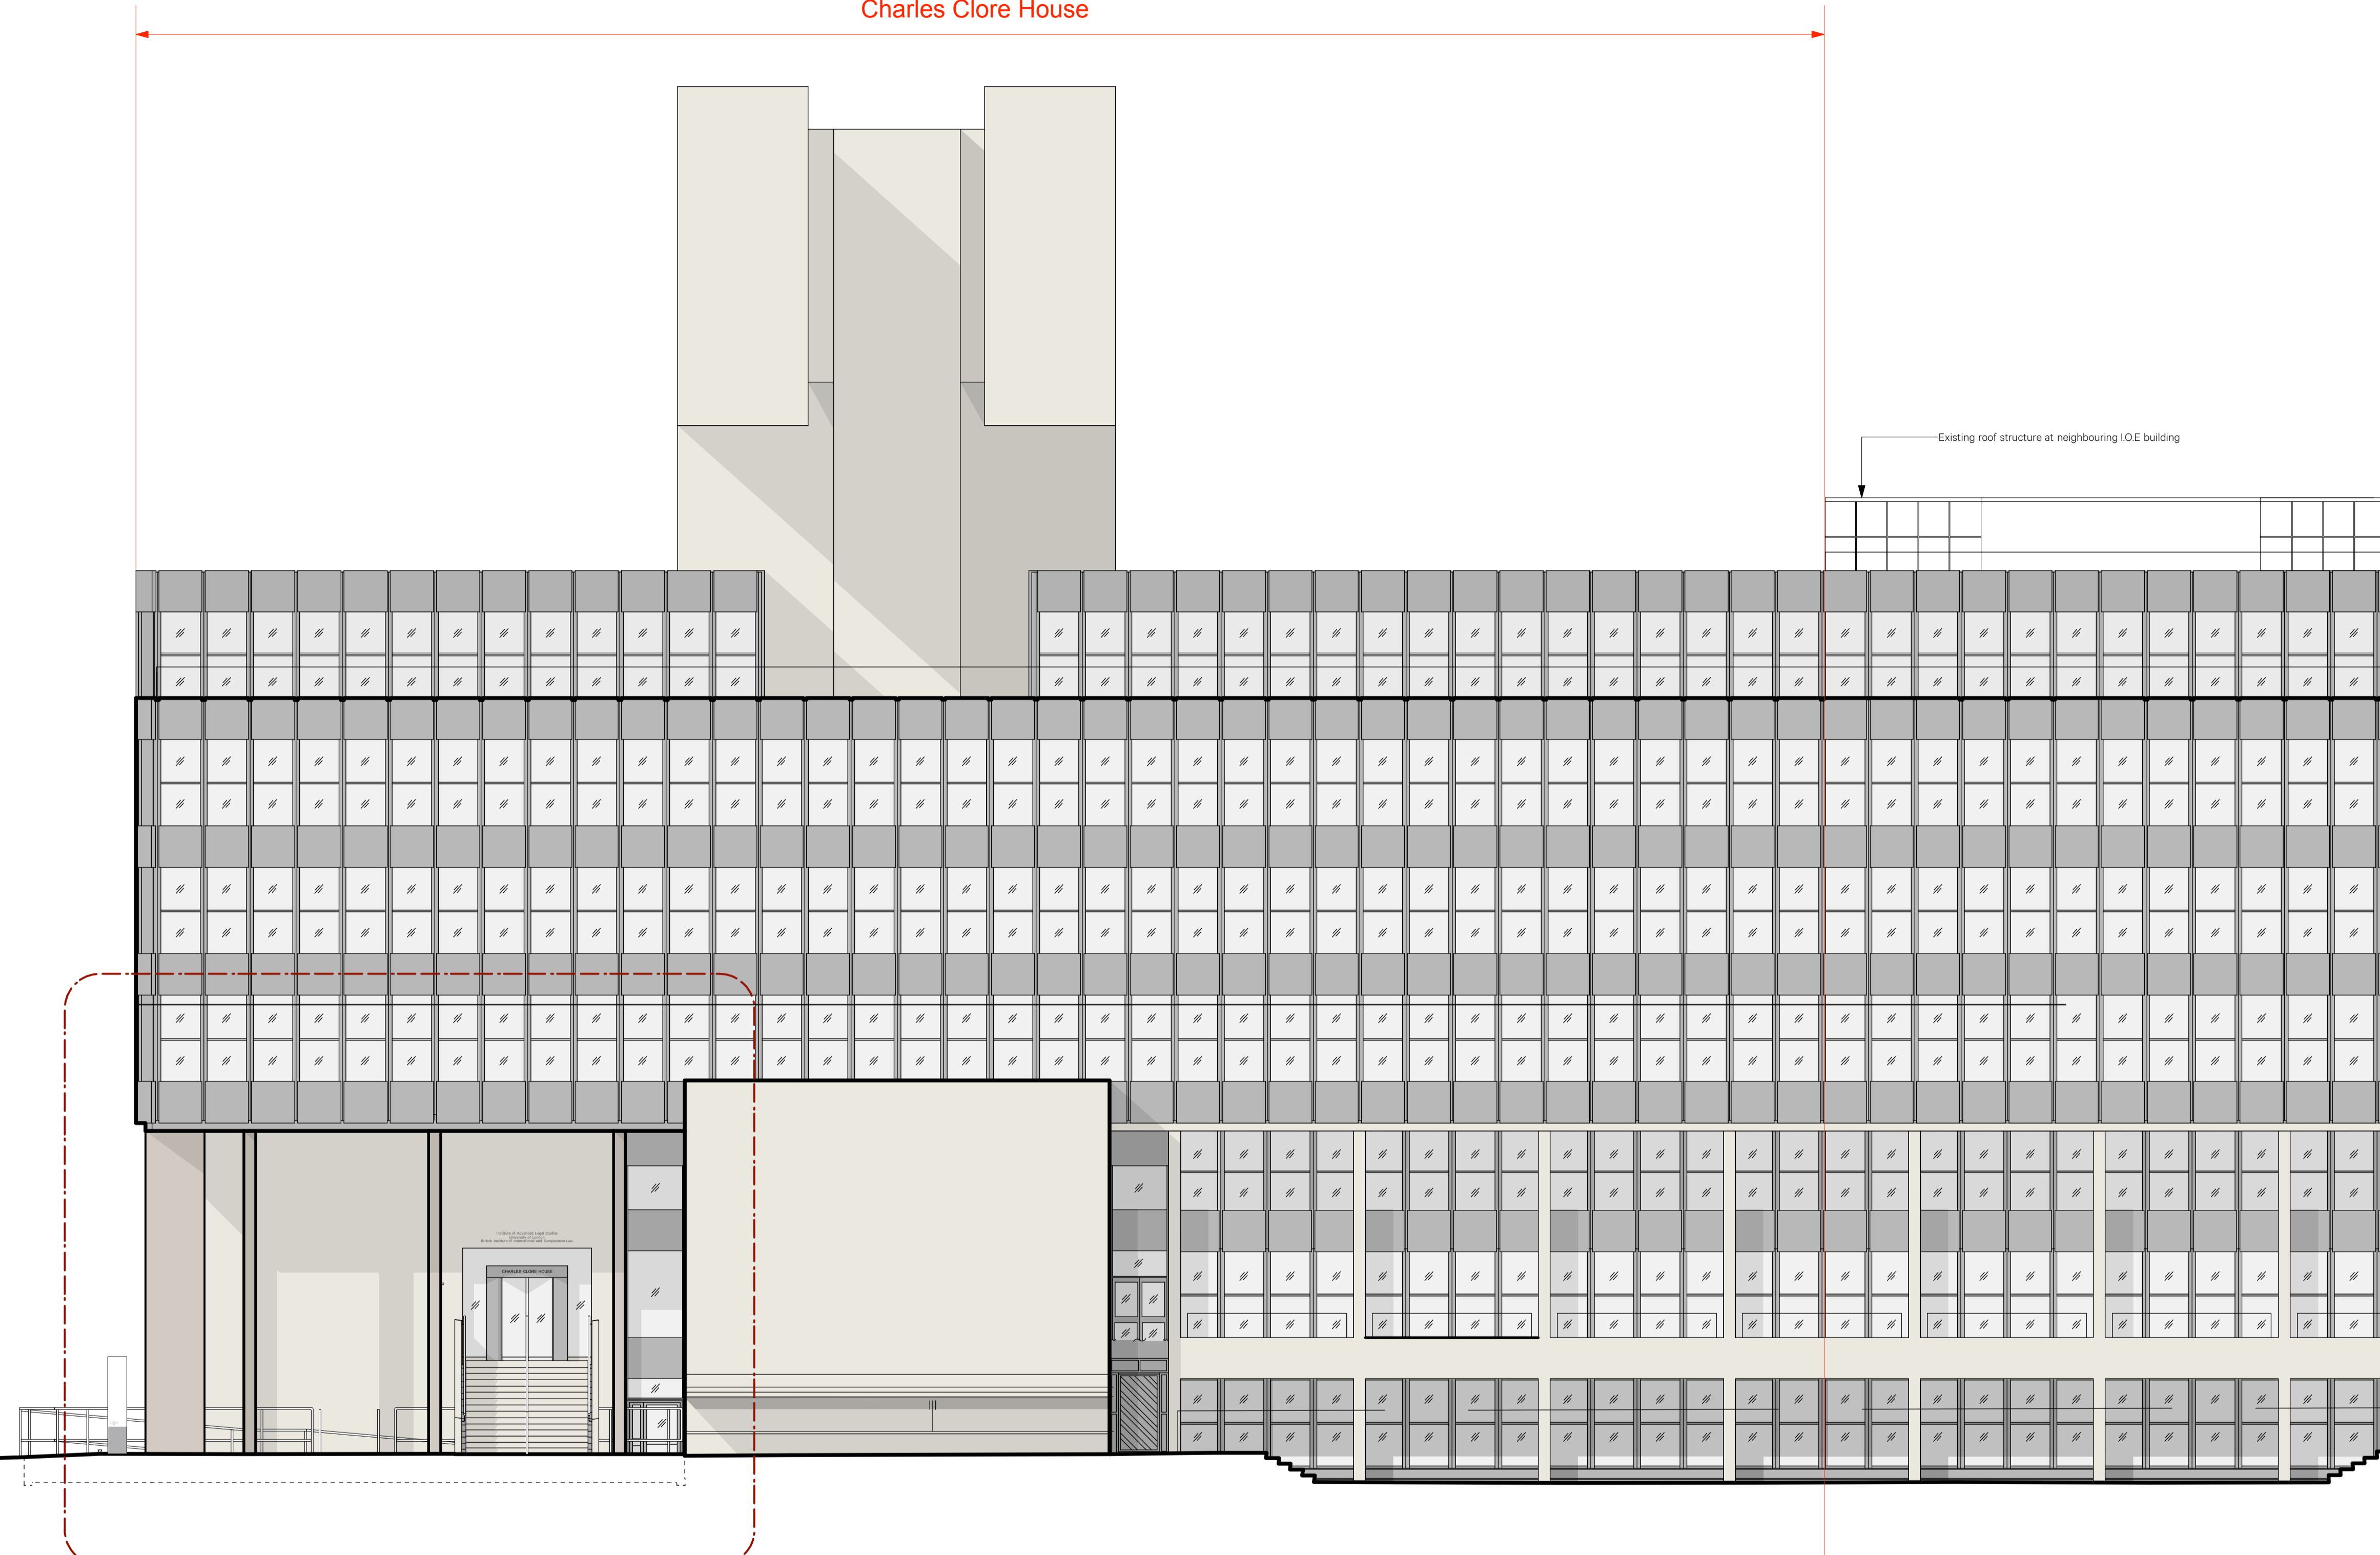

Existing roof structure at neighbouring I.O.E building

739-A-103

A Existing Bedford Way Elevation
Scale: 1:100

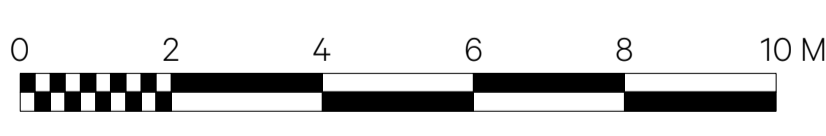

Revision	Date	Amendment	Notes	Client	Project	Drawing	Scale	Date	Drawn	BM	Project N°	Drawing N°	Revision	Unit 0.01	First Floor
/	10.11.17	Planning Issue		University of London	IALS Refurbishment	Existing Bedford Way Elevation	1:100 @ A1	Novembr 2017	BM		739	739/PL/070	/	California Building London SE13 7SP +44 (0) 2083 056010	© Southernhay West Exeter EX1 1JG +44 (0) 1392 423981

NO DIMENSIONS ARE TO BE SCALED FROM THIS DRAWING. THE CONTRACTOR/MANUFACTURER IS RESPONSIBLE FOR CHECKING ALL DIMENSIONS AND QUERING ANY DISCREPANCIES. THIS DRAWING IS THE PROPERTY OF IDA ARCHITECTS LTD. COPYRIGHT IS RESERVED BY THEM AND THE DRAWING IS ISSUED ON CONDITION THAT IT IS NOT COPIED, REPRODUCED, RETAINED OR DISCLOSED TO ANY UNAUTHORISED PERSON, EITHER WHOLLY OR IN PART, WITHOUT WRITTEN CONSENT.

Burwell Deakins

info@burwellarchitects.com
www.burwellarchitects.com