



Charles Clore House

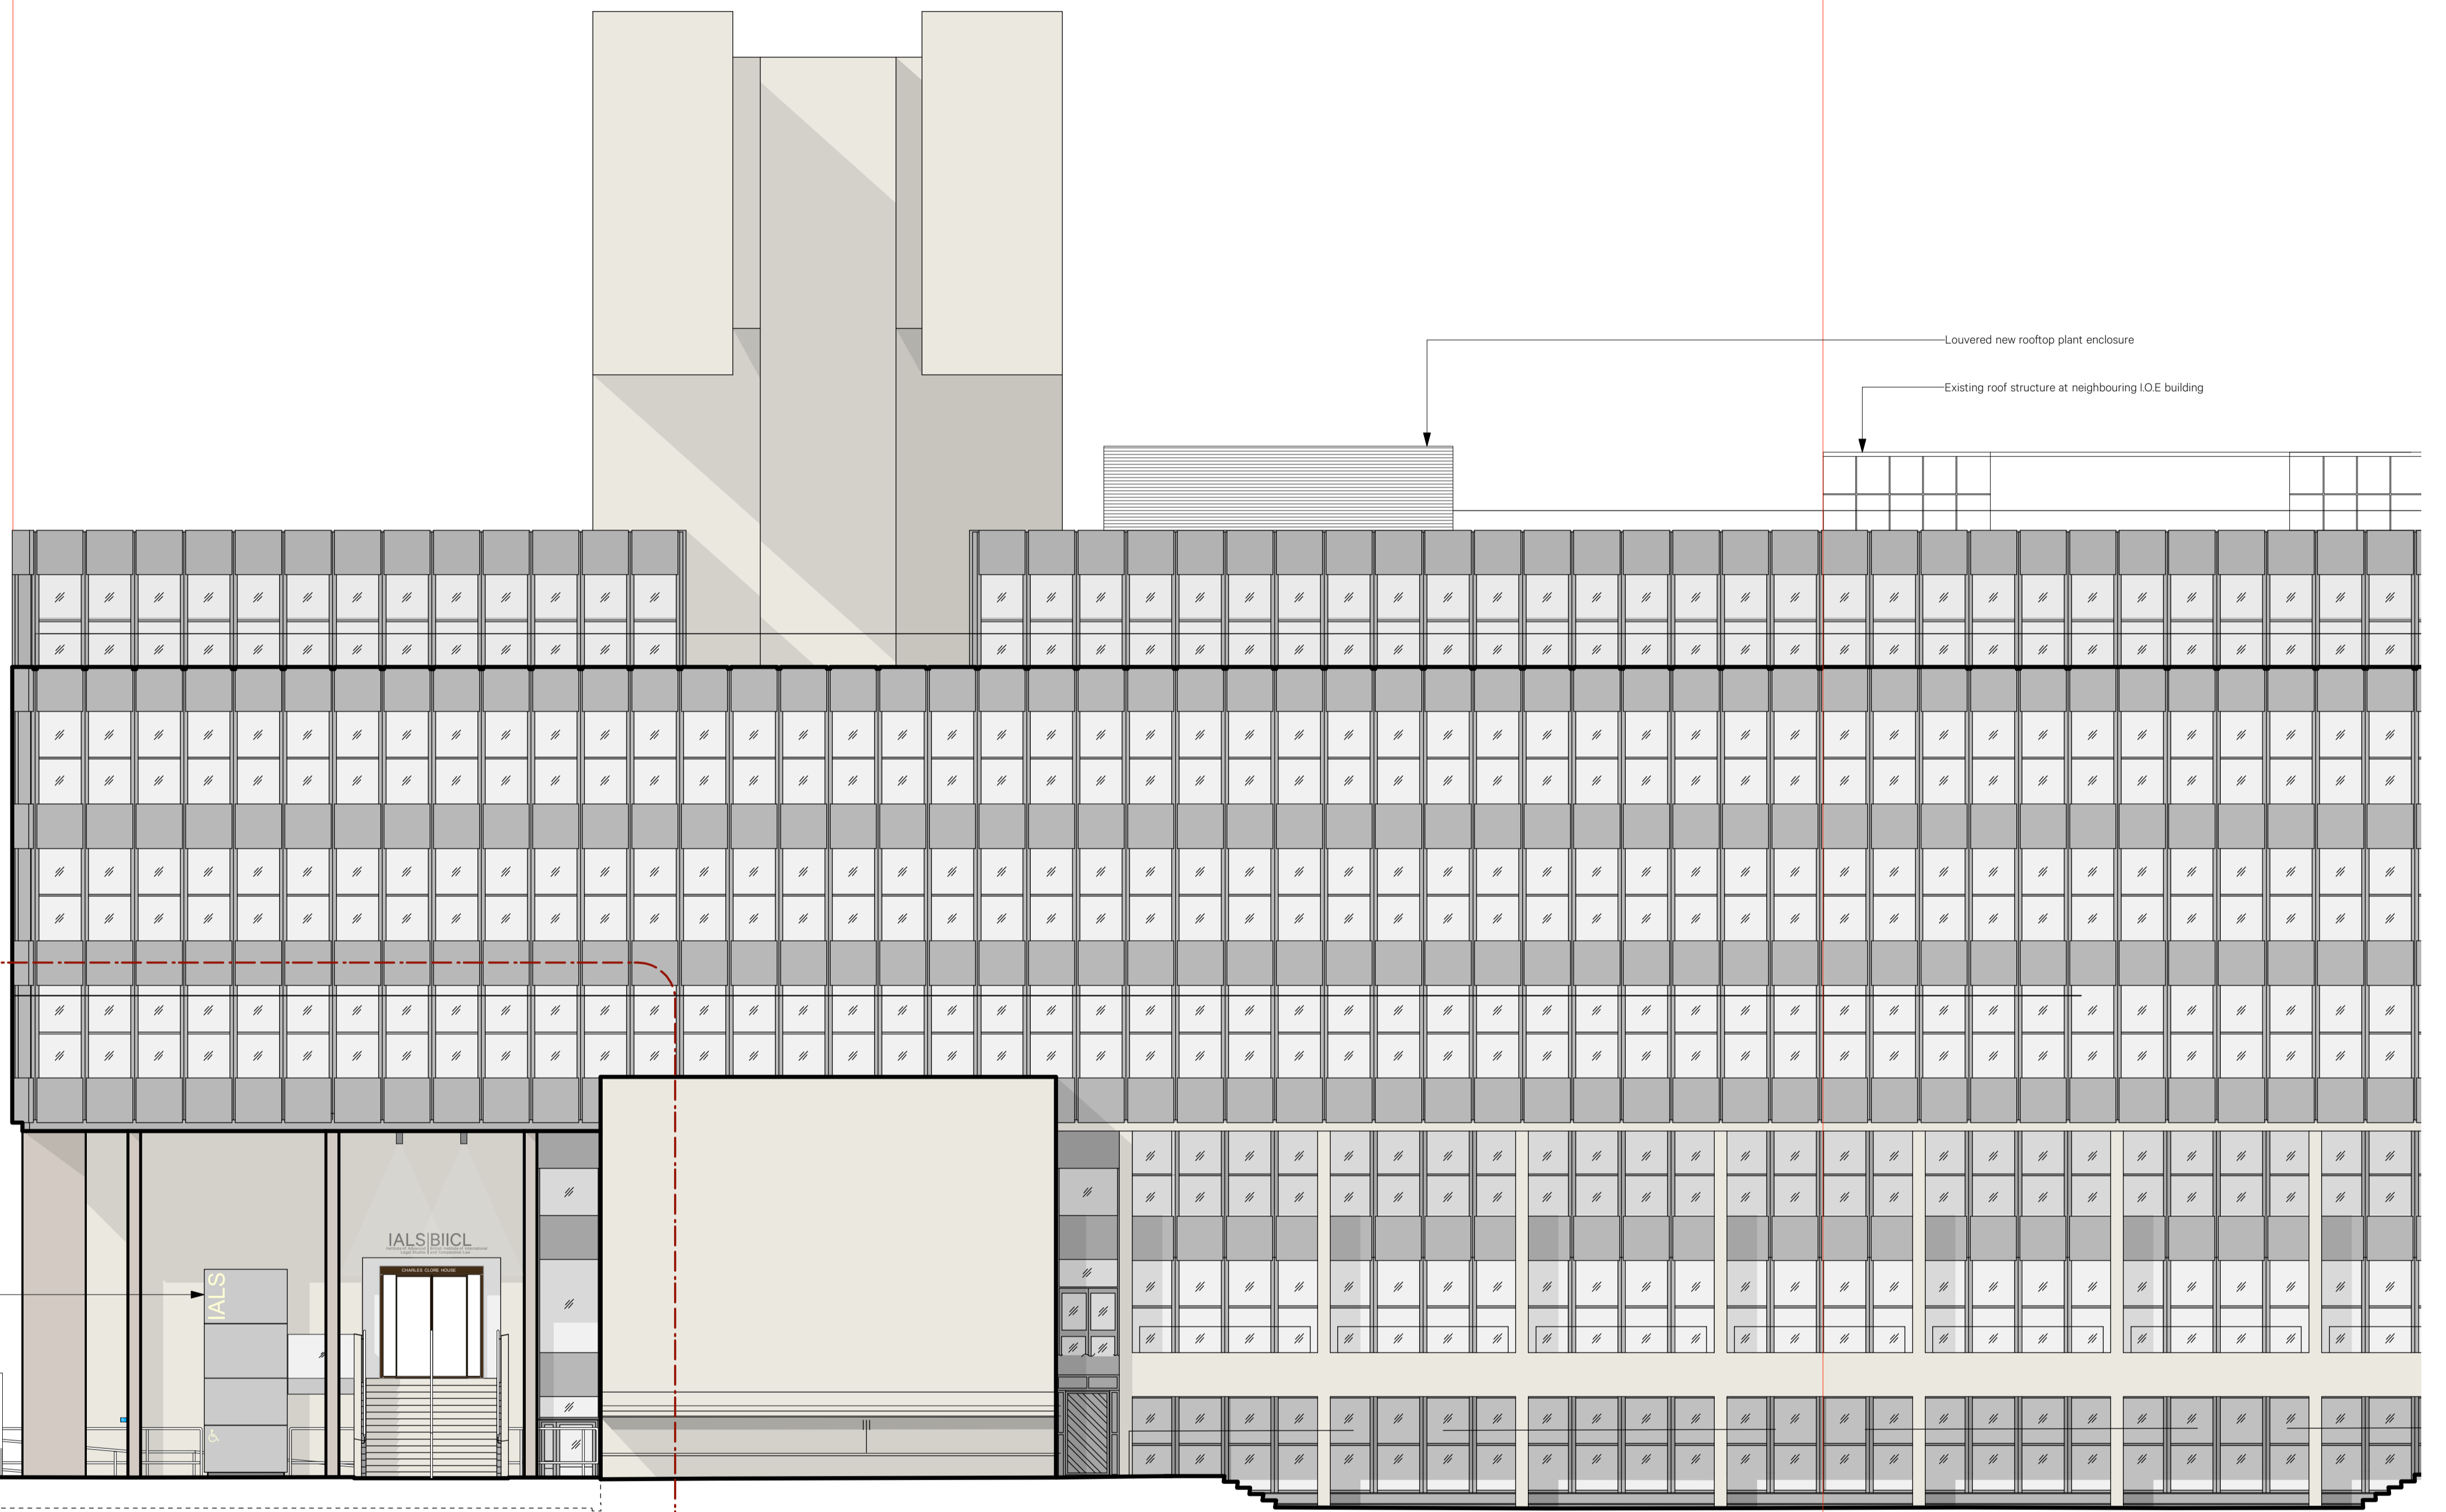

Signage is indicative and will be subject to a separate application.

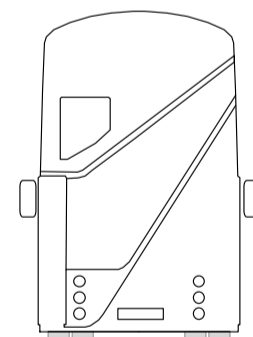

A Proposed Bedford Way Elevation
Scale: 1:100

Revision	Date	Amendment	Notes	Client	Project	Project N°	Drawing N°	Scale	Date	Drawn	BM	Revision	Unit 0.01	First Floor
/	10.11.17	Planning Issue		University of London	IALS Refurbishment	739	739/PL/080	1:100 @ A1	Novembr 2017	BM		/	California Building London SE13 7SP +44 (0) 2083 056010	© Southernhay West Exeter EX1 1JG +44 (0) 1392 423981

NO DIMENSIONS ARE TO BE SCALED FROM THIS DRAWING. THE CONTRACTOR/MANUFACTURER IS RESPONSIBLE FOR CHECKING ALL DIMENSIONS AND QUERING ANY DISCREPANCIES. THIS DRAWING IS THE PROPERTY OF IDA ARCHITECTS LTD. COPYRIGHT IS RESERVED BY THEM AND THE DRAWING IS ISSUED ON CONDITION THAT IT IS NOT COPIED, REPRODUCED, RETAINED OR DISCLOSED TO ANY UNAUTHORISED PERSON, EITHER WHOLLY OR IN PART, WITHOUT WRITTEN CONSENT.

Burwell Deakins

info@burwellarchitects.com
www.burwellarchitects.com