
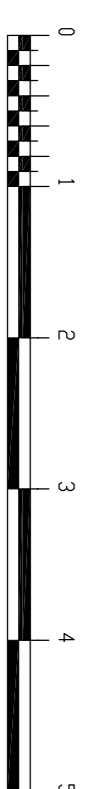



All dimensions to be checked onsite.
DO NOT SCALE THIS DRAWING

NOTES

© Copyright CHARLES BRICE LTD
This confidential drawing and the copyright is the property of Charles Brice Ltd and no permission is given for any part of this drawing to be copied, reproduced or disseminated in any form or by any means without the written approval of Charles Brice Ltd.

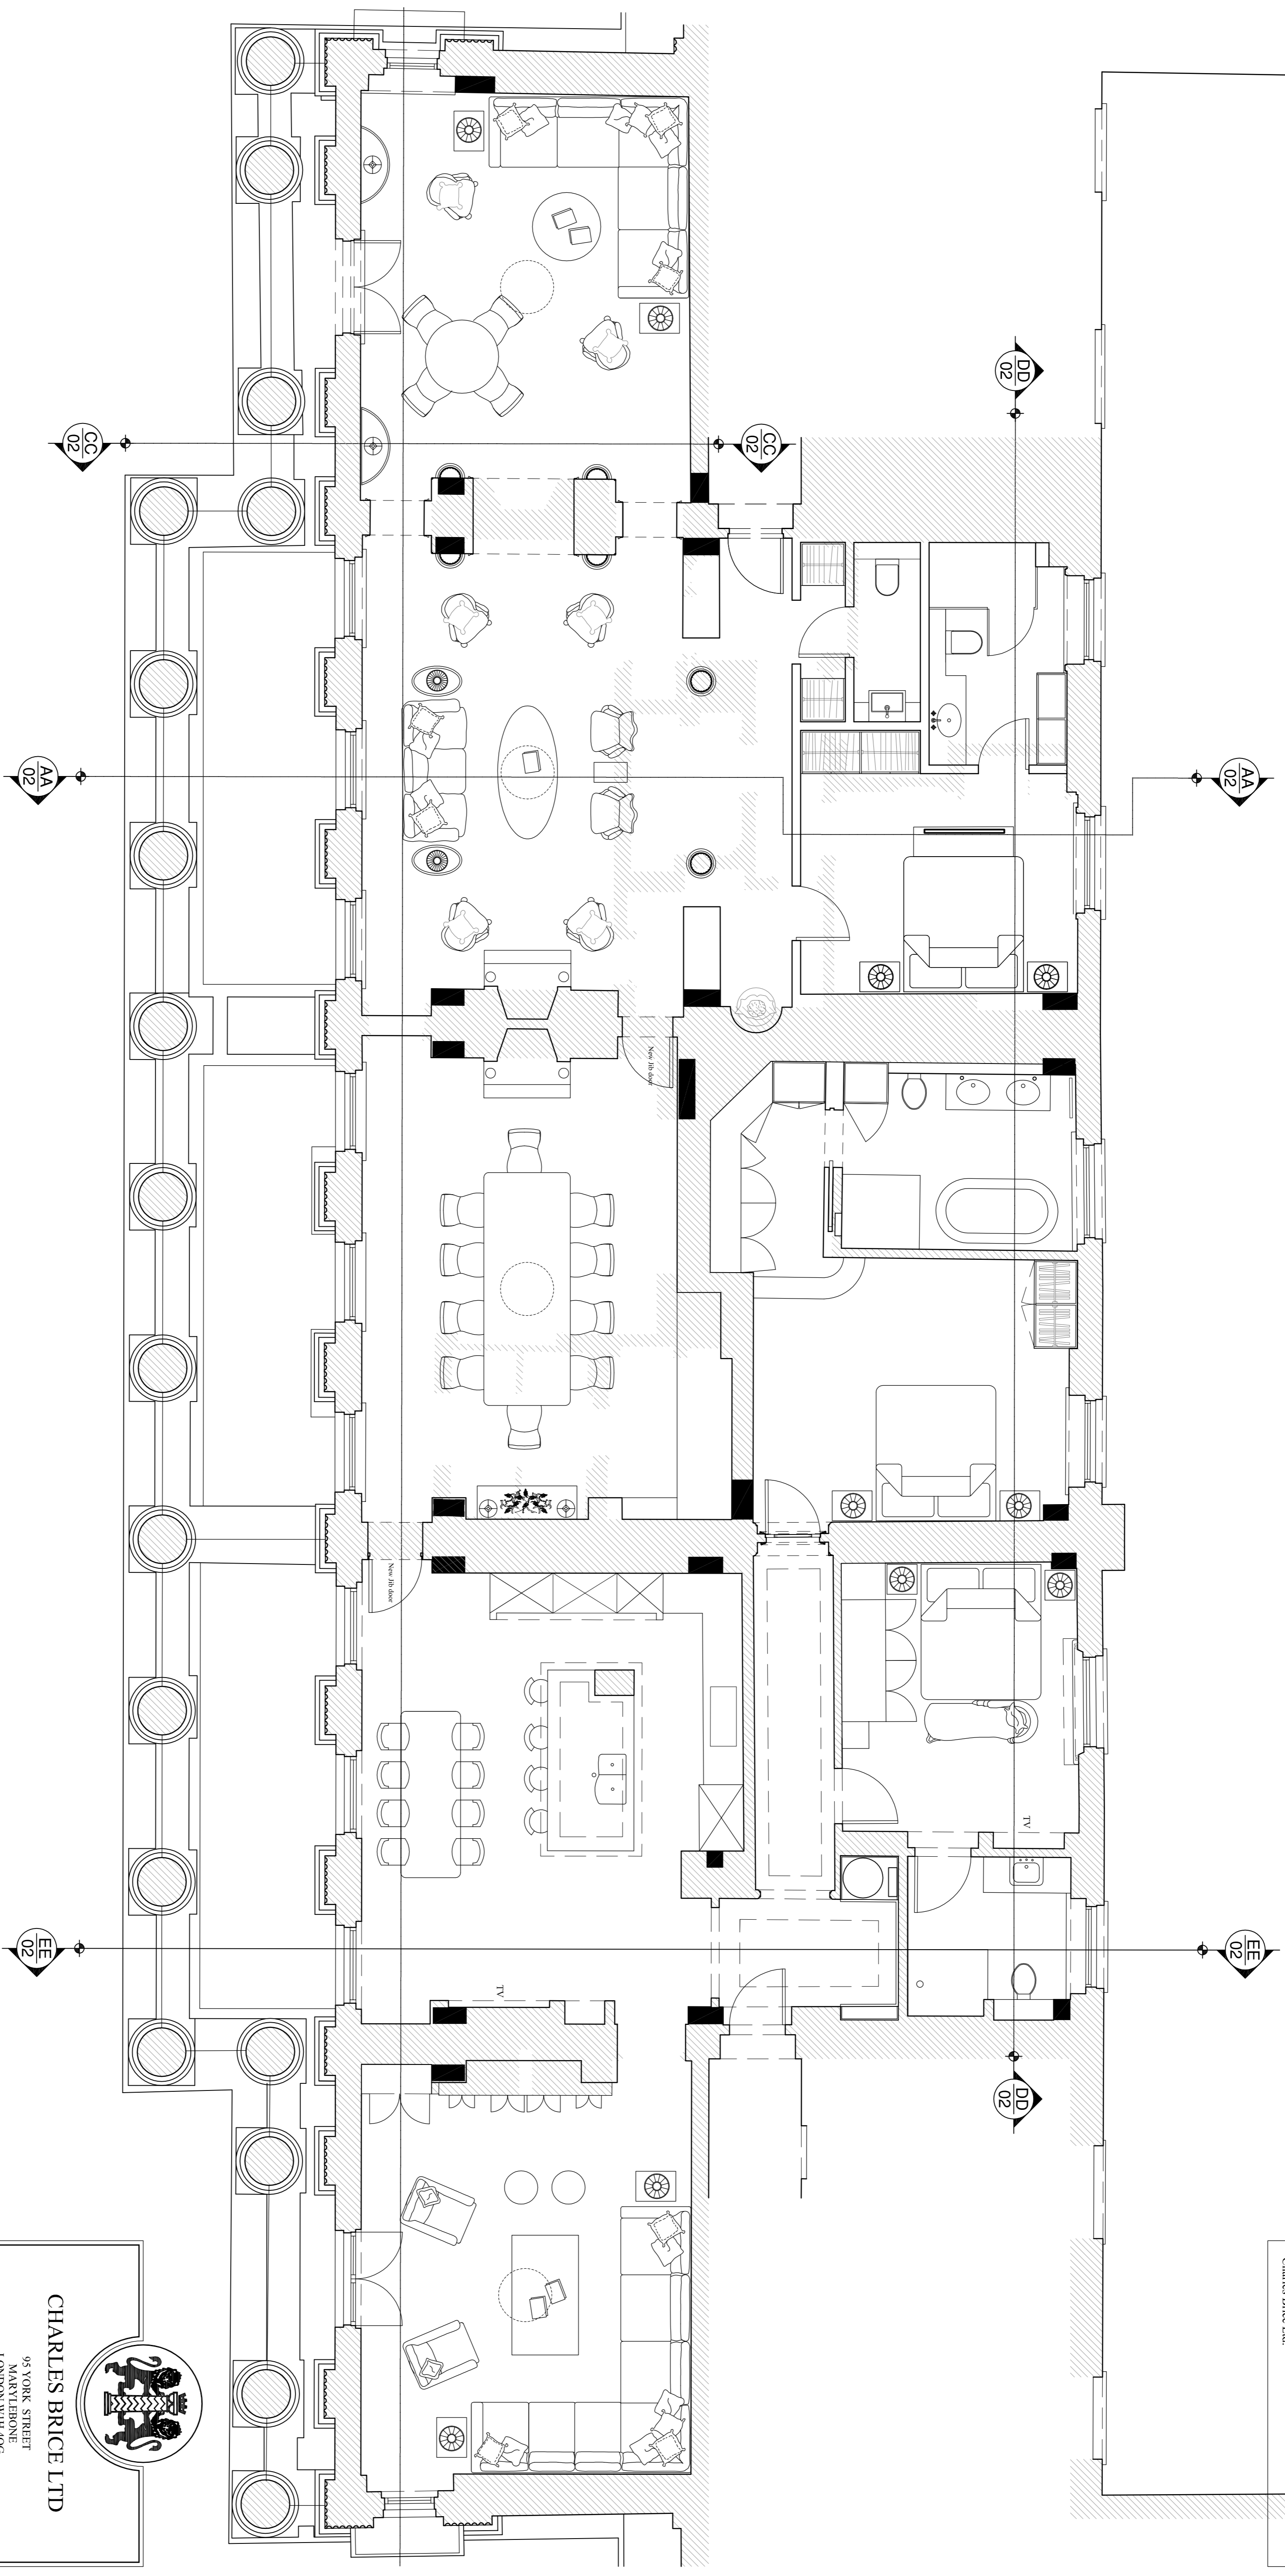


Plan @ 1:50

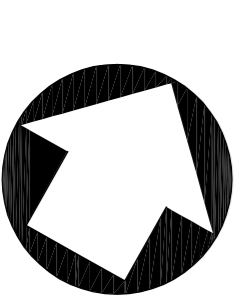

Indicative North

REVISIONS	Job Doors added	29/11/17
A		

CHARLES BRICE LTD
95 YORK STREET
MARLYNBERNE
LONDON W1H 4QG
Tel: 020 7491 1932 Fax: 020 7491 1952
Email: office@charlesbrice.co.uk
www.charlesbrice.co.uk



CHARLES BRICE LTD
95 YORK STREET
MARLYNBERNE
LONDON W1H 4QG
Tel: 020 7491 1932 Fax: 020 7491 1952
Email: office@charlesbrice.co.uk
www.charlesbrice.co.uk

Title Plan showing existing columns within walls - As Proposed

Project 31 & 38 Cumberland Terrace London NW1 4HP

Client Mr Mehdi Moaref

Scale 1:50@A1

Job Number 916

Date July 2017

Drawing Number WD/02

Drawn By VB

Revision A