





Charles Clore House

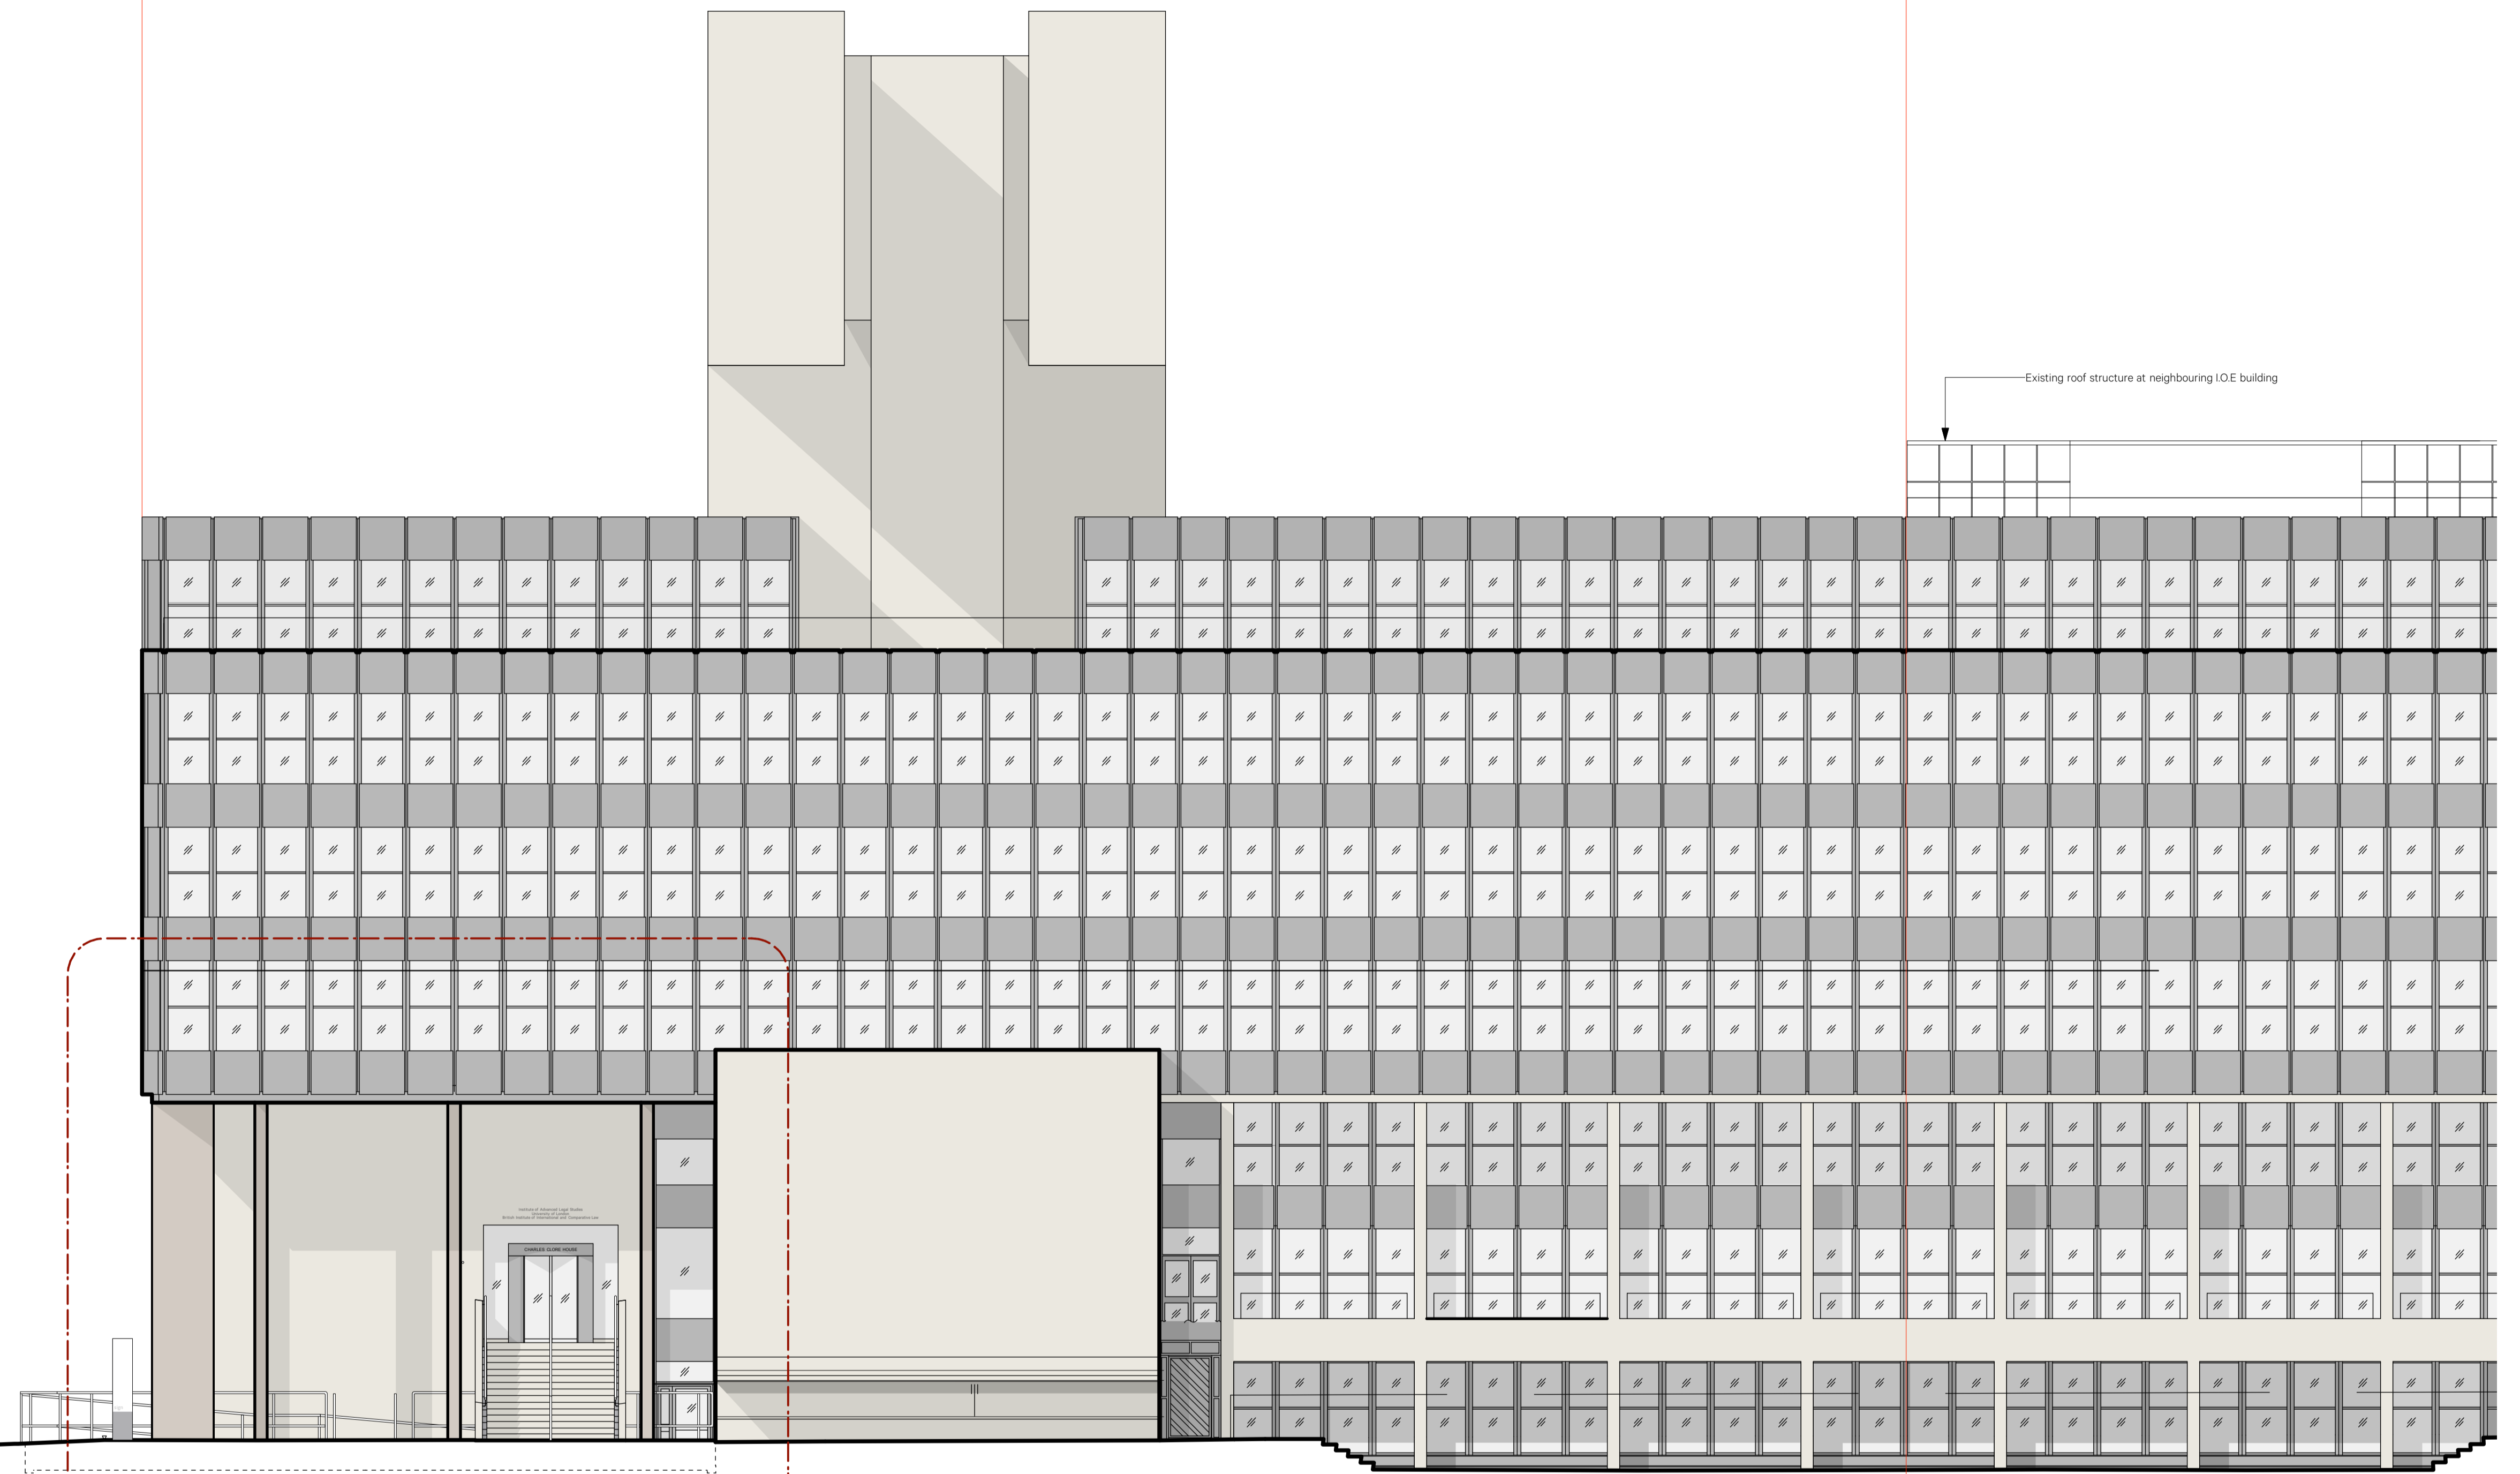

Existing roof structure at neighbouring I.O.E building

739-A-103

A Existing Bedford Way Elevation  
Scale: 1:100

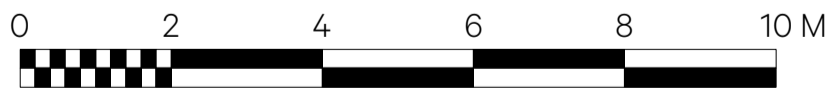

Revision	Date	Amendment	Notes							
/	10.11.17	Planning Issue								
A	22.11.17	Final Planning Issue								
				Client	University of London		<b>Burwell Deakins</b>			
				Project	IALS Refurbishment					
				Drawing	Existing Bedford Way Elevation		info@burwellarchitects.com www.burwellarchitects.com			
				Scale	1:100 @ A1	Drawn				BM
				Date	Novemebr 2017			Unit 0.01 California Building London SE13 7SP +44 (0) 2083 056010		
				Project N°	739	Drawing N°	739/PL/070			
								First Floor © Southernhay West Exeter EX1 1JG +44 (0) 1392 423981		

NO DIMENSIONS ARE TO BE SCALED FROM THIS DRAWING. THE CONTRACTOR/MANUFACTURER IS RESPONSIBLE FOR CHECKING ALL DIMENSIONS AND QUERING ANY DISCREPANCIES. THIS DRAWING IS THE PROPERTY OF IDA ARCHITECTS LTD. COPYRIGHT IS RESERVED BY THEM AND THE DRAWING IS ISSUED ON CONDITION THAT IT IS NOT COPIED, REPRODUCED, RETAINED OR DISCLOSED TO ANY UNAUTHORISED PERSON, EITHER WHOLLY OR IN PART, WITHOUT WRITTEN CONSENT.