



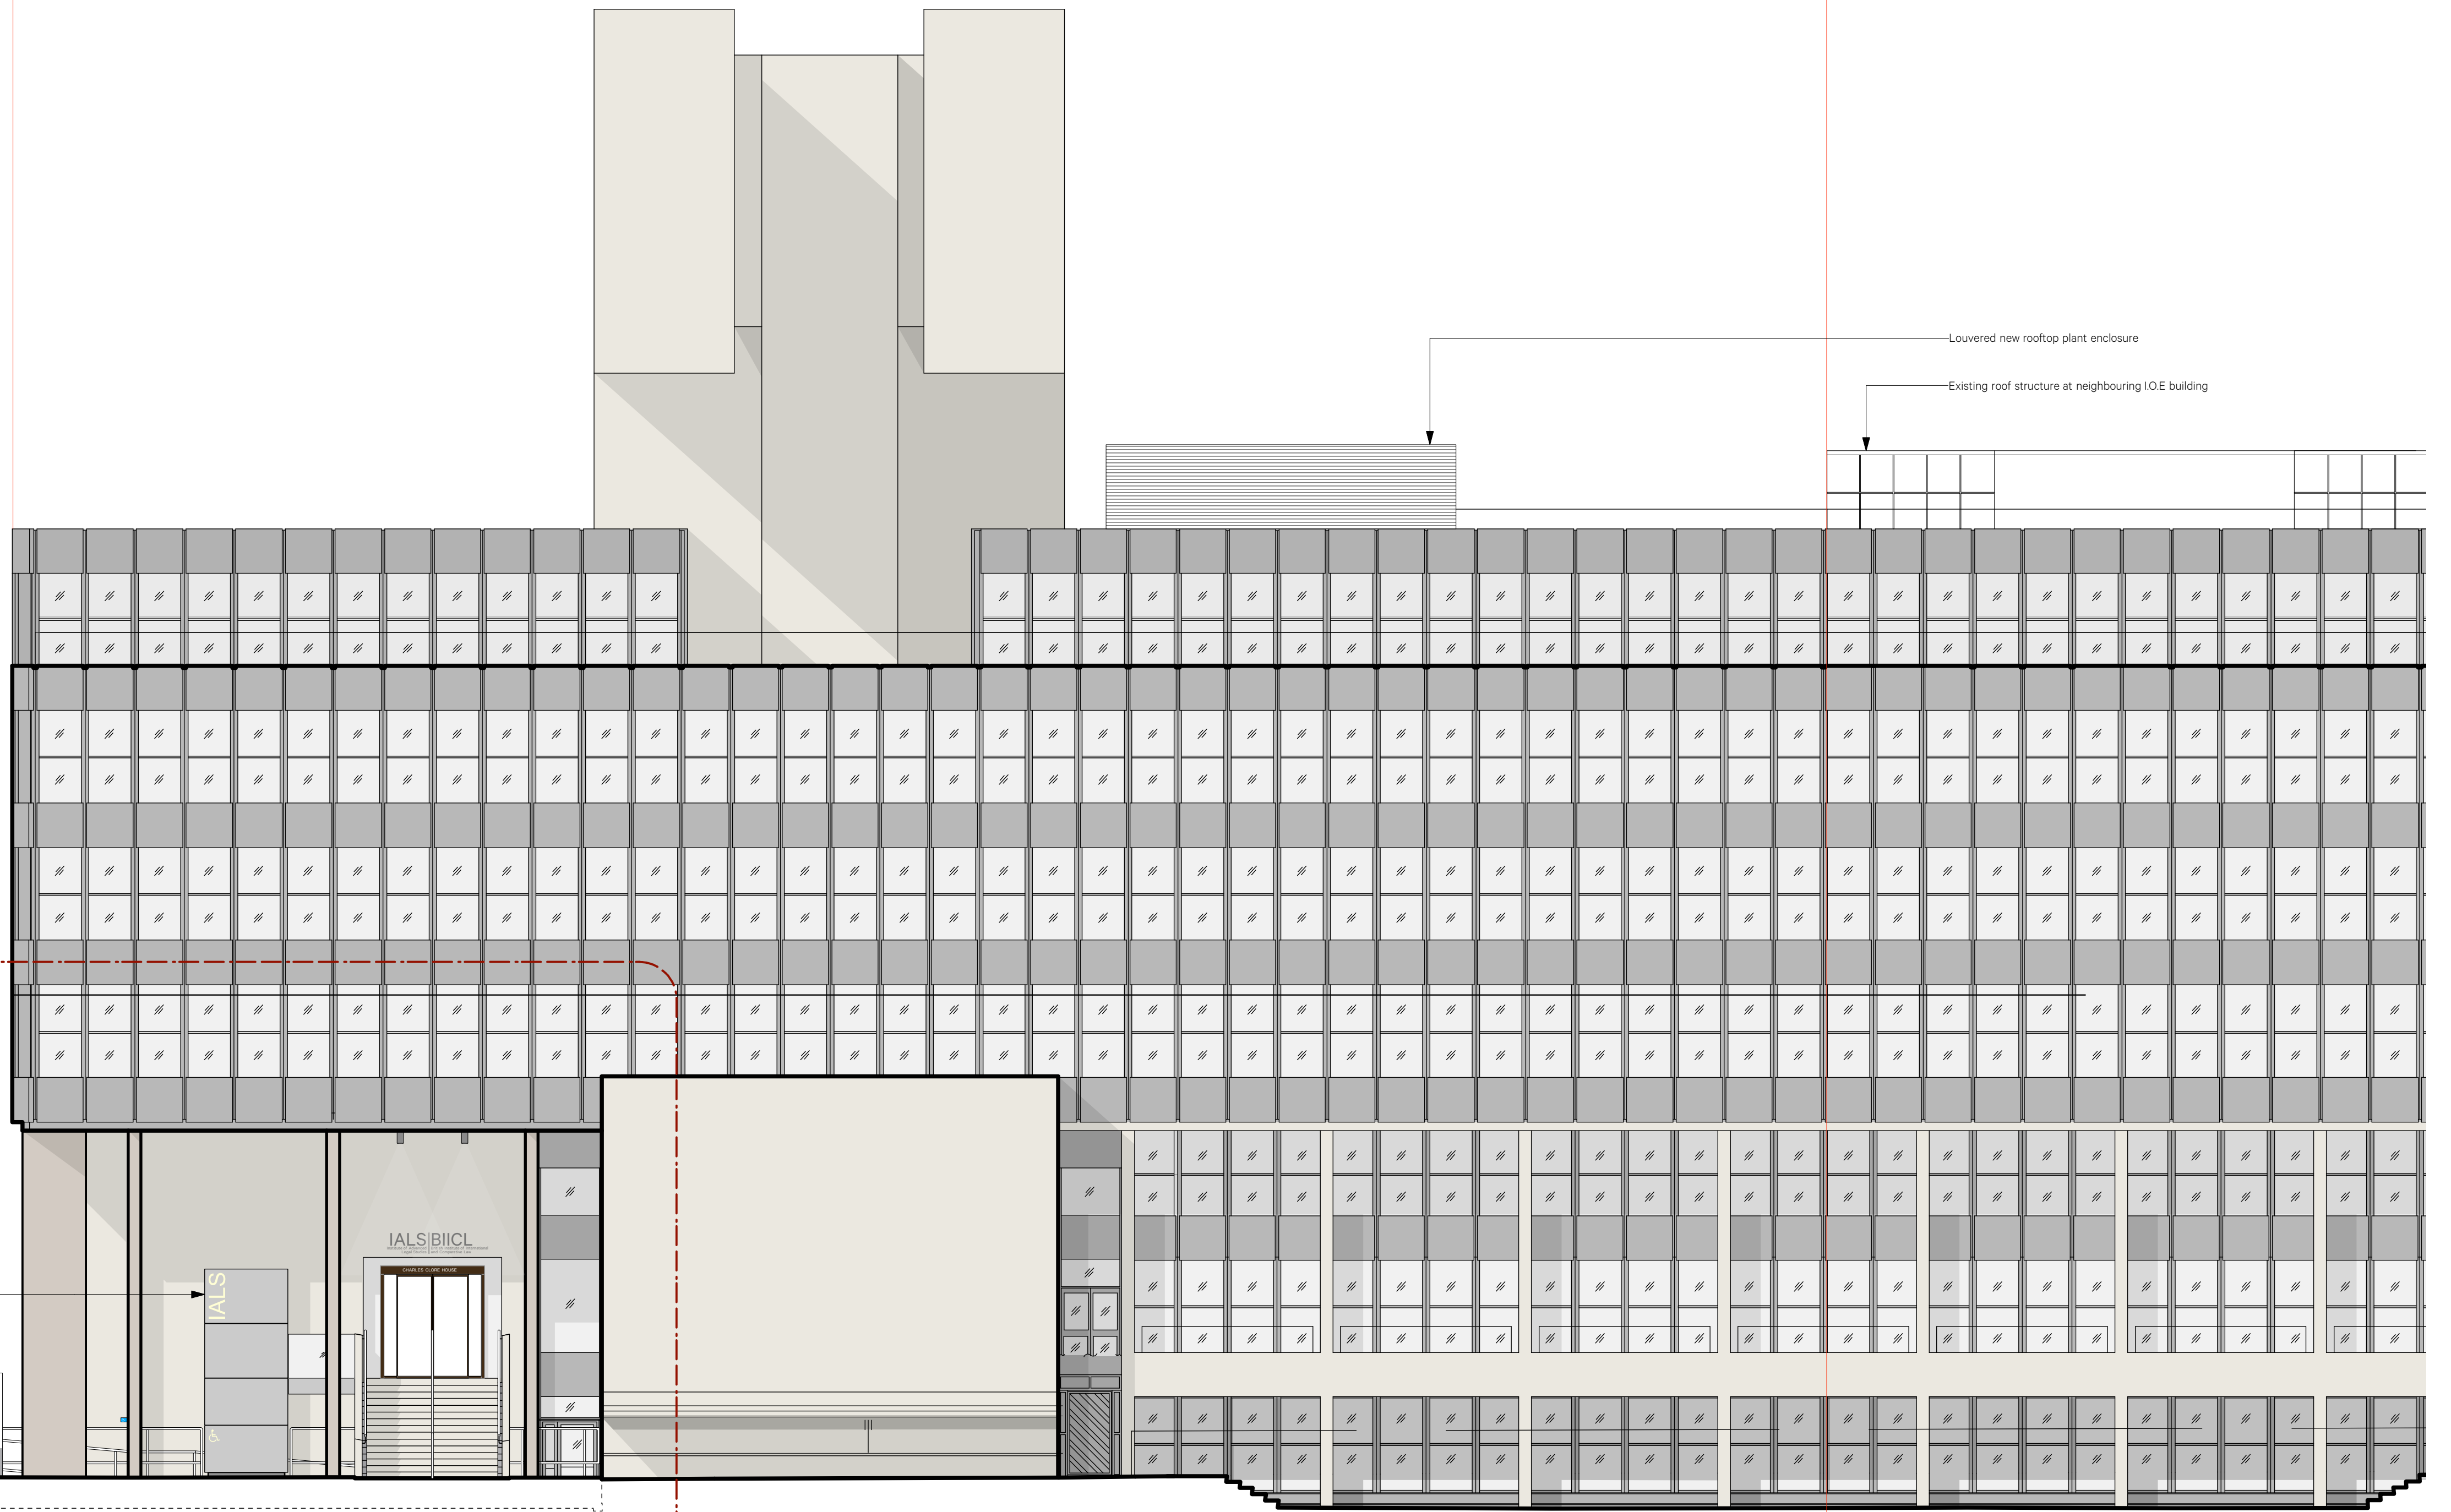

Charles Clore House

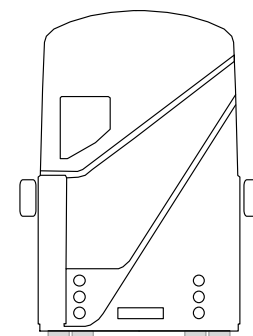

Signage is indicative and will be subject to a separate application.



739-A-100

A Proposed Bedford Way Elevation  
Scale: 1:100



Revision	Date	Amendment	Notes
/	10.11.17	Planning Issue	
A	22.11.17	Final Planning Issue	

Client	University of London		
Project	IALS Refurbishment		
Drawing	Proposed Bedford Way Elevations		
Scale	1:100 @ A1	Drawn	BM
Date	Novemebr 2017		
Project N°	739	Drawing N°	739/PL/080
		Revision	A

<small>NO DIMENSIONS ARE TO BE SCALED FROM THIS DRAWING. THE CONTRACTOR/MANUFACTURER IS RESPONSIBLE FOR CHECKING ALL DIMENSIONS AND QUERING ANY DISCREPANCIES. THIS DRAWING IS THE PROPERTY OF IDA ARCHITECTS LTD. COPYRIGHT IS RESERVED BY THEM AND THE DRAWING IS ISSUED ON CONDITION THAT IT IS NOT COPIED, REPRODUCED, RETAINED OR DISCLOSED TO ANY UNAUTHORISED PERSON, EITHER WHOLLY OR IN PART, WITHOUT WRITTEN CONSENT.</small>	<small>Unit 0.01 California Building London SE13 7SP +44 (0) 2083 056010</small>	<small>First Floor © Southensky West Exeter EX1 1JG +44 (0) 1392 423981</small>
---	--	---