

© This drawing is the copyright of Capita Property and Infrastructure Ltd. All dimensions are to be checked not scaled. Capita Property and Infrastructure Ltd accept no liability for any expense loss or damage of whatsoever nature and however arising from any variation made to this drawing or in the execution of the work to which it relates which has not been referred to them and their approval obtained.



**Legend**


- Red Line Boundary
- Architects Plan
- 200mm Haleslem Edge by EverEdge or Equivalent Approved
- Green Roof
- Green Wall
- Pedestal Mounted Marshalls 450x450mm Rivero Urban Silver Paving Slabs
- 1SP Schwegler Sparrow Terrace Nest Box- Refer To Ecologists Biodiversity Enhancement Plan for more details
- 2GR Schwegler Nest Box- Refer To Ecologists Biodiversity Enhancement Plan for more details
- 3S Schwegler Starling Nest Box- Refer To Ecologists Biodiversity Enhancement Plan for more details
- 1FQ Schwegler Bat Roost- Refer To Ecologists Biodiversity Enhancement Plan for more details
- Small Insect Hotel- Refer To Ecologists Biodiversity Enhancement Plan for more details
- Log Pile- Refer To Ecologists Biodiversity Enhancement Plan for more details
- Detail Tags- Refer to Drawing CS093348-L-300 and CS093348-L-301 for more Detail

**Notes**

1. Roof substrate specification:
  - 30% washed South Cerney gravel with stones (15cm diameter) placed regularly across the surface
  - 20% finely crushed clean brick (less than 5 cm diameter) (no engineering brick)
  - 10% shale
  - 30% standard grade grit sand
  - 10% well-rotted leaf compost

Depth: uneven 200mm average depth (150mm minimum)
2. Engineered lightweight soil specification
 

Soil to be in accordance with BS 3882:2015 and to include a 60-85% fine to medium sand content and be peat free.

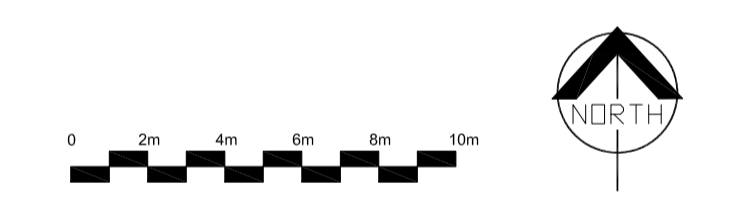

Rev	Date	By	Notes

Client  
**Stadium Capital Holdings**

Project  
**Midland Crescent**

Drawing Title  
**Second Floor  
General Arrangement Plan**

Drawing Status  
**FOR PLANNING**

Scale	Date	Drawn
1:200 @A1	Sep' 2017	CC

Drawing No	Checked	Approved
CS093348-L-005		NM

**CAPITA**

Property and infrastructure

T+44 (0)121 423 6060  
1st Floor, Eleven Brindleyplace, 2 Brunswick Square  
Birmingham, B1 2LP www.capita.co.uk/property  
Capita Property and Infrastructure Ltd