

Legend

- Red Line Boundary
- Architects Plan
- 200mm Haleslem Edge by EverEdge or Equivalent Approved
- Green Roof
- Green Wall
- Pedestal Mounted Marshalls 450x450mm Rivero Urban Silver Paving Slabs
- 3S Schwegler Starling Nest Box- Refer To Ecologists Biodiversity Enhancement Plan for more details
- 1FQ Schwegler Bat Roost- Refer To Ecologists Biodiversity Enhancement Plan for more details
- Schwegler Clay and Reed Insect Box- Refer To Ecologists Biodiversity Enhancement Plan for more details
- Log Pile- Refer To Ecologists Biodiversity Enhancement Plan for more details
- Detail Tags- Refer to Drawing CS093348-L-300 and CS093348-L-301 for more Detail


Notes

1. Roof substrate specification:
 - 30% washed South Cemey gravel with stones (15cm diameter) placed regularly across the surface
 - 20% finely crushed clean brick (less than 5 cm diameter) (no engineering brick)
 - 10% shale
 - 30% standard grade grit sand
 - 10% well-rotted leaf compost

Depth: uneven 200mm average depth (150mm minimum)
2. Engineered lightweight soil specification

Soil to be in accordance with BS 3882:2015 and to include a 60-85% fine to medium sand content and be peat free.
3. Green Wall Extent

The Green Wall wire system will extend 5m from finished level (4.4m above the planters) based upon the constraint of aspect with proposed climbers selected accordingly.

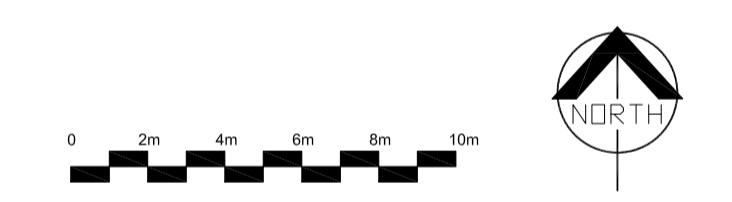

| Rev | Date | By | Notes |
|-----|------|----|-------|
| | | | |

| | | |
|--|-----------|----------|
| Client | | |
| Stadium Capital Holdings | | |
| Project | | |
| Midland Crescent | | |
| Drawing Title | | |
| Fourth Floor General Arrangement Plan | | |
| Drawing Status | | |
| FOR PLANNING | | |
| Scale | Date | Drawn |
| 1:200 @A1 | Sep' 2017 | CC |
| Drawing No | Checked | Approved |
| CS093348-L-007 | | NM |