



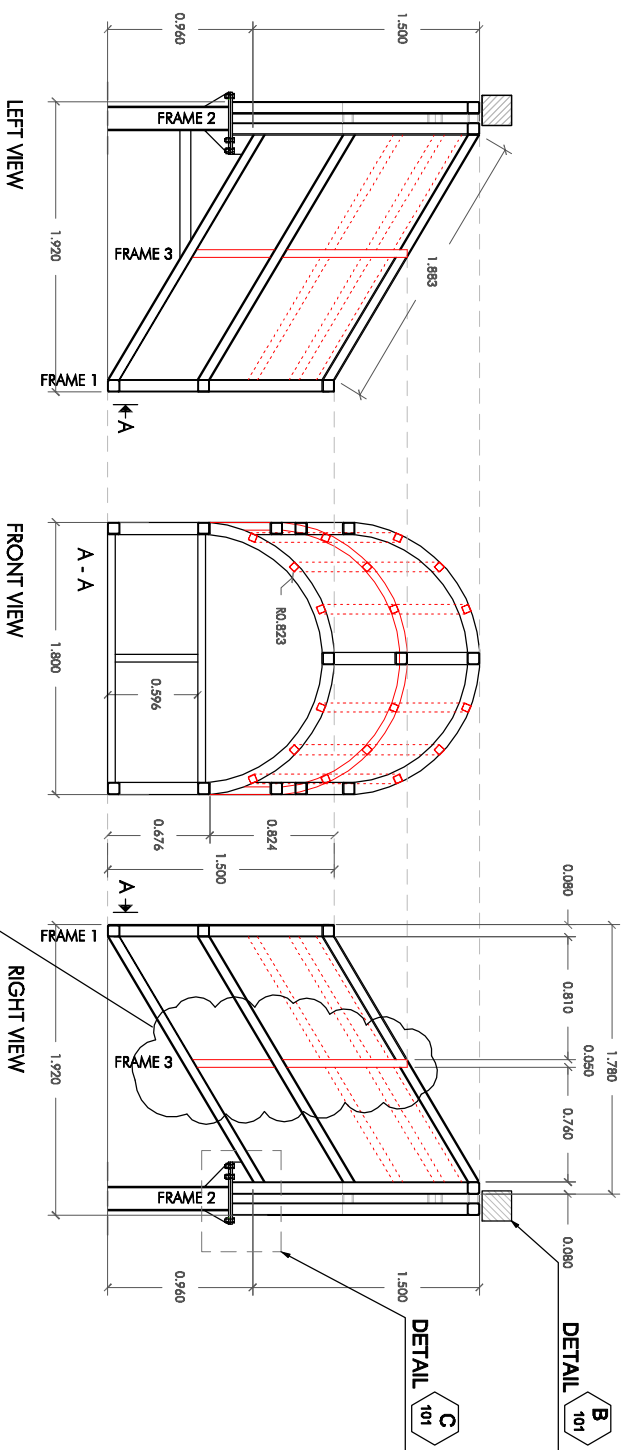

DETAIL B
101


DETAIL C
101

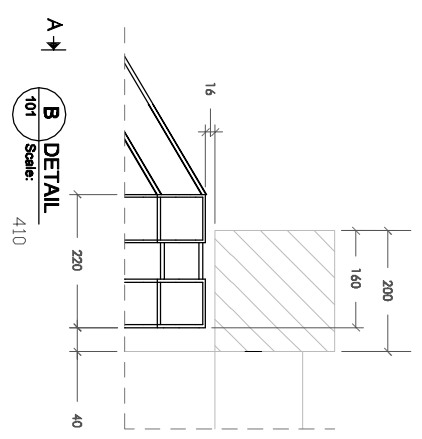

DETAIL B
101
Scale: 4/10


25mm HAS THRU END PLATES
& SHS BOLT TO ALLOW
ROUTING OF SERVICES
BY OTHERS

NOTE: THIS FRAME POSITION IS
RECOMMENDED TO SCREW
THE MODULE JOINTS, BUT
THE MANUFACTURER'S
FRAMEWORK PROPOSED.

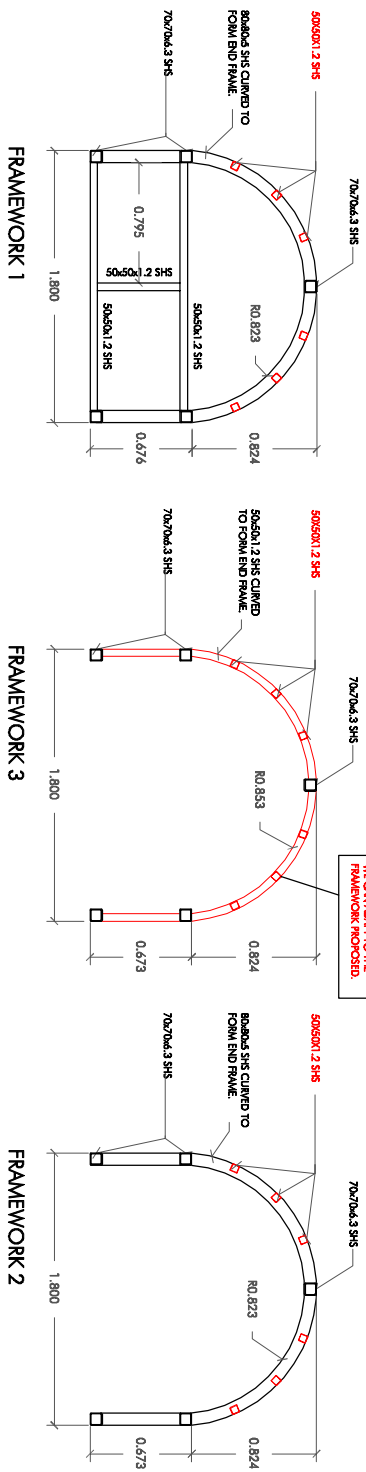


FRAMEWORK 2
DETAIL C

DETAIL C
101
Scale:

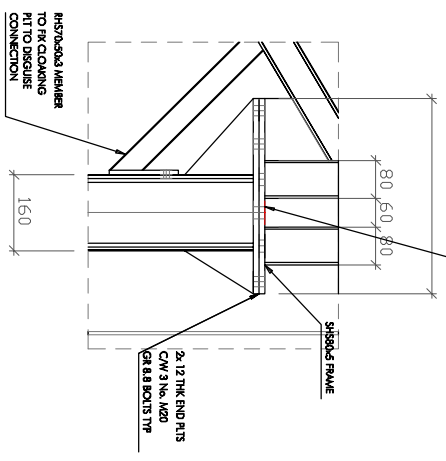

 **STRUCTURAL PROFILE**

 **REINFORCEMENT PROFILE TO
SHAPE THE CURVE OF THE MODULE
AND FIX THE JOINTS.**

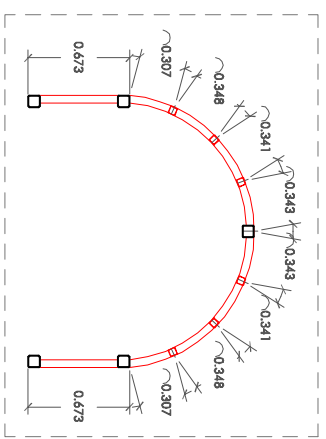

17003 LIVING WALL CANOPY

NOVEMBER 2017

FRAMEWORK

S: 1/50

INSTALLER:
SCOTSCAPE Ltd

03.01

R7


Terapia Urbana
CONSULTOR
Terapia Urbana S.L.
B-91880724.
c/ Factorías Acc 12-14 Local 4D.
Cp. 41015 Sevilla
+34 955 229 666