

JOINERY DETAIL SHEET

1 Complete New Cord Hung Venetian Sash Window (DocL / WER)

Customer Joyce	Job No D31755	Item No 1	Sheet 1 of 4
--------------------------	-------------------------	---------------------	------------------------


Diagram	Sectional Details
	Frame in Kit Form Frame Head 150 x 82 mm Frame Jamb 150 x 82 mm Mullion 150 x 45 mm Cill 150 x 65 mm Sash Head 55 mm Sash Stile 55 mm Sash Btm Rail (int) 95 mm Chamfered Sash Midrail 36 mm Sash Thickness 48 mm Top Sash Horn Template Attached Btm Sash Horn No horn

Location Basement Front Master Bedroom	Glazing Bar N/A
Material Accoya sashes, Tricoya frame, Hardwood cill	Profile Ovolo
Quantity 1	Moulding Cutter 6 x 10 with 3 mm shoulder
	Glazing Rebate 15 x 33 mm

Ironmongery	Glazing
1 x Fitch Catch AB	Internal Pane
8 x Pulley Wheel AB	Spacer
4 x Rola Lock Back Plate Fastener	External Pane
2 x Rola Lock Egress AB	Top 4mm Planitherm 10mm 8.8mm Acoustic Laminate
2 x Sash Lift AB	Btm 4mm Planitherm Toughened 10mm 8.8mm Acoustic Laminate
	Putty Line Bead White Tape, White Spacer Argon Filled
	Paint Finish
	Internal F&B DOWNPIPE NO.26 ESTATE EGGSHELL
	External Standard White

Production Notes	Installation Notes
*VENETIAN WINDOW - GROOVE IN RETURN SASH HEADS FOR CORDS.	Installed: Internally
	[Frame in Kit Form]
	1. FRAME KIT FORM DUE TO ACCESS. SECURITY BARS EXTERNALLY.
	2. INTERNAL BOX REBATE COVERED BY PLASTERBOARD, OPEN UP.
	3. FIT ARCHITRAVE, PACKERS & BULLNOSE.
42 lb, 43.9 lb (1 3/4 inch lead) 2 10 3 33	
Job Tracking	
Order received: 12-10-2017	Print date: 29-11-2017
Sold by: David Farebrother	Last modified by: Chris Jewiss
Surveyed by: Chris Jewiss	Last modified date: 29-11-2017

INTERNALLY VIEWED - SCALE 1:10

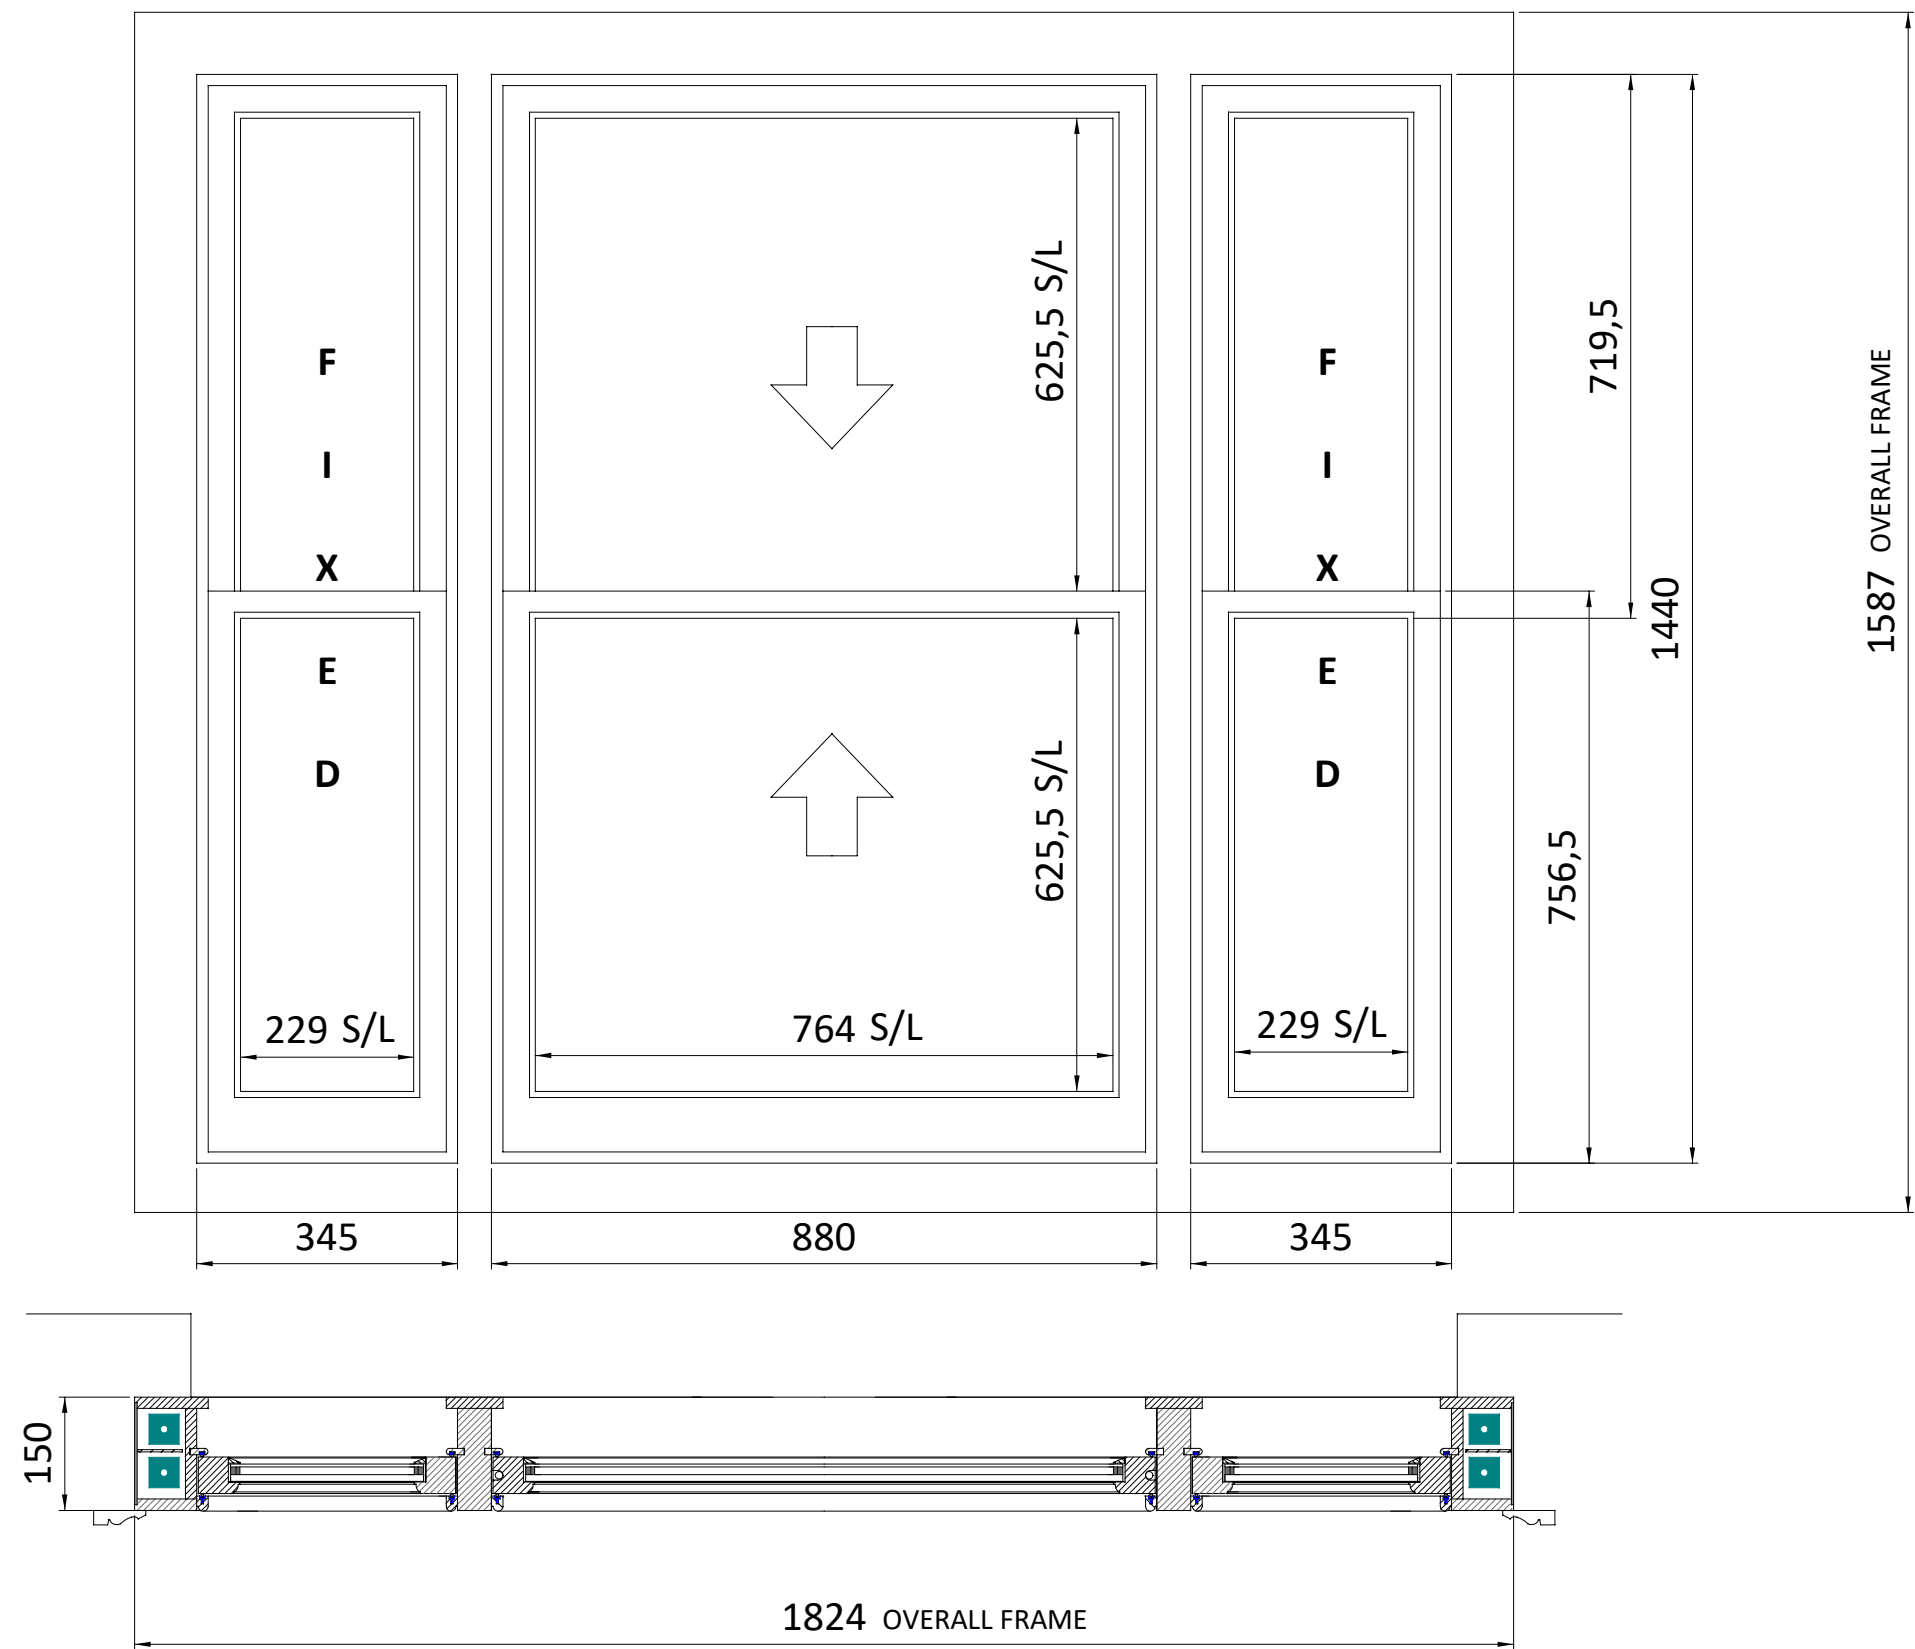

JOYCE

Job no 31755

Sheet 2 of 4

Drawn by: C JEWISS

scale: 1:10 at A3

Issue No: 01

Date: NOV2017

Material: ACCOYA

Finish - Int: See Sheet 1
Ext: See Sheet 1

Glass - See Sheet 1

HORN TO MATCH
EXISTING

The Sash Window Workshop Ltd.

4 Kiln Lane, Bracknell,

Berks RG12 1NA

tel: +44 (0)1344 868668

fax: +44 (0)1344 868858

email: jewissc@sashwindow.com

COMPLETE NEW
TRIPLE (VENETIAN)
BOX SASH
WINDOW CORD HUNG
- DOC L
ITEM 1

Material: ACCOYA

Finish - Int: See Sheet 1
Ext: See Sheet 1


Glass - See Sheet 1

HORN TO MATCH
EXISTING

The Sash Window Workshop Ltd.
4 Kiln Lane, Bracknell,
Berks RG12 1NA
tel: +44 (0)1344 868668
fax: +44 (0)1344 868858
email: jewissc@sashwindow.com

COMPLETE NEW
TRIPLE (VENETIAN)
BOX SASH
WINDOW CORD HUNG
- DOC L
ITEM 1 & 2


SECTION THROUGH FRAME JAMB AND MULLION - SCALE 1:1

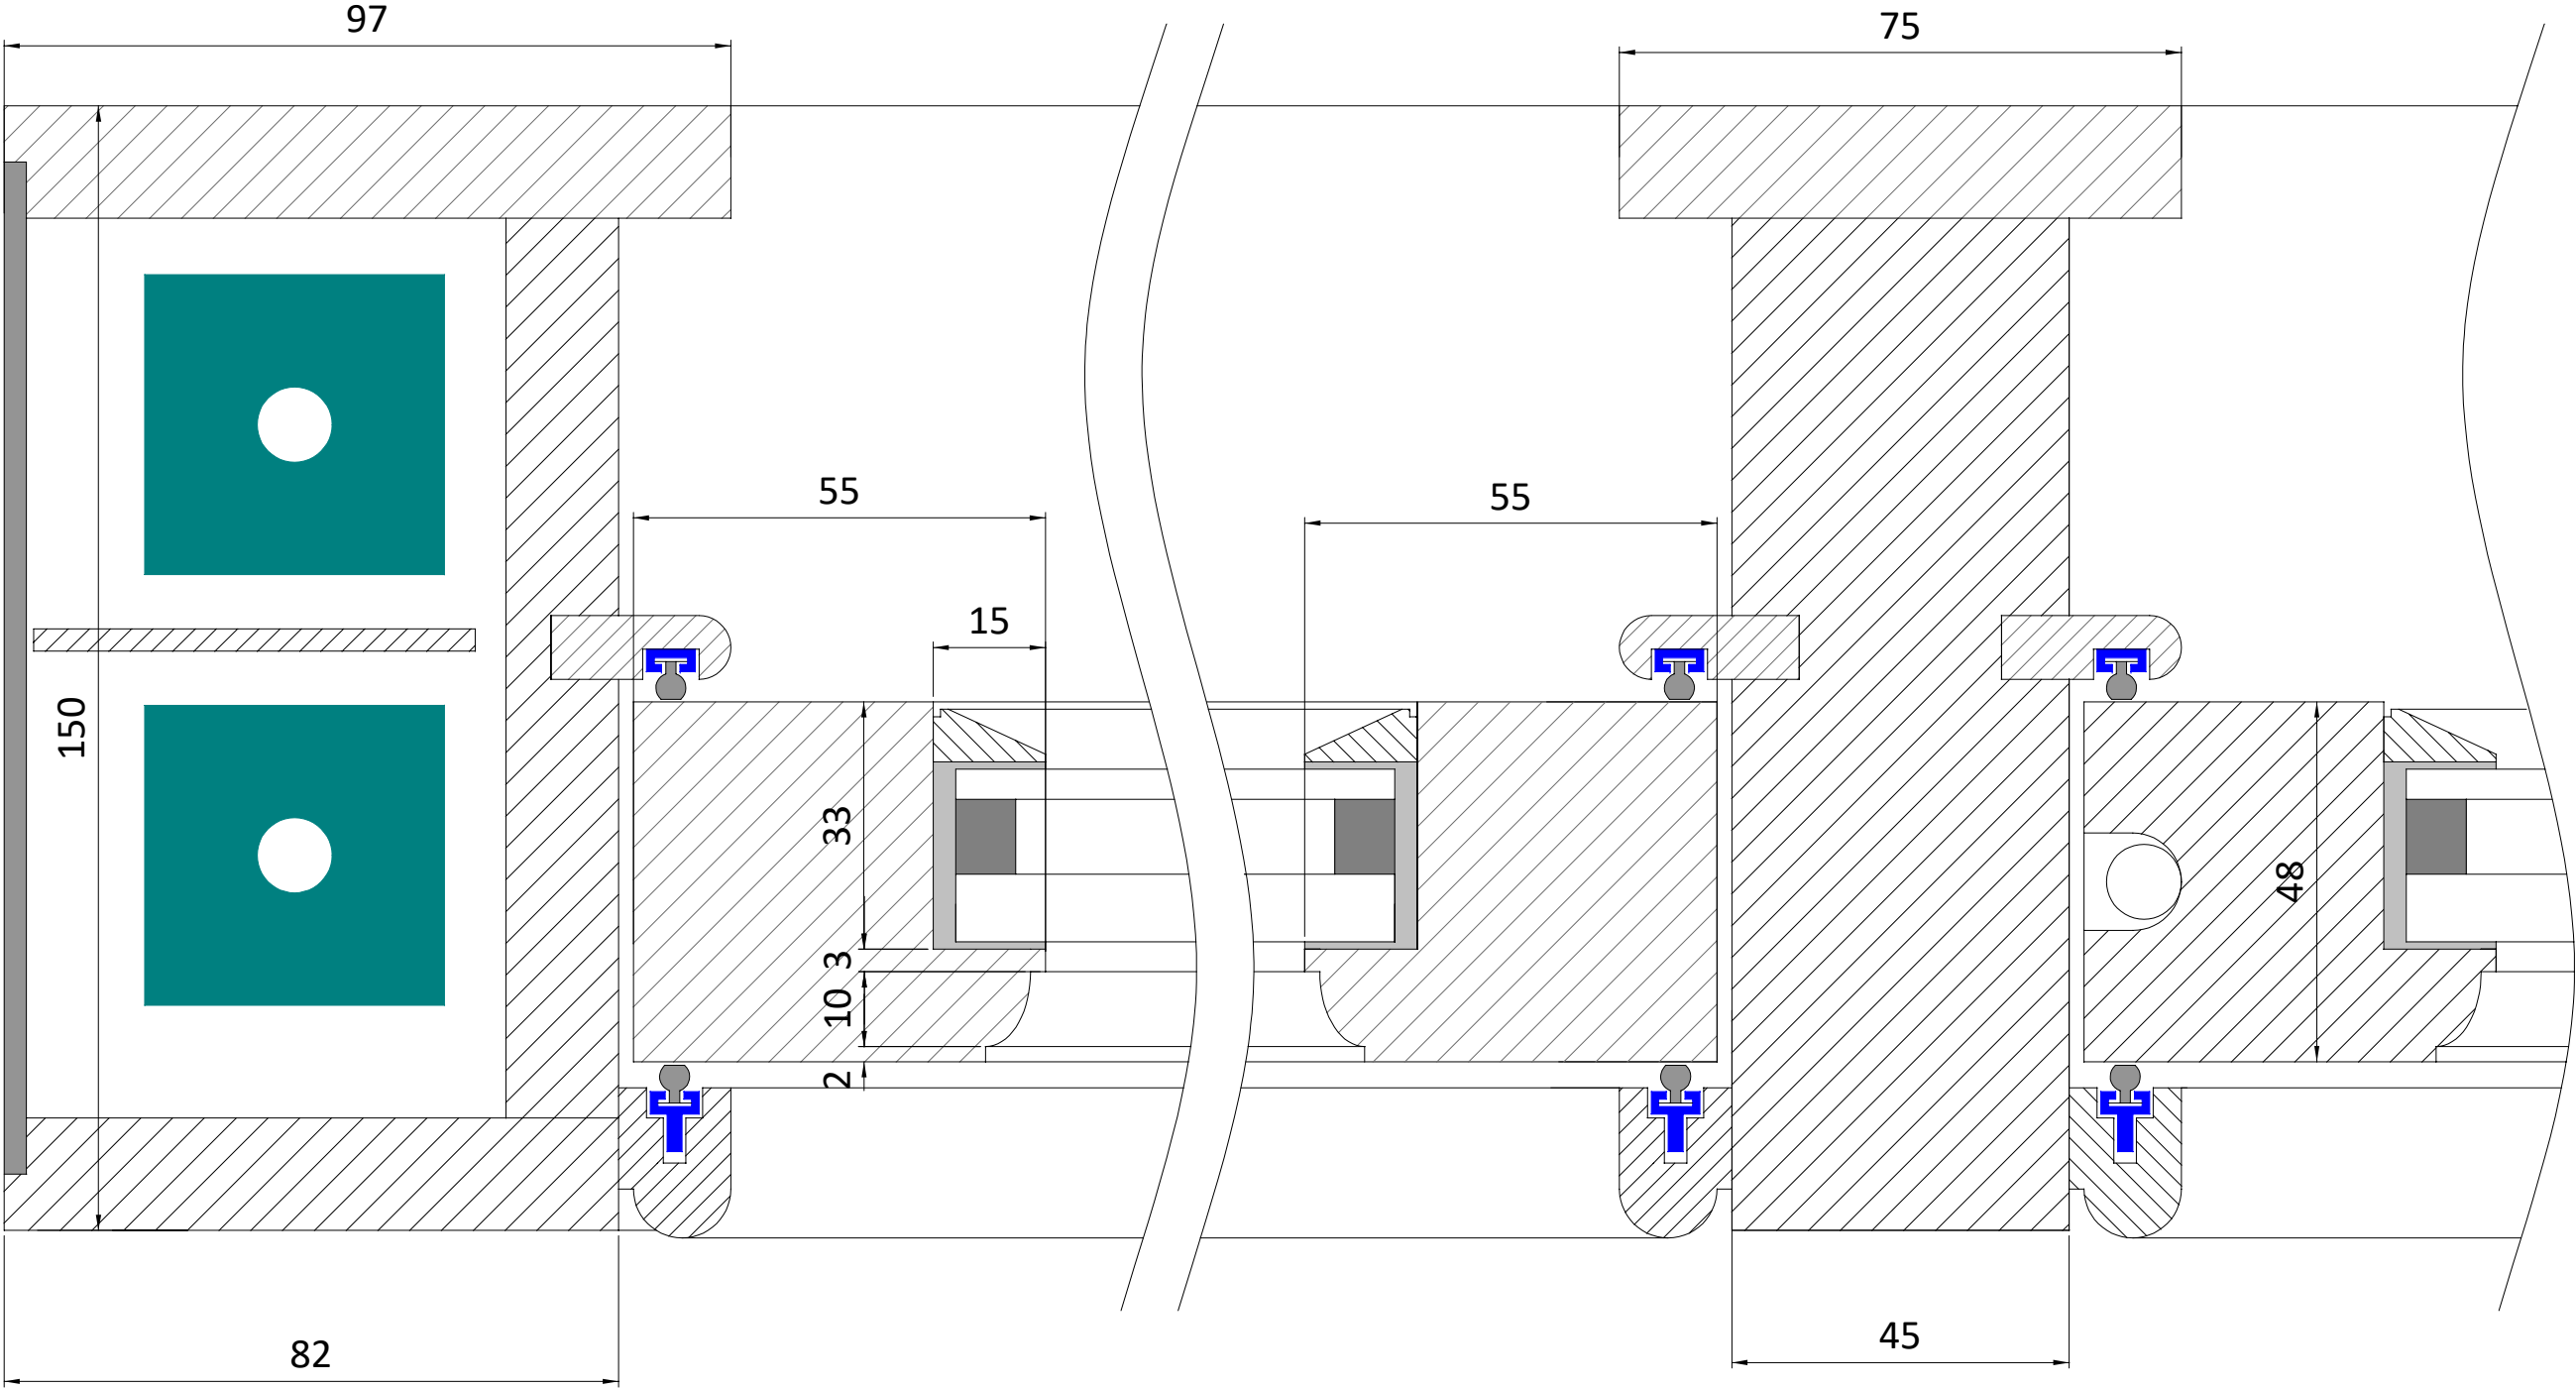

AND CILL - SCALE 1:1

48

36

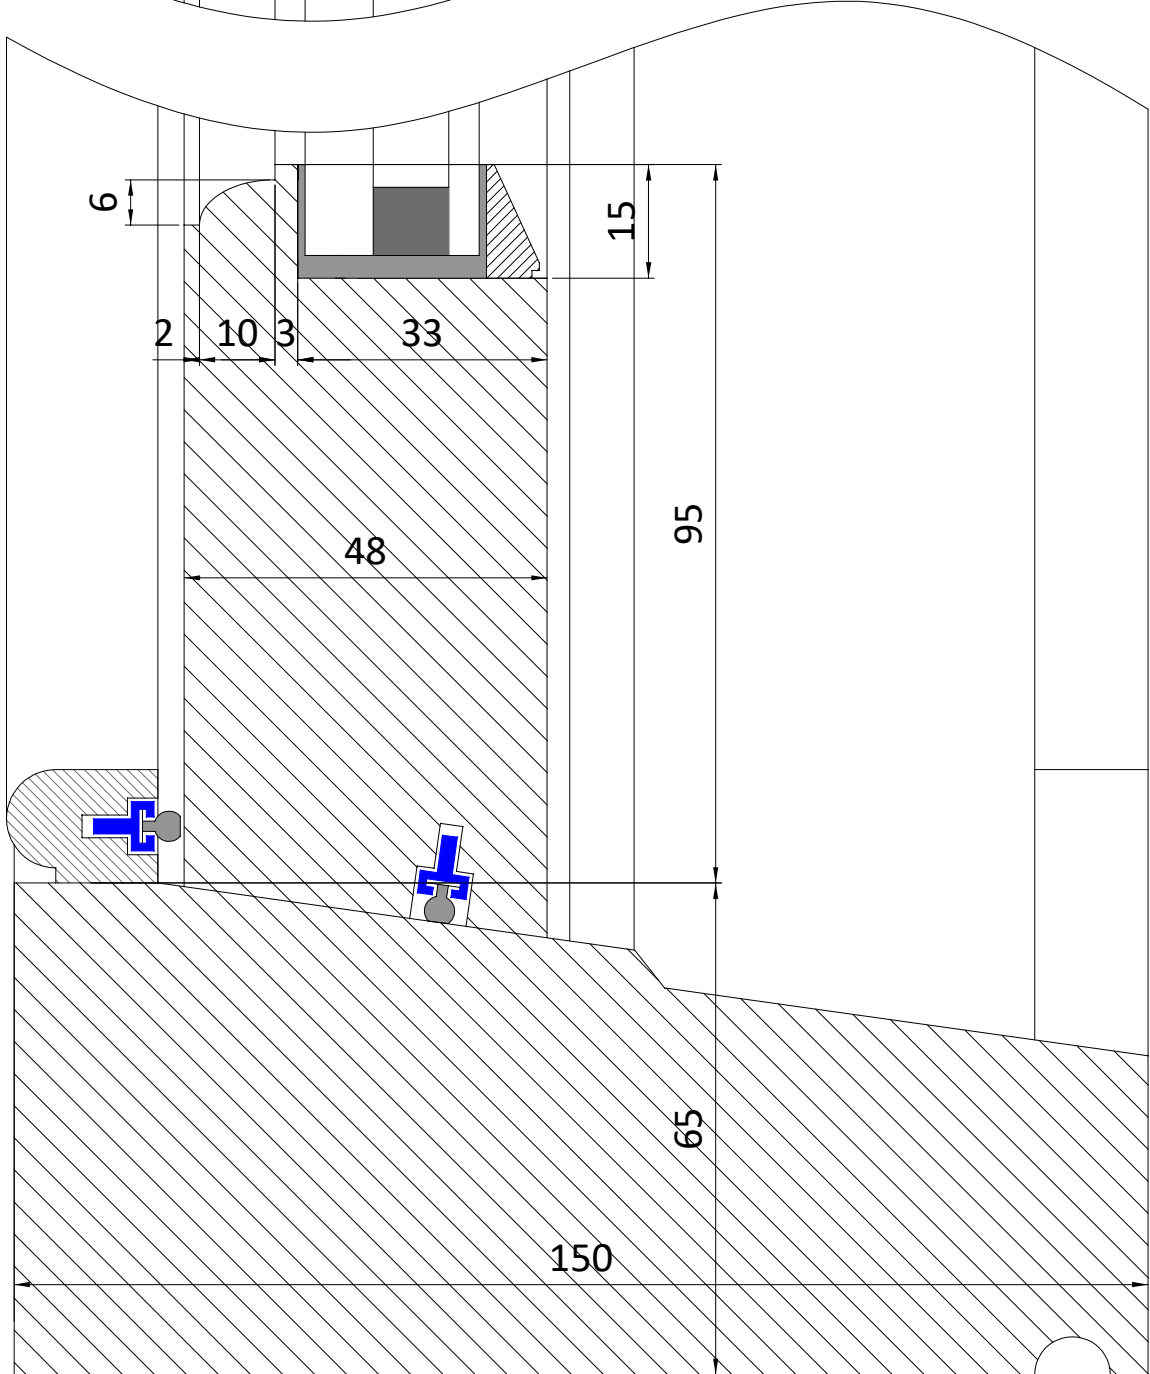

COMPLETE NEW
TRIPLE (VENETIAN)
BOX SASH
WINDOW CORD HUNG
- DOC L
ITEM 1 & 2