


The use of this data by the recipient acts as an agreement of the following statements. Do not use this data if you do not agree with any of the following statements:-

All drawings are based upon site information supplied by third parties and as such their accuracy cannot be guaranteed. All features are approximate and subject to clarification by a detailed topographical survey, statutory service enquiries and confirmation of the legal boundaries.

Do not scale the drawing.
Use figured dimensions in all cases.
Check all dimensions on site.

Report any discrepancies in writing to Garret Design Ltd before proceeding.

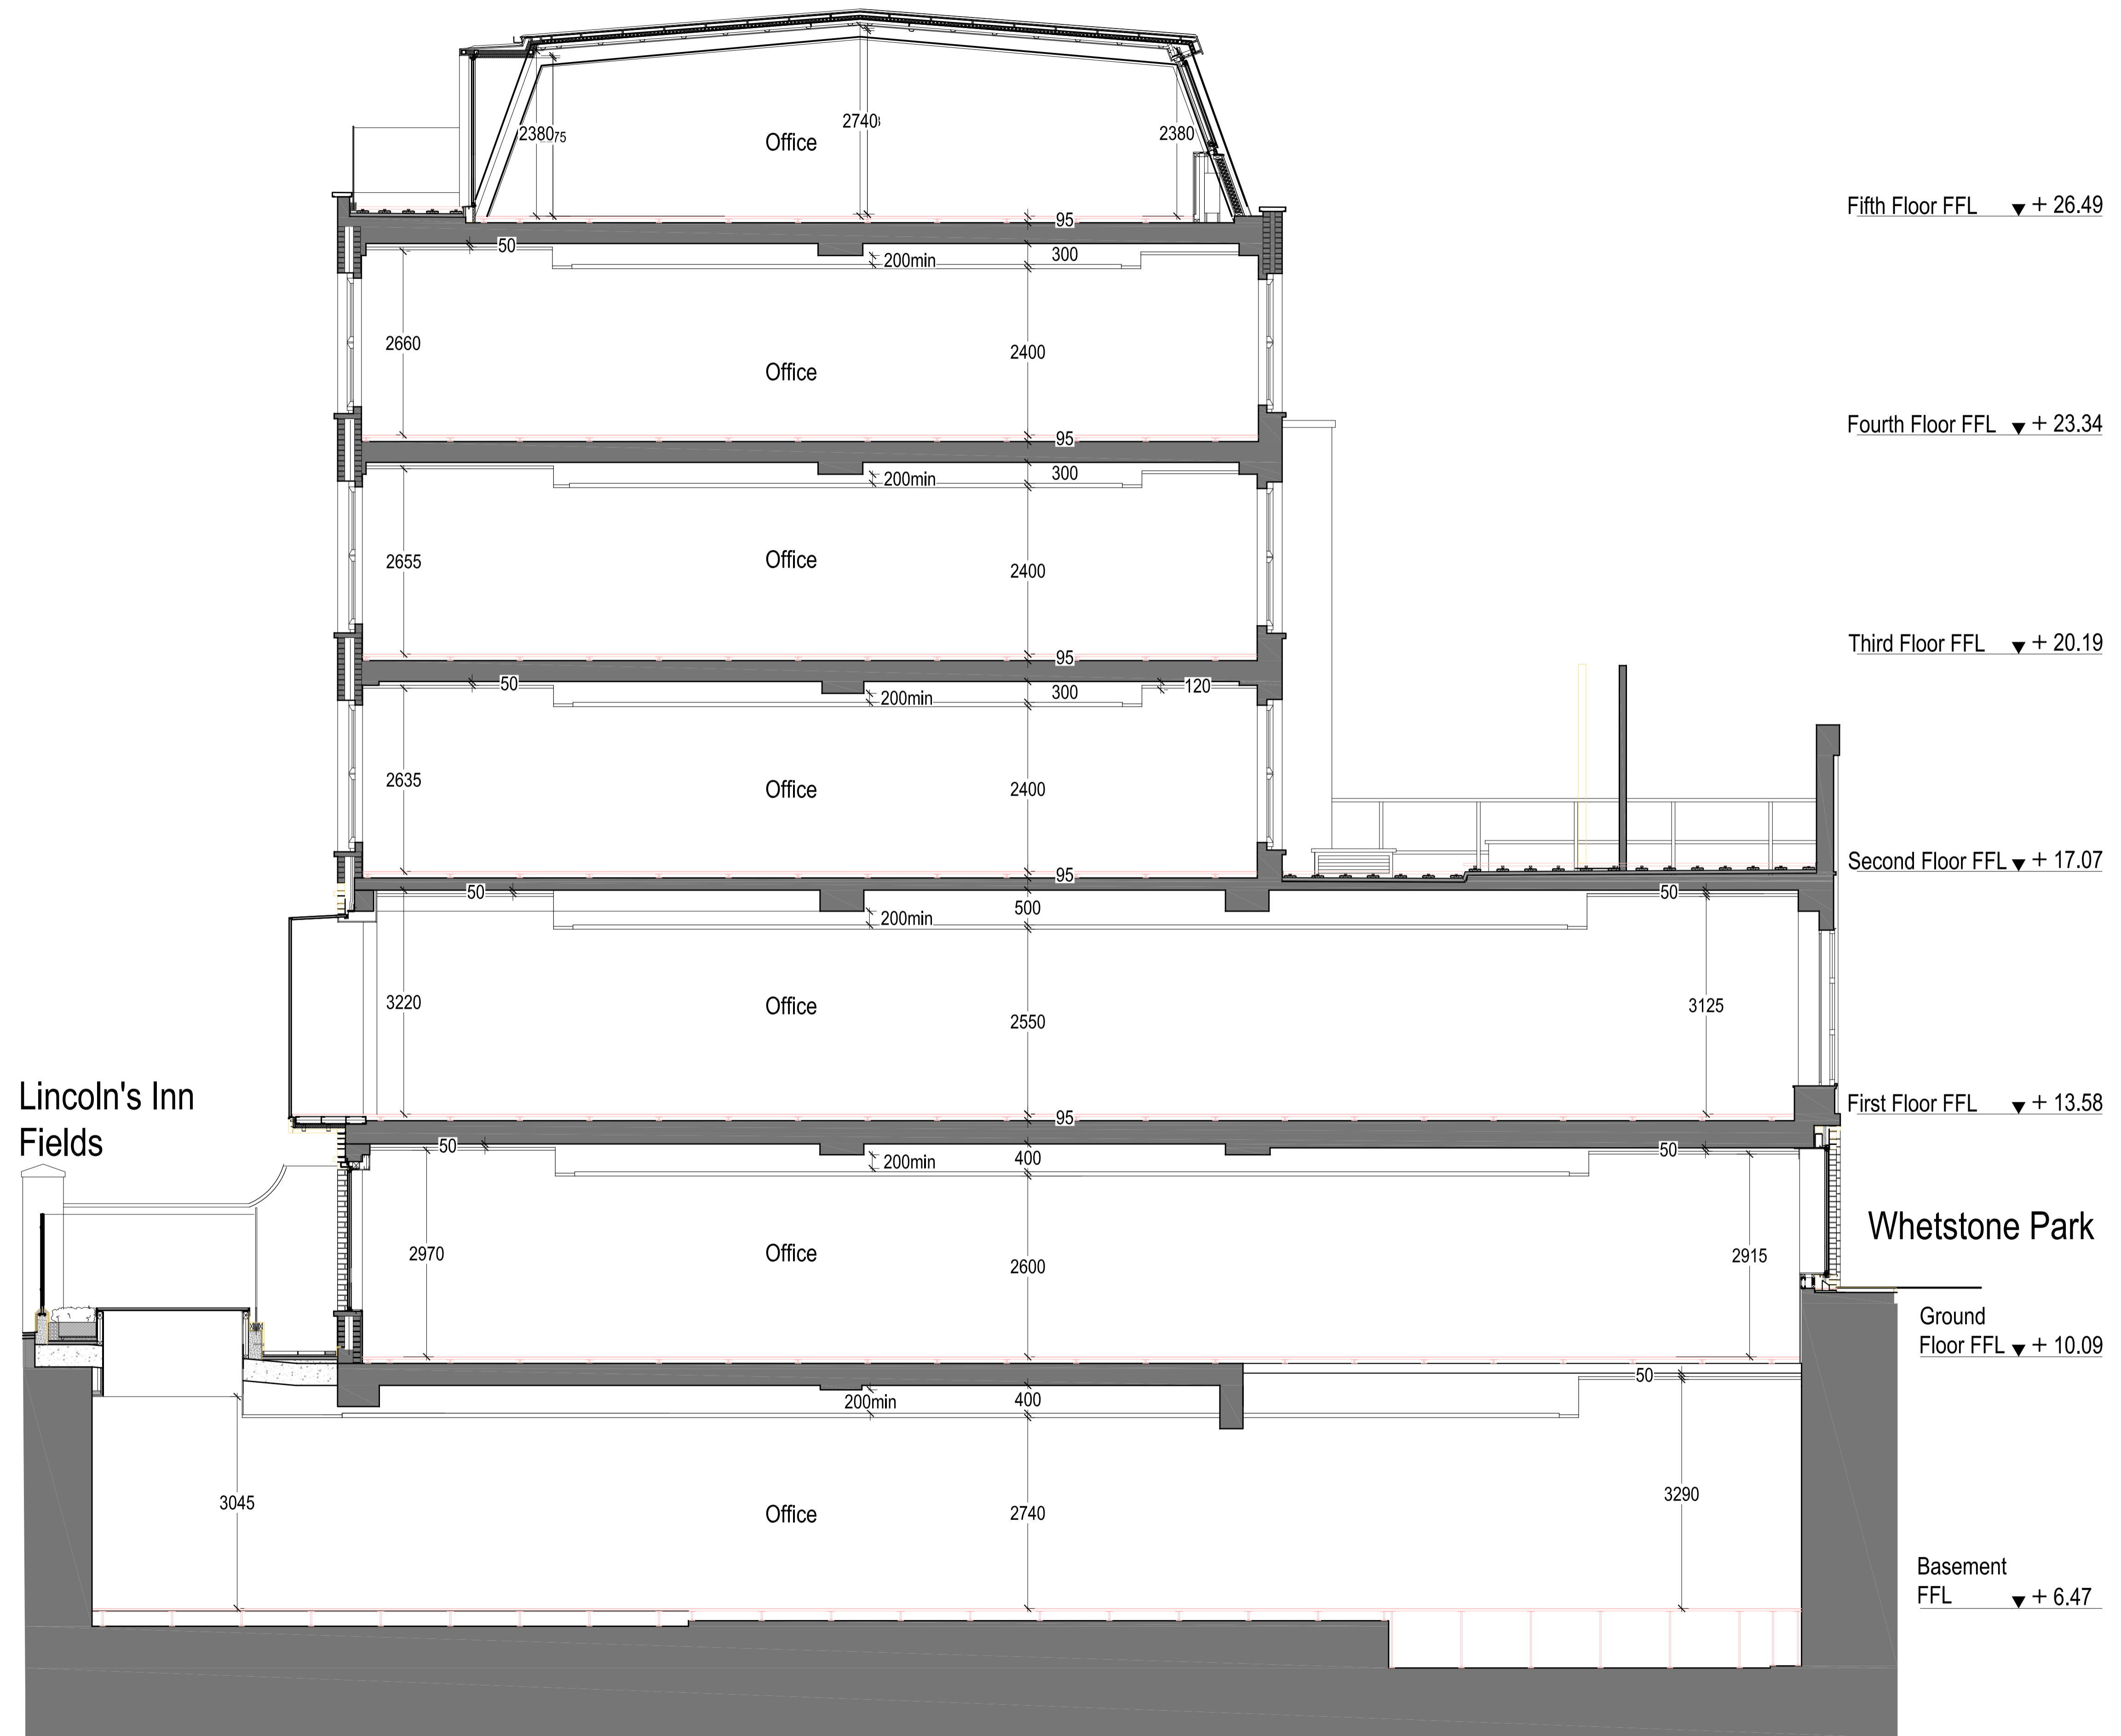

| | | | | |
|-----|--------------|----------|-----|-----|
| P1 | FOR PLANNING | 27/11/17 | TR | DM |
| REV | DESCRIPTION | DATE | DRN | CHK |

STATUS
FOR PLANNING

PROJECT
**10-11 LINCOLN'S INN FIELDS
LONDON, WC2**

DRAWING
**SECTION THROUGH BUILDING
B-B EXISTING**

| | | | |
|-------------|-------------|-------------|----------|
| PROJECT NO. | DRAWING NO. | FLOOR/TYPE. | REVISION |
| 17-009 | A-05 | -ELE-02 | P1 |
| SCALE AT A1 | | | DRAWN BY |
| 1:50 | | | TR |

