


The use of this data by the recipient acts as an agreement of the following statements. Do not use this data if you do not agree with any of the following statements:-

All drawings are based upon site information supplied by third parties and as such their accuracy cannot be guaranteed. All features are approximate and subject to clarification by a detailed topographical survey, statutory service enquiries and confirmation of the legal boundaries.

Do not scale the drawing.
Use digital dimensions in all cases.
Check all dimensions on site.

Report any discrepancies in writing to Garret Design Ltd before proceeding.

8-9 Lincoln's Inn Fields

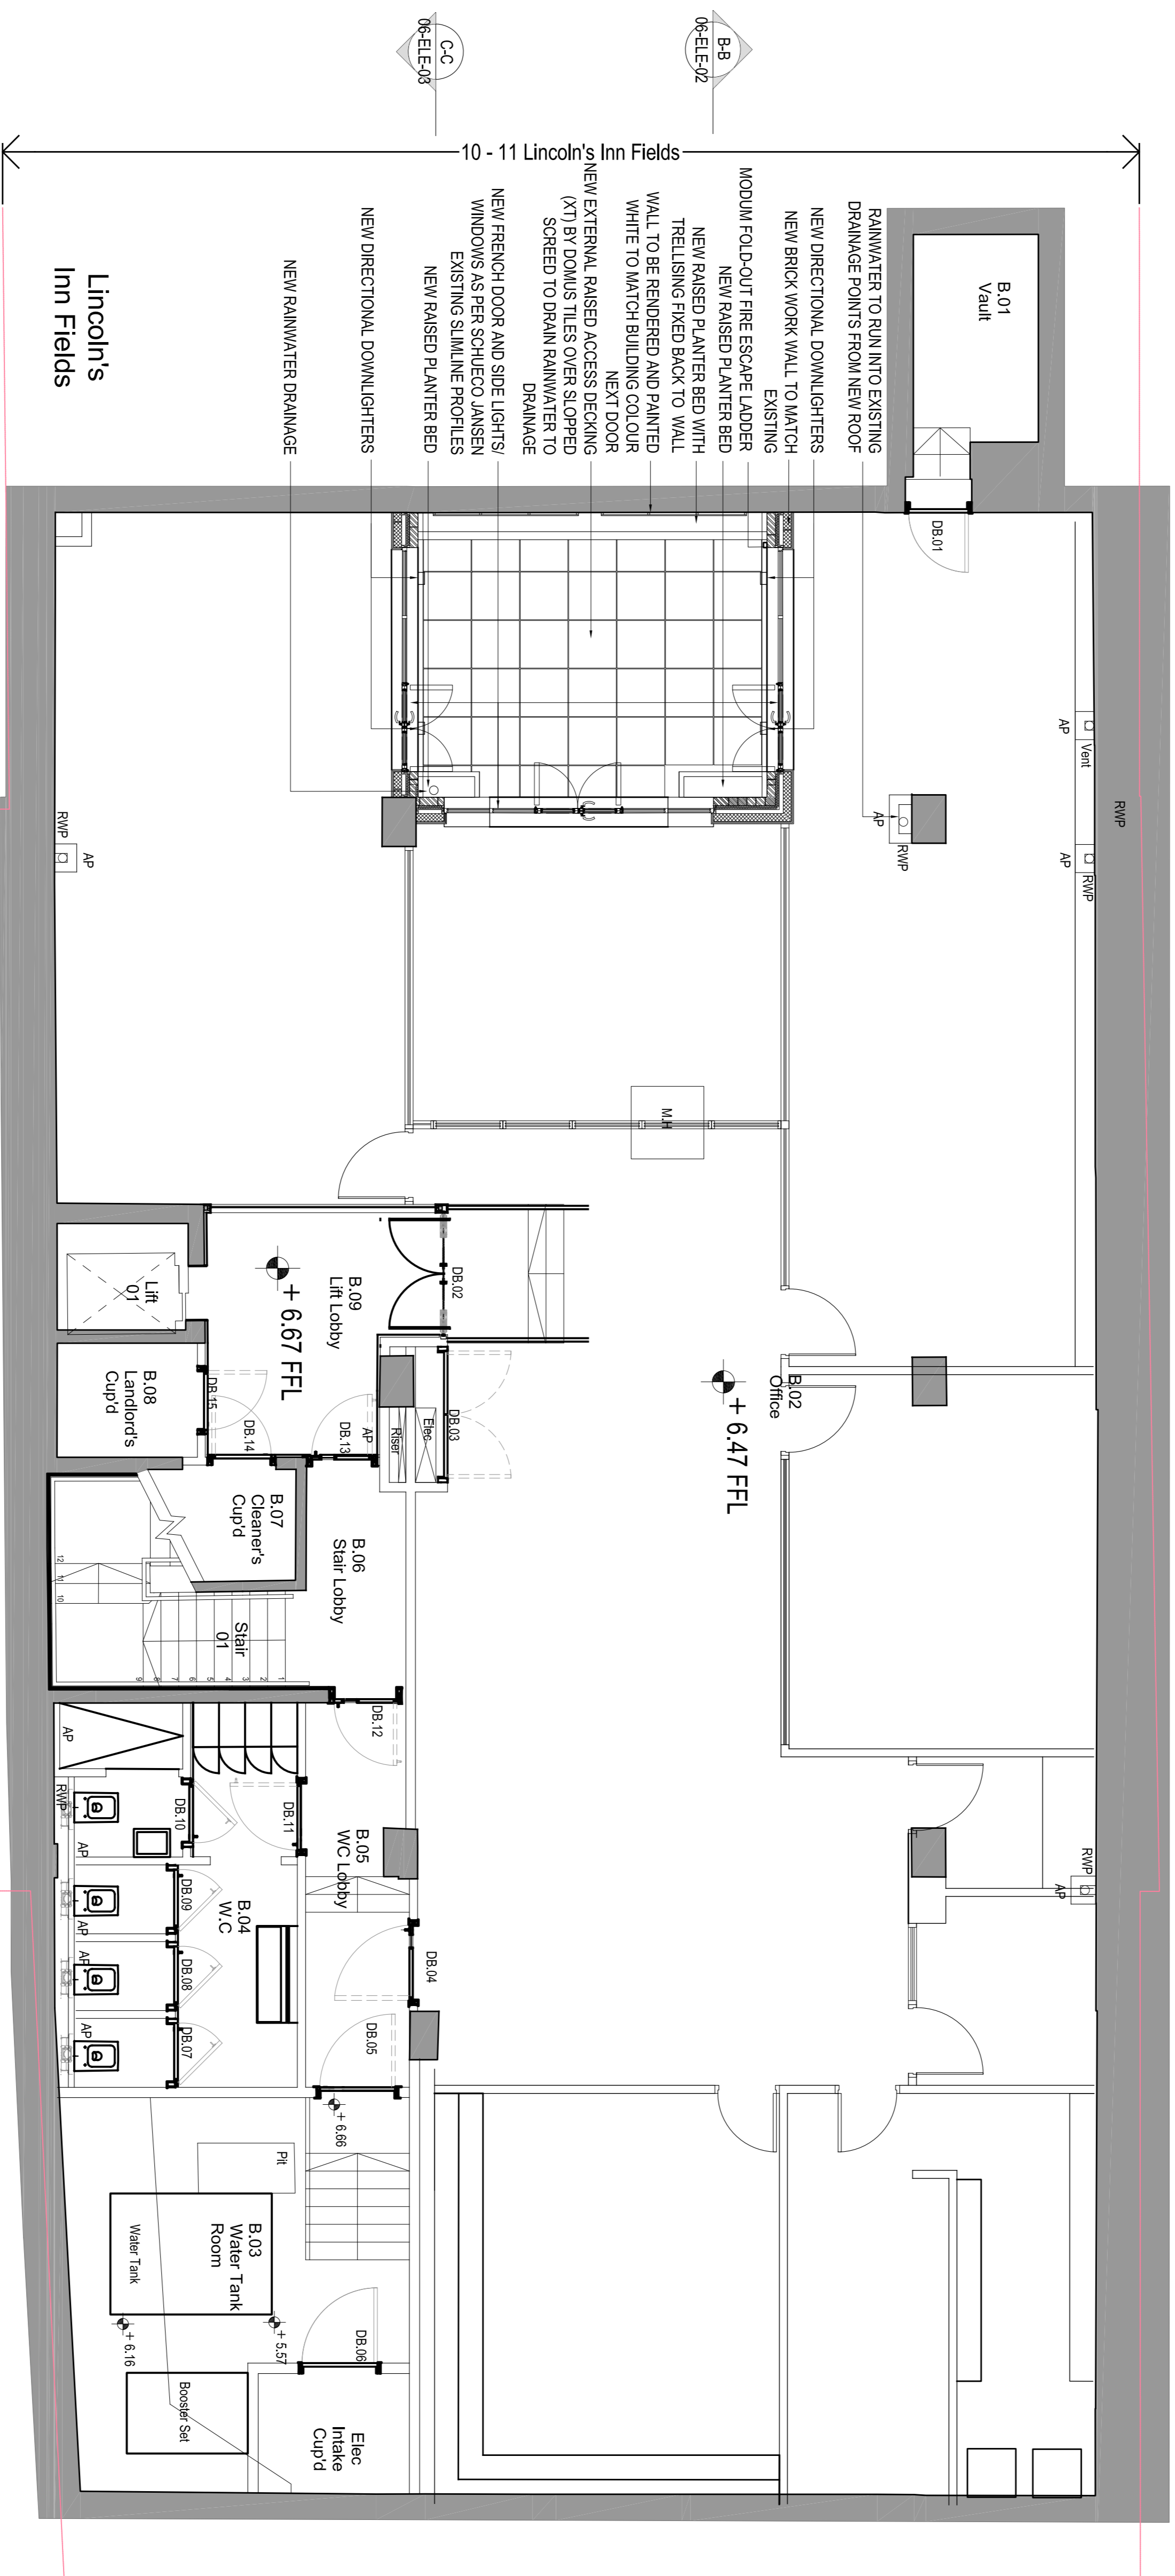

12-14 Lincoln's Inn Fields

16311
1400

06-ELE-01
A-A

06-ELE-02
B-B

06-ELE-03
C-C



SCALE BAR IN mm

REV	DESCRIPTION	DATE	DRN	CHK
P2	LIGHTS ADDED	30/11/17 TR	DM	
P1	FOR PLANNING	27/10/17 TR	DM	

STATUS FOR PLANNING

PROJECT
10-11 LINCOLN'S INN FIELDS
LONDON, WC2

DRAWING
LOWER GROUND FLOOR
PROPOSED PLAN
GENERAL ARRANGEMENT

PROJECT NO. 17-0009
DRAWING NO. A-06
FLOOR/TYPE -B1-01
REVISION P2
SCALE AT A1 1:50
DRAWN BY TR

