
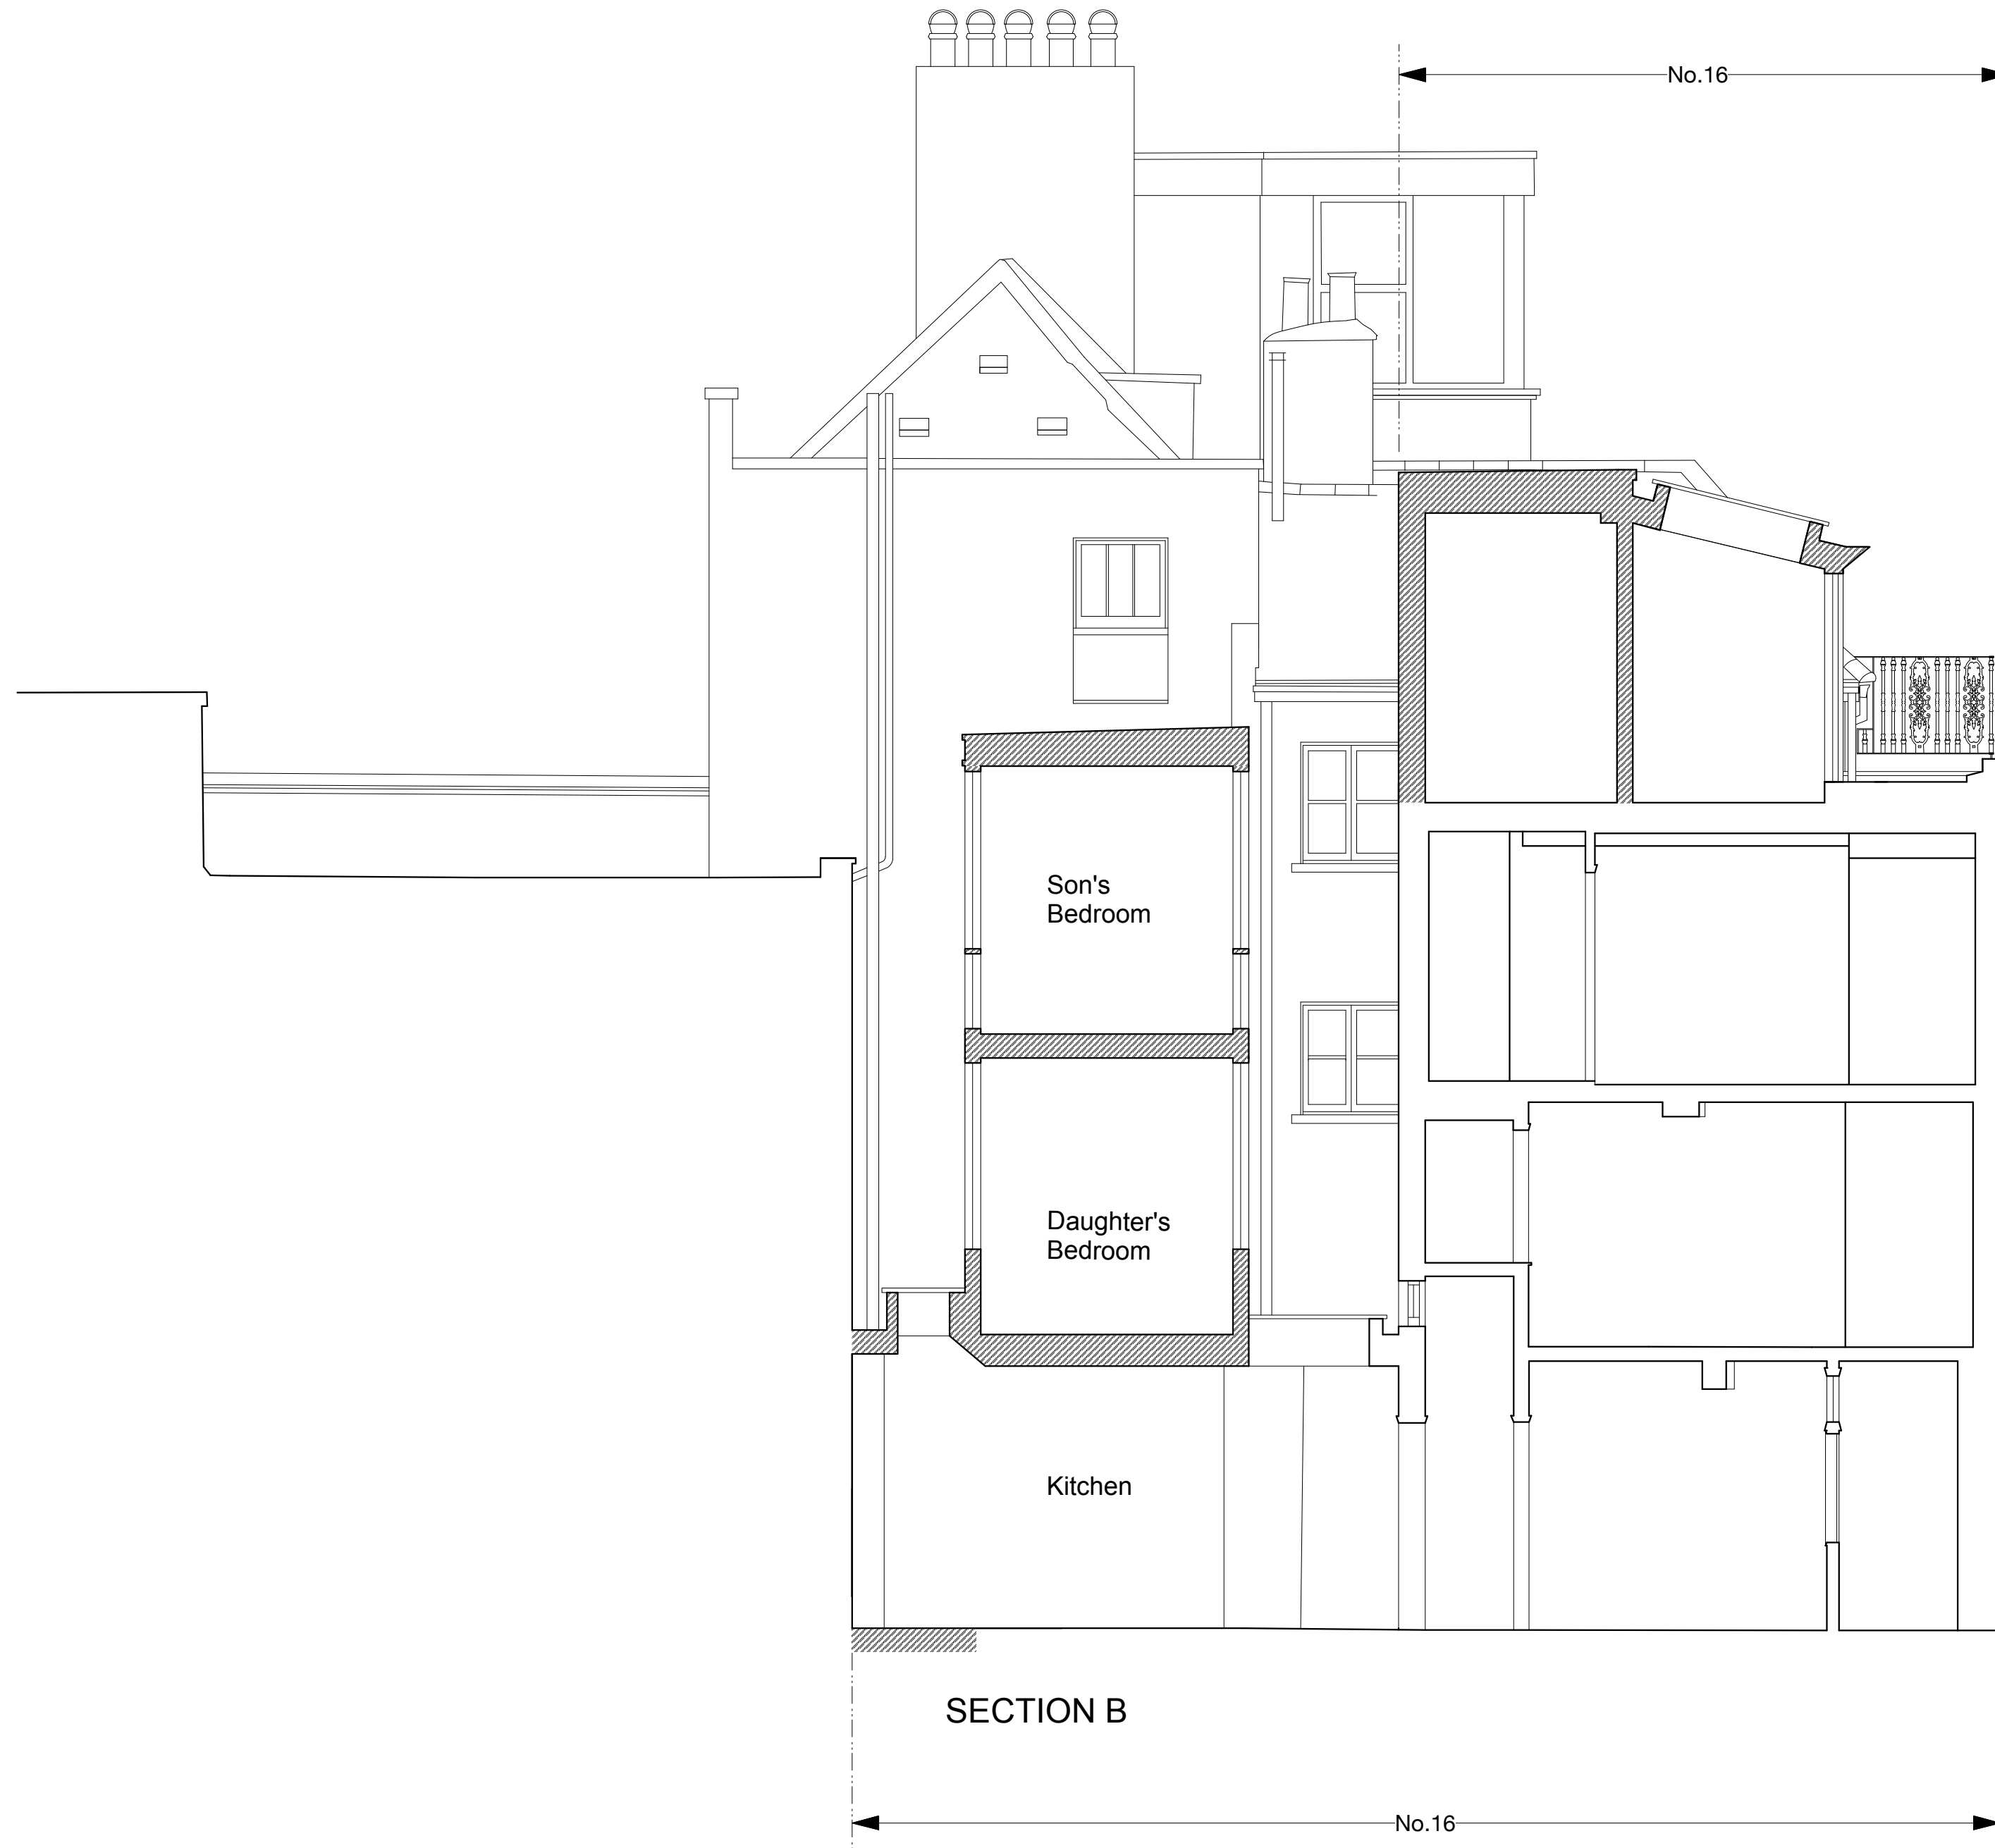


9.000

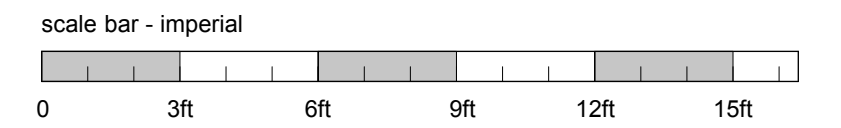

# KEY

Existing structure 

Existing structure to be removed 

New walls 

**BROD WIGHT**  
**Architects**  
43 England's Lane -- London -- NW3 4YD

16 The Mount  
London, NW3 6SZ

www.brodwight.co.uk      office@brodwight.co.uk  
Tel 020 7722 0810      This drawing is copyright

Drawing Title:  
**Proposed Section B - B**

Drawing Ref:  
**1059-AP09**

| Date         | Scale     |
|--------------|-----------|
| October 2017 | 1:50 @ A2 |