


FLOOR FINISHES LEGEND

Reduc Micro 21 to be scribed around architraves (do not cut original listed

IMPORTANT NOTE:

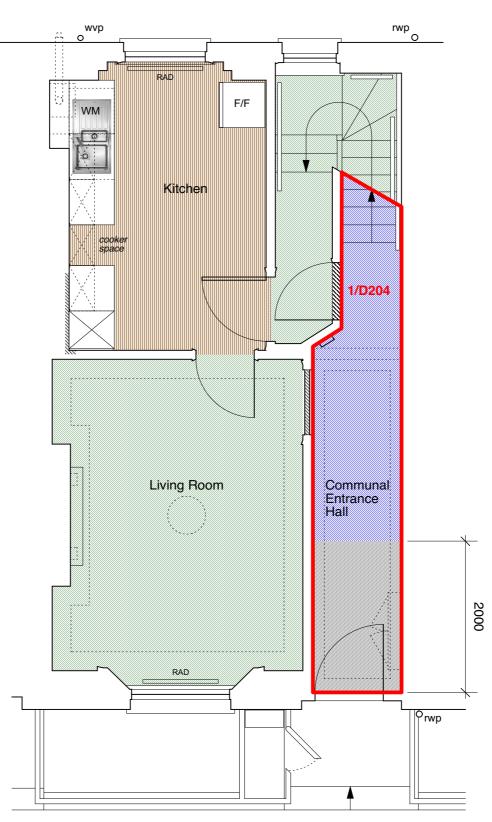

joinery).	
	vinyl on 6mm WBP ply
	vinyl on Reduc Micro 21
	carpet
	carpet on Reduc Micro 21 (SoundMat on stairs)
	communal stairs carpet + aluminium nosings
	communal carpet on SoundMat + aluminium nosings to stairs (Reduc Micro 21 to landings)
	entrance mat
	entrance mat on Reduc Micro 21
	chamfered & pelleted hardwood threshold (same width as linings). See 6214-FAC-D204 for relevant detail).
Extent of acoustic underlay shown with	

red line.

J 1 5	Jor
LLP	٦.
treet	31
8HL	
	dro