


ARTHUR STANLEY HOUSE

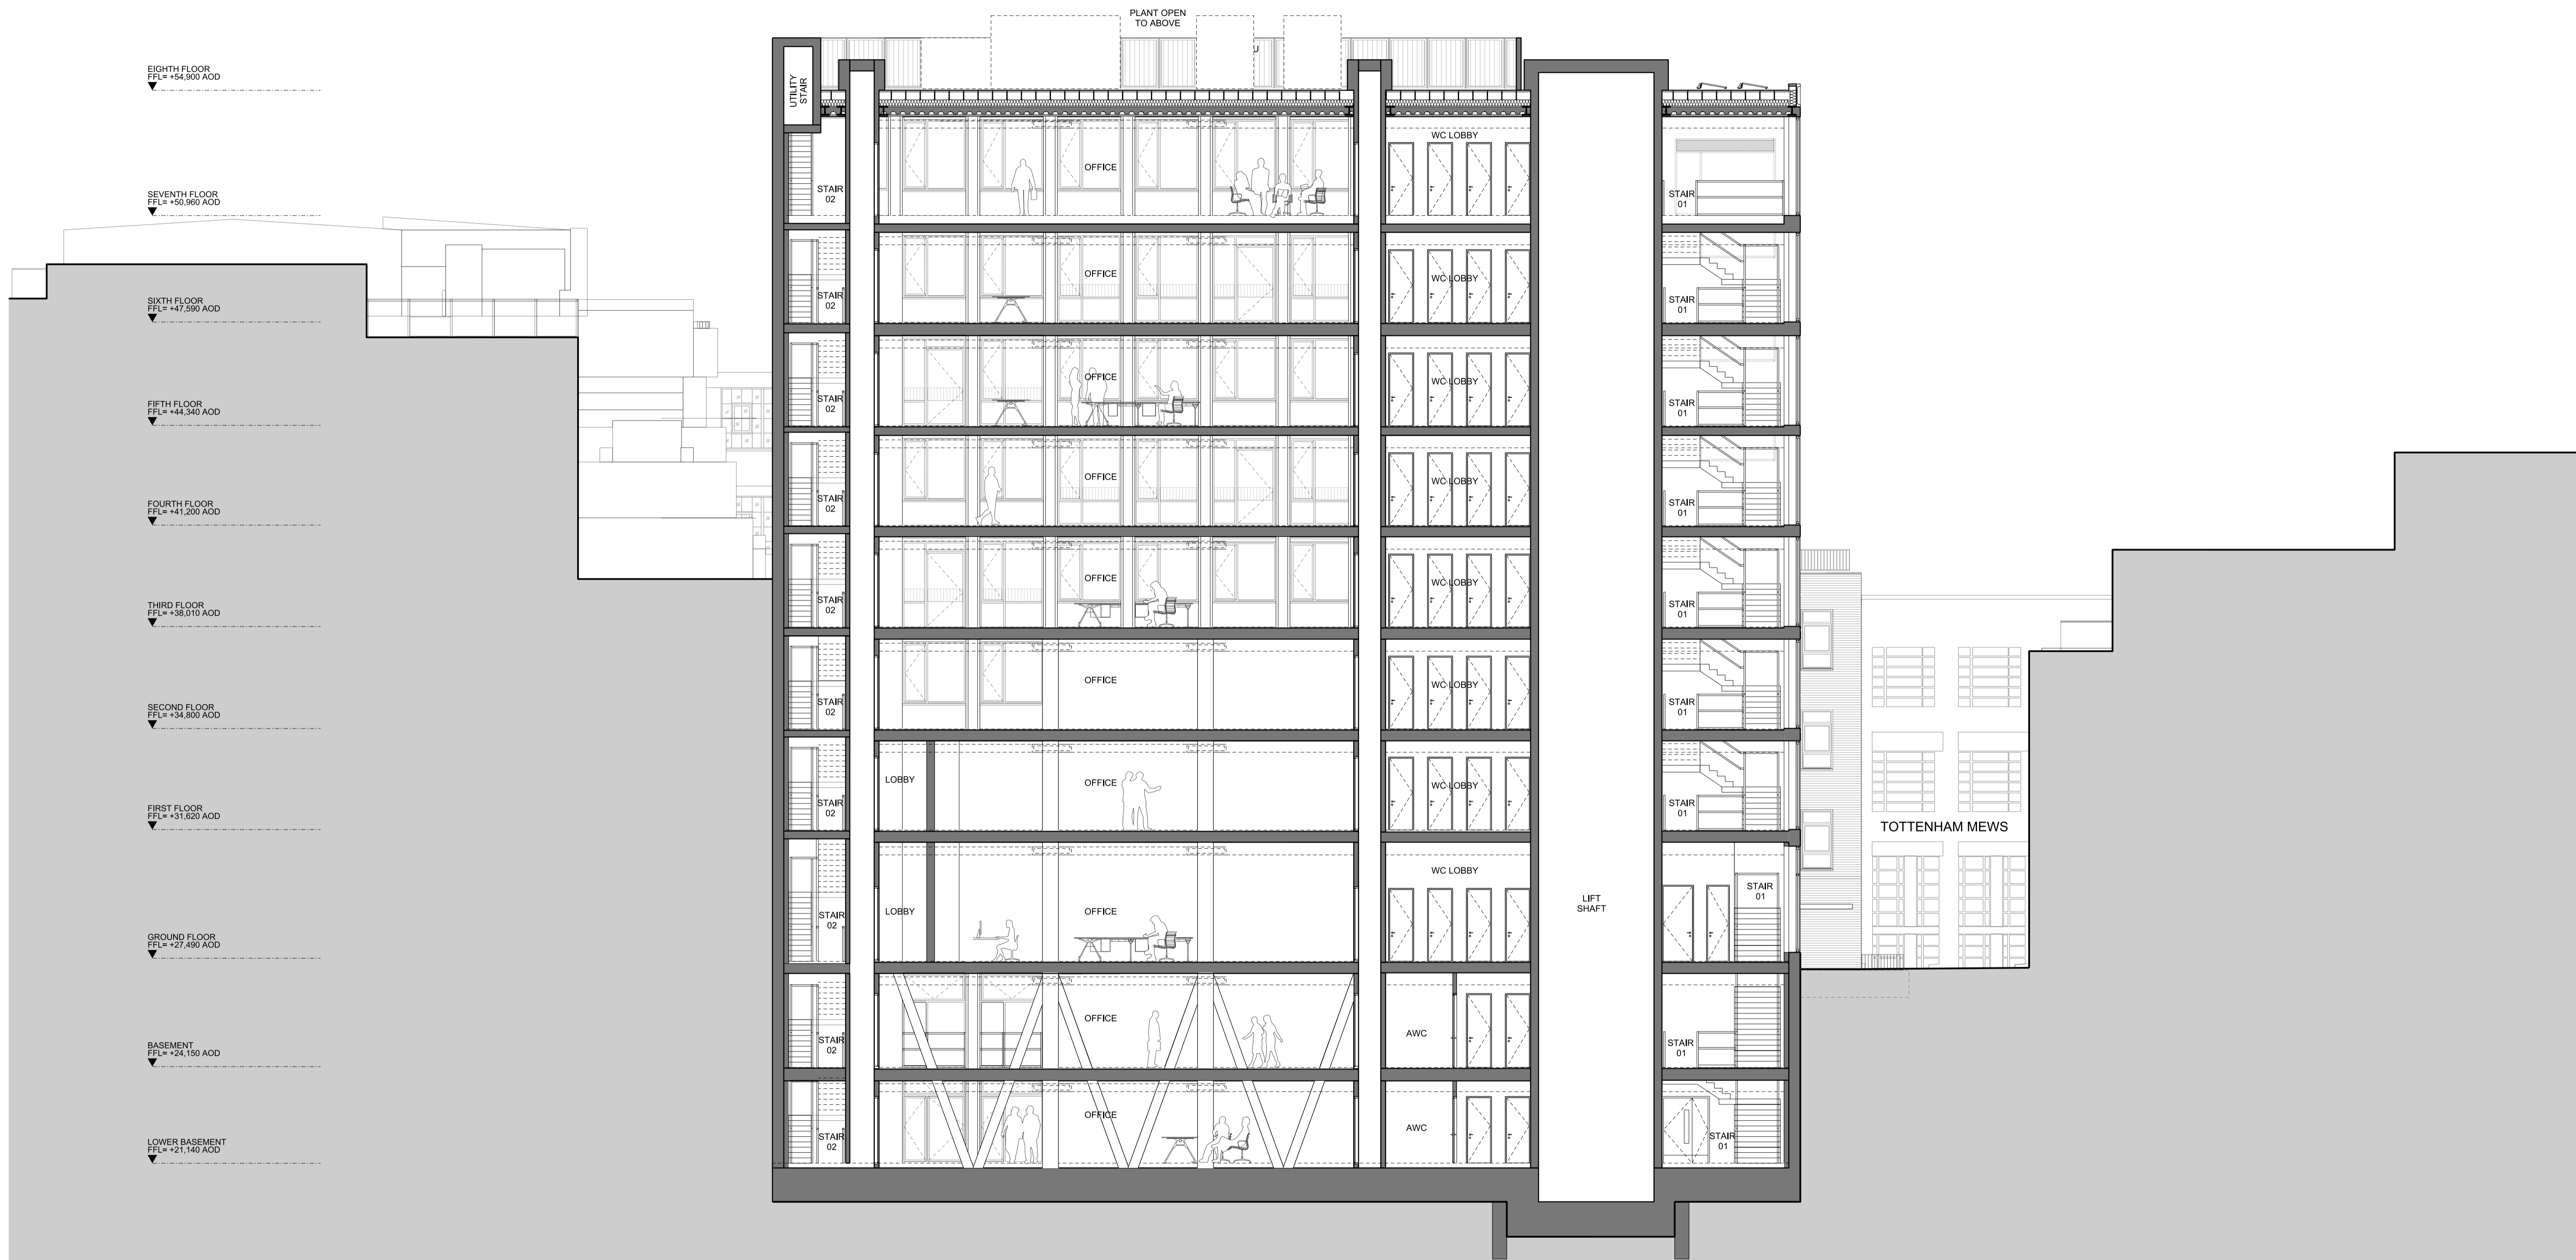

EIGHTH FLOOR
FFL= +34,800 AOD

SEVENTH FLOOR
FFL= +30,960 AOD

SIXTH FLOOR
FFL= +27,590 AOD

FIFTH FLOOR
FFL= +24,340 AOD

FOURTH FLOOR
FFL= +21,200 AOD

THIRD FLOOR
FFL= +18,010 AOD

SECOND FLOOR
FFL= +14,800 AOD

FIRST FLOOR
FFL= +11,620 AOD

GROUND FLOOR
FFL= +8,490 AOD

BASEMENT
FFL= +5,150 AOD

LOWER BASEMENT
FFL= +1,940 AOD

TOTTENHAM MEWS

LIFT SHAFT

KEY


REV	DATE	DESCRIPTION
P01	21/07/17	Issue for Planning
P02	30/11/17	Revised Issue for Planning with amendments

CONSULTANTS	
CLIENT:	WESTBROOK PARTNERS
CONTRACTOR:	-
STRUCTURAL ENGINEER:	HEYNE TILLET STEEL
MECHANICAL ENGINEER:	THORNTON REYNOLDS
COST CONSULTANT:	LESLIE CLARK
PROJECT MANAGER:	RADCLIFFES CC
FIRE ENGINEER:	AFFINITY FIRE
APPROVED INSPECTOR:	BRCS
PLANNING CONSULTANT:	DP9

NOTE


1. Do not scale from this drawing.
2. All dimensions to be checked on site by the contractor and such dimensions to be his responsibility.
3. Report all drawing errors, omissions and discrepancies to the architect.
4. This document may be issued in an uncontrolled CAD format to enable others to use it as background information to make alterations and/or additions. In that instance the file will be accompanied by a PDF version. It is for those making such alterations and additions to ensure that they make use of current background information.

AHMM Ltd accepts no liability for any such alterations or additions to the background information or arising out of changes to background information which occur prior to alterations of additions being made.

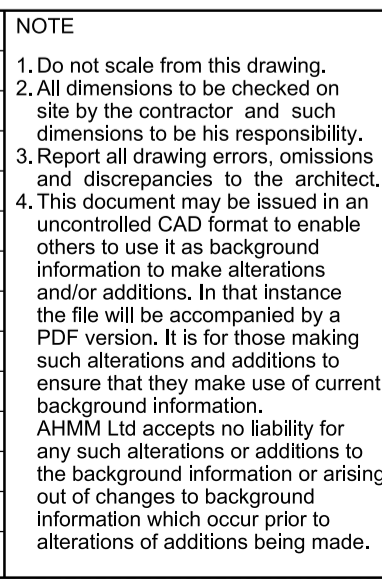

ARCHITECTS Ltd			
MORELANDS, 5-23 OLD STREET LONDON EC1V 9HL			
TEL 020 7251 5281 FAX 020 7251 5123 WEB WWW.AHMM.CO.UK			
job title			
ARTHUR STANLEY HOUSE			
drawing title / location			
PROPOSED GA SECTION SECTION B-B			
drawn by	checked	scale	status
LV	GH	1:100@A1; 1:200@A3	PLANNING
project	zone	source	classification
15068			(00)_P303 P02

ARTHUR STANLEY HOUSE

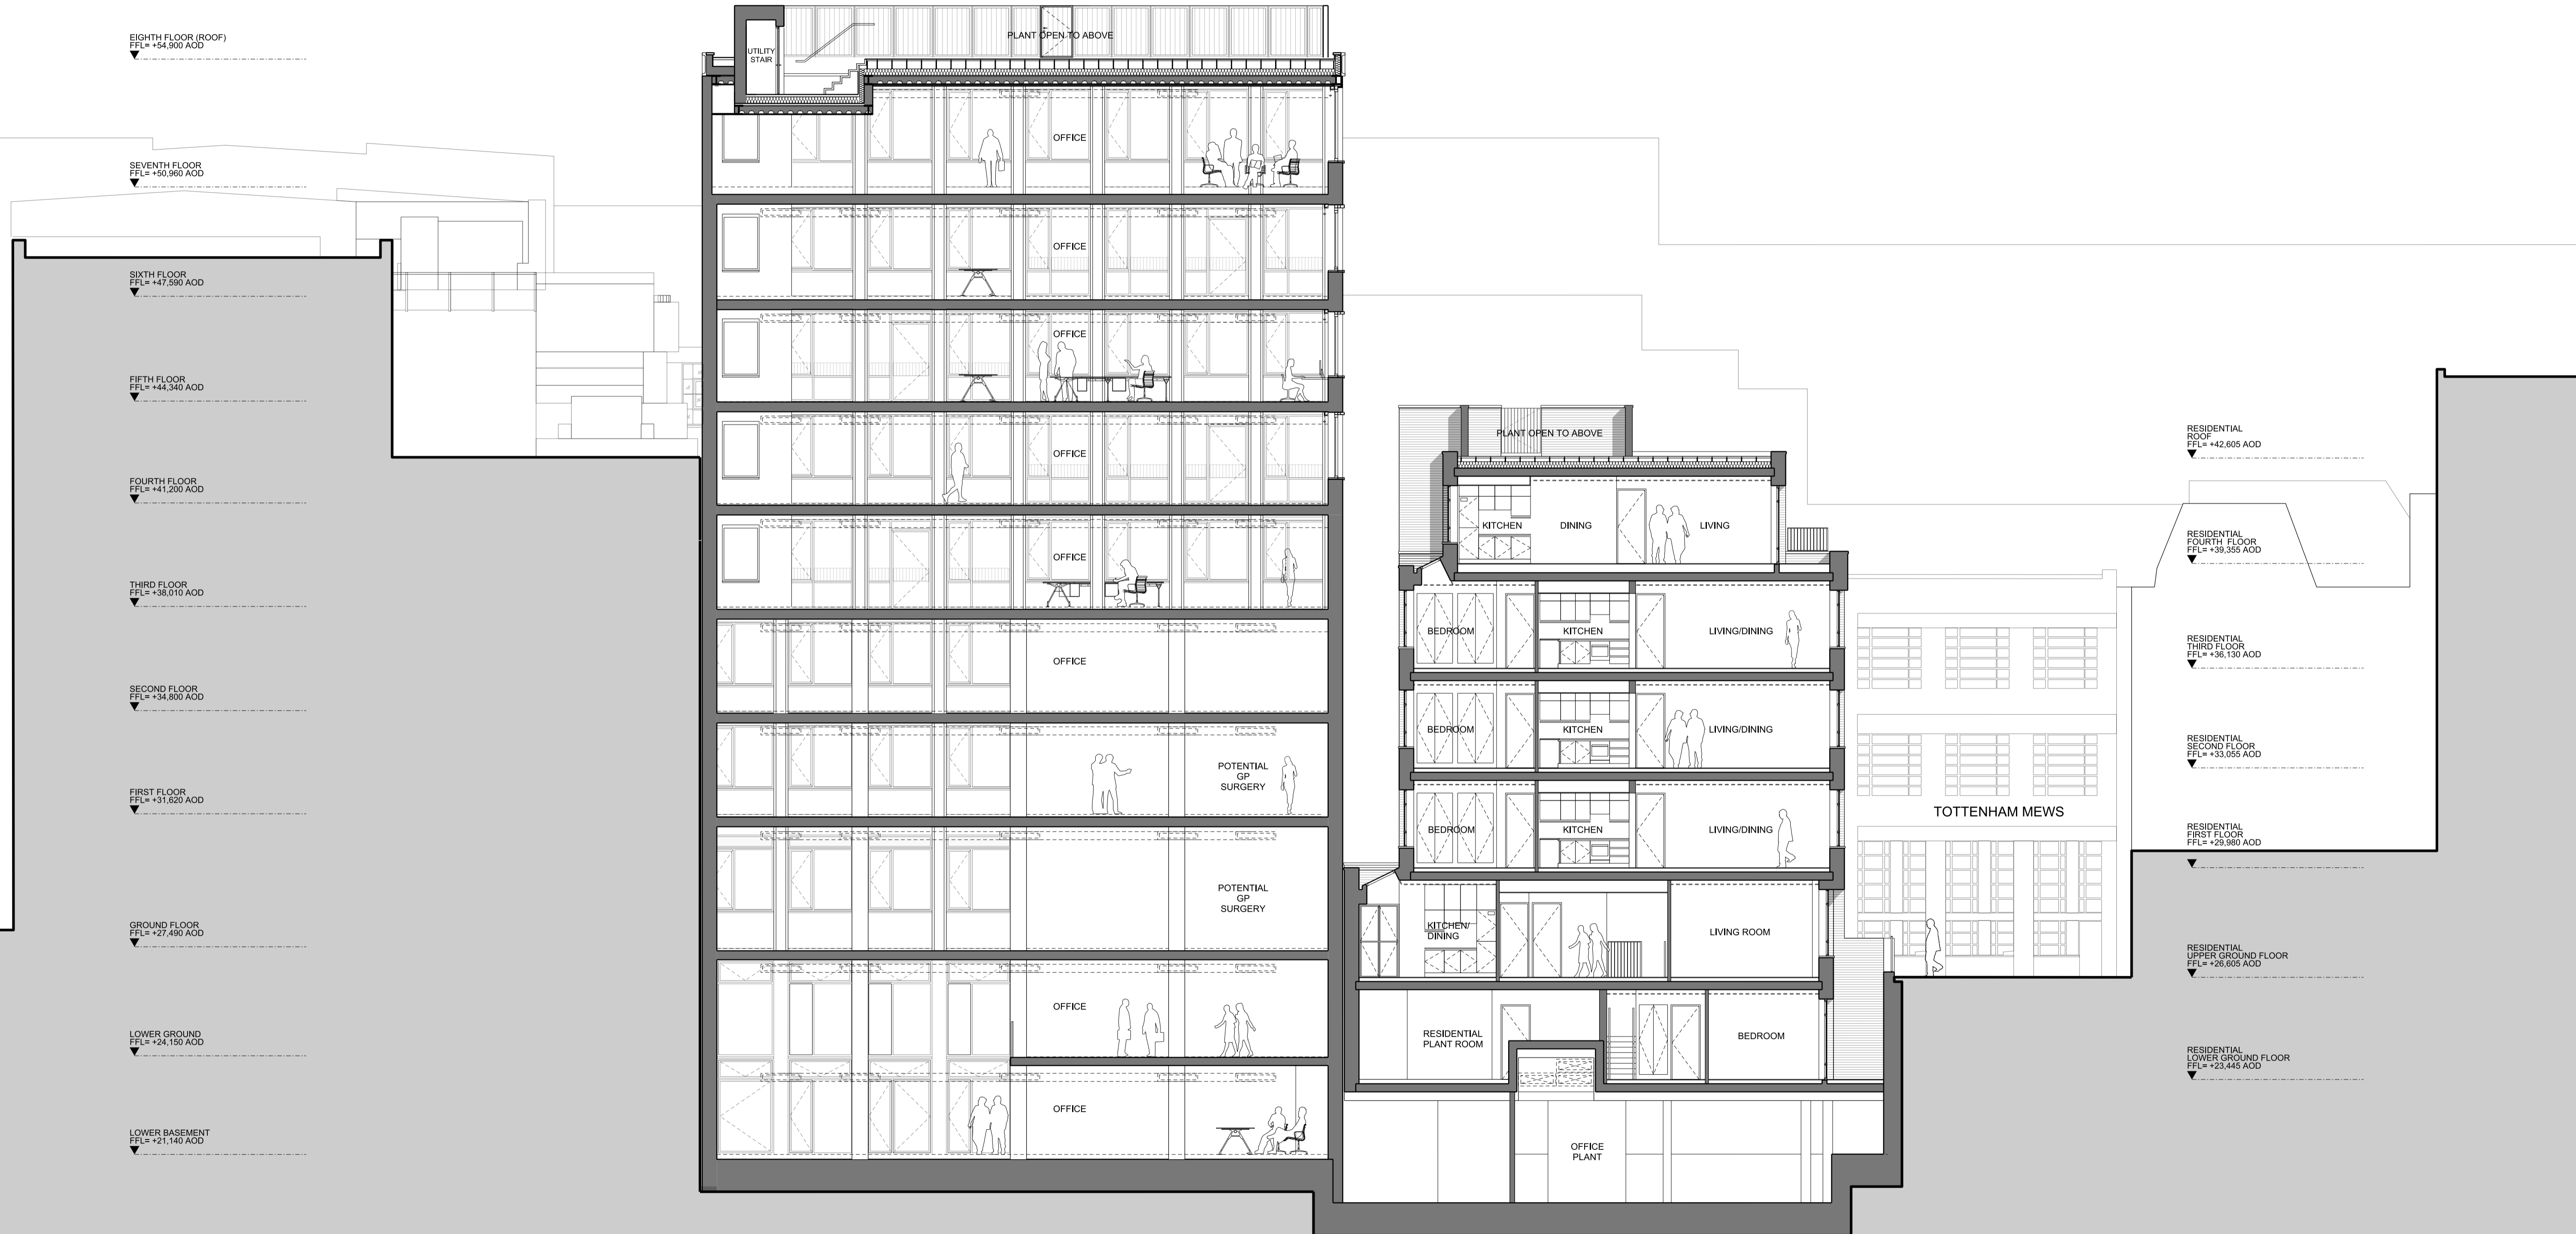

KEY

REV	DATE	NOTE
P01	21/07/17	Issue for Planning
P02	30/11/17	Revised Issue for Planning with amendments

CONSULTANTS	NOTE
CLIENT: WESTBROOK PARTNERS	1. Do not scale from this drawing. 2. All dimensions to be checked on site by the contractor and such dimensions to be his responsibility. 3. Report all drawing errors, omissions and discrepancies to the architect. 4. This document may be issued in an uncontrolled CAD format to enable others to use it as background information to make alterations and/or additions. In that instance the file will be accompanied by a PDF version. It is for those making such alterations and additions to ensure that they make use of current background information. AHMM Ltd accepts no liability for any such alterations or additions to the background information or arising out of changes to background information which occur prior to alterations of additions being made.
CONTRACTOR: -	
STRUCTURAL ENGINEER: HEYNE TILLET STEEL	
MECHANICAL ENGINEER: THORNTON REYNOLDS	
COST CONSULTANT: LESLIE CLARK	
PROJECT MANAGER: RADCLIFFES CC	
FIRE ENGINEER: AFFINITY FIRE	
APPROVED INSPECTOR: BRCS	
PLANNING CONSULTANT: DP9	

LOCATION

ALLFORD HALL MONAGHAN MORRIS				
ARCHITECTS Ltd MORELANDS, 5-23 OLD STREET LONDON EC1V 9HL TEL 020 7251 5281 FAX 020 7251 5123 WEB WWW.AHMM.CO.UK				
job title ARTHUR STANLEY HOUSE				
drawing title / location PROPOSED GA SECTION SECTION A-A				
drawn by LV	checked GH	scale 1:100@A1; 1:200@A3	status PLANNING	
project 15068	zone	source	classification (00)_P301	revision P02