


KEY PLAN

NOTES

- No. 1. Date: 1/17
- 2. THIS DRAWING MUST NOT BE SCALED.
THE CONTRACTOR IS TO CHECK ALL DIMENSIONS ON SITE.

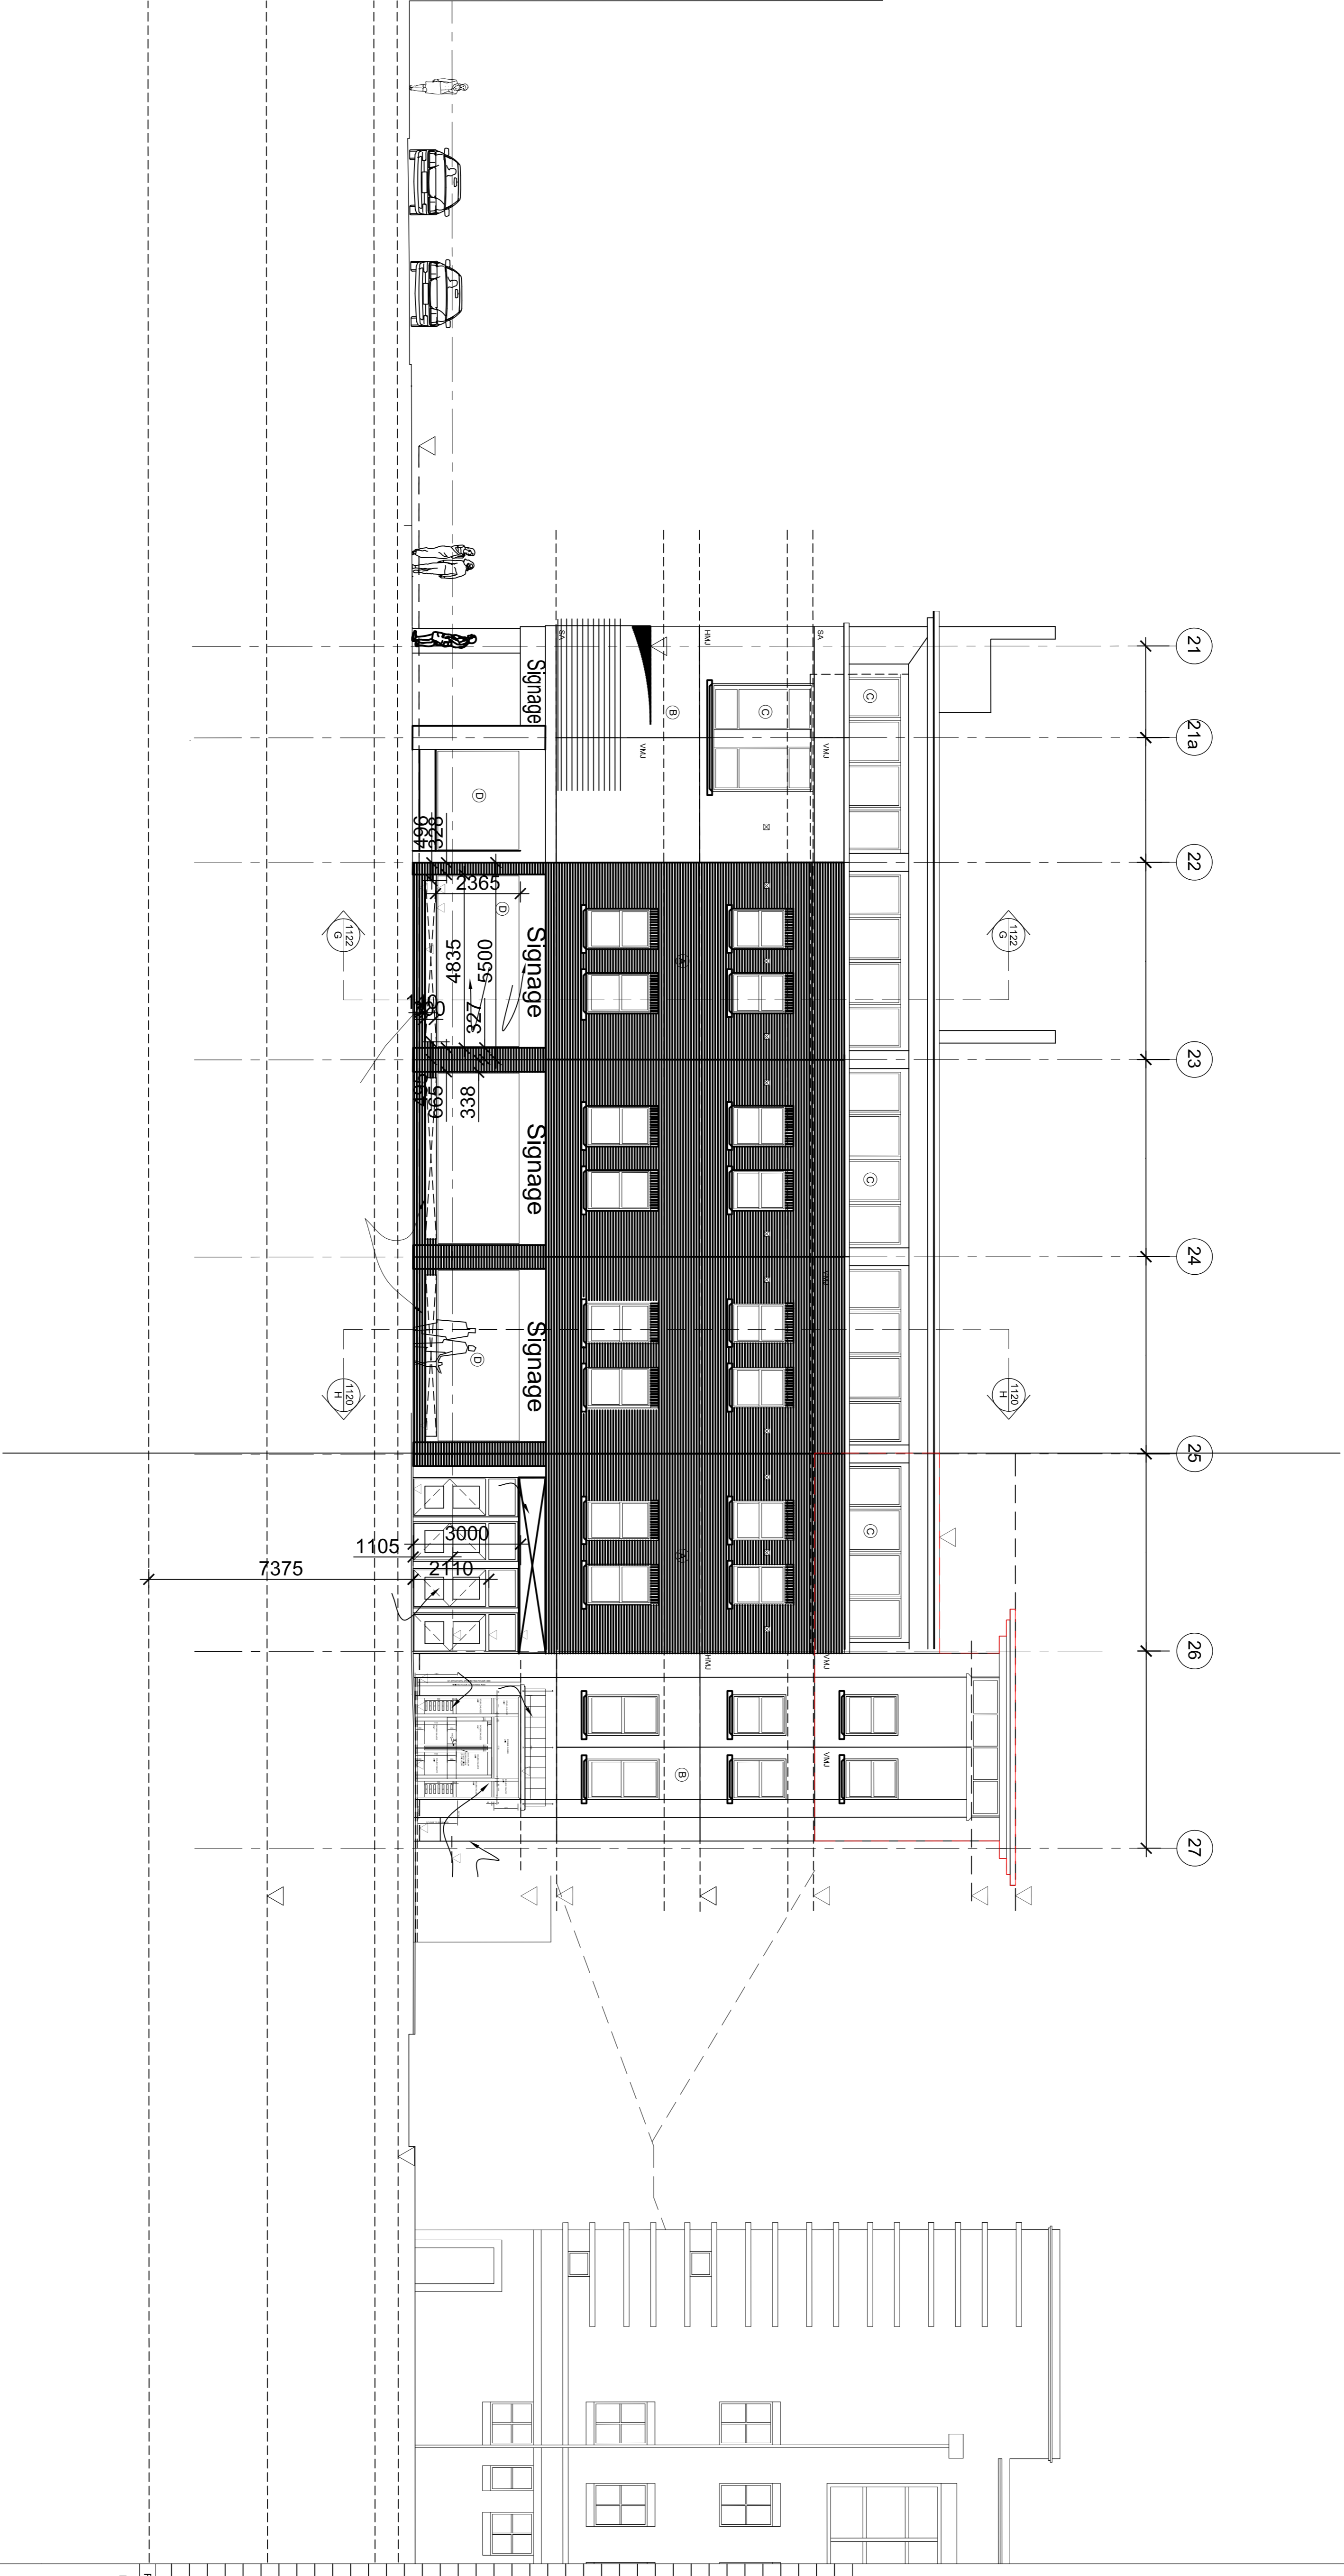

PROJECT
FLAT 24
1-5 INVERNESS STREET (B2)
CAMDEN
LONDON
N1 7HB

DRAWING TITLE
EXISTING ELEVATION FROM
INVERNESS STREET

Rev.	Date	Int.	Description	Checked

Drawing Status	Drawn By	Date
Finalisation		04/11/17
Revise	Scale	
	1:100 @ A1	

Drawn By		
Checked By		
Rev.		

HNO11-11