




NOTES

- No. Date Rev
 - 1. 1/17
 - 2.
- THIS DRAWING MUST NOT BE SCALED.
THE CONTRACTOR IS TO CHECK ALL DIMENSIONS ON SITE.

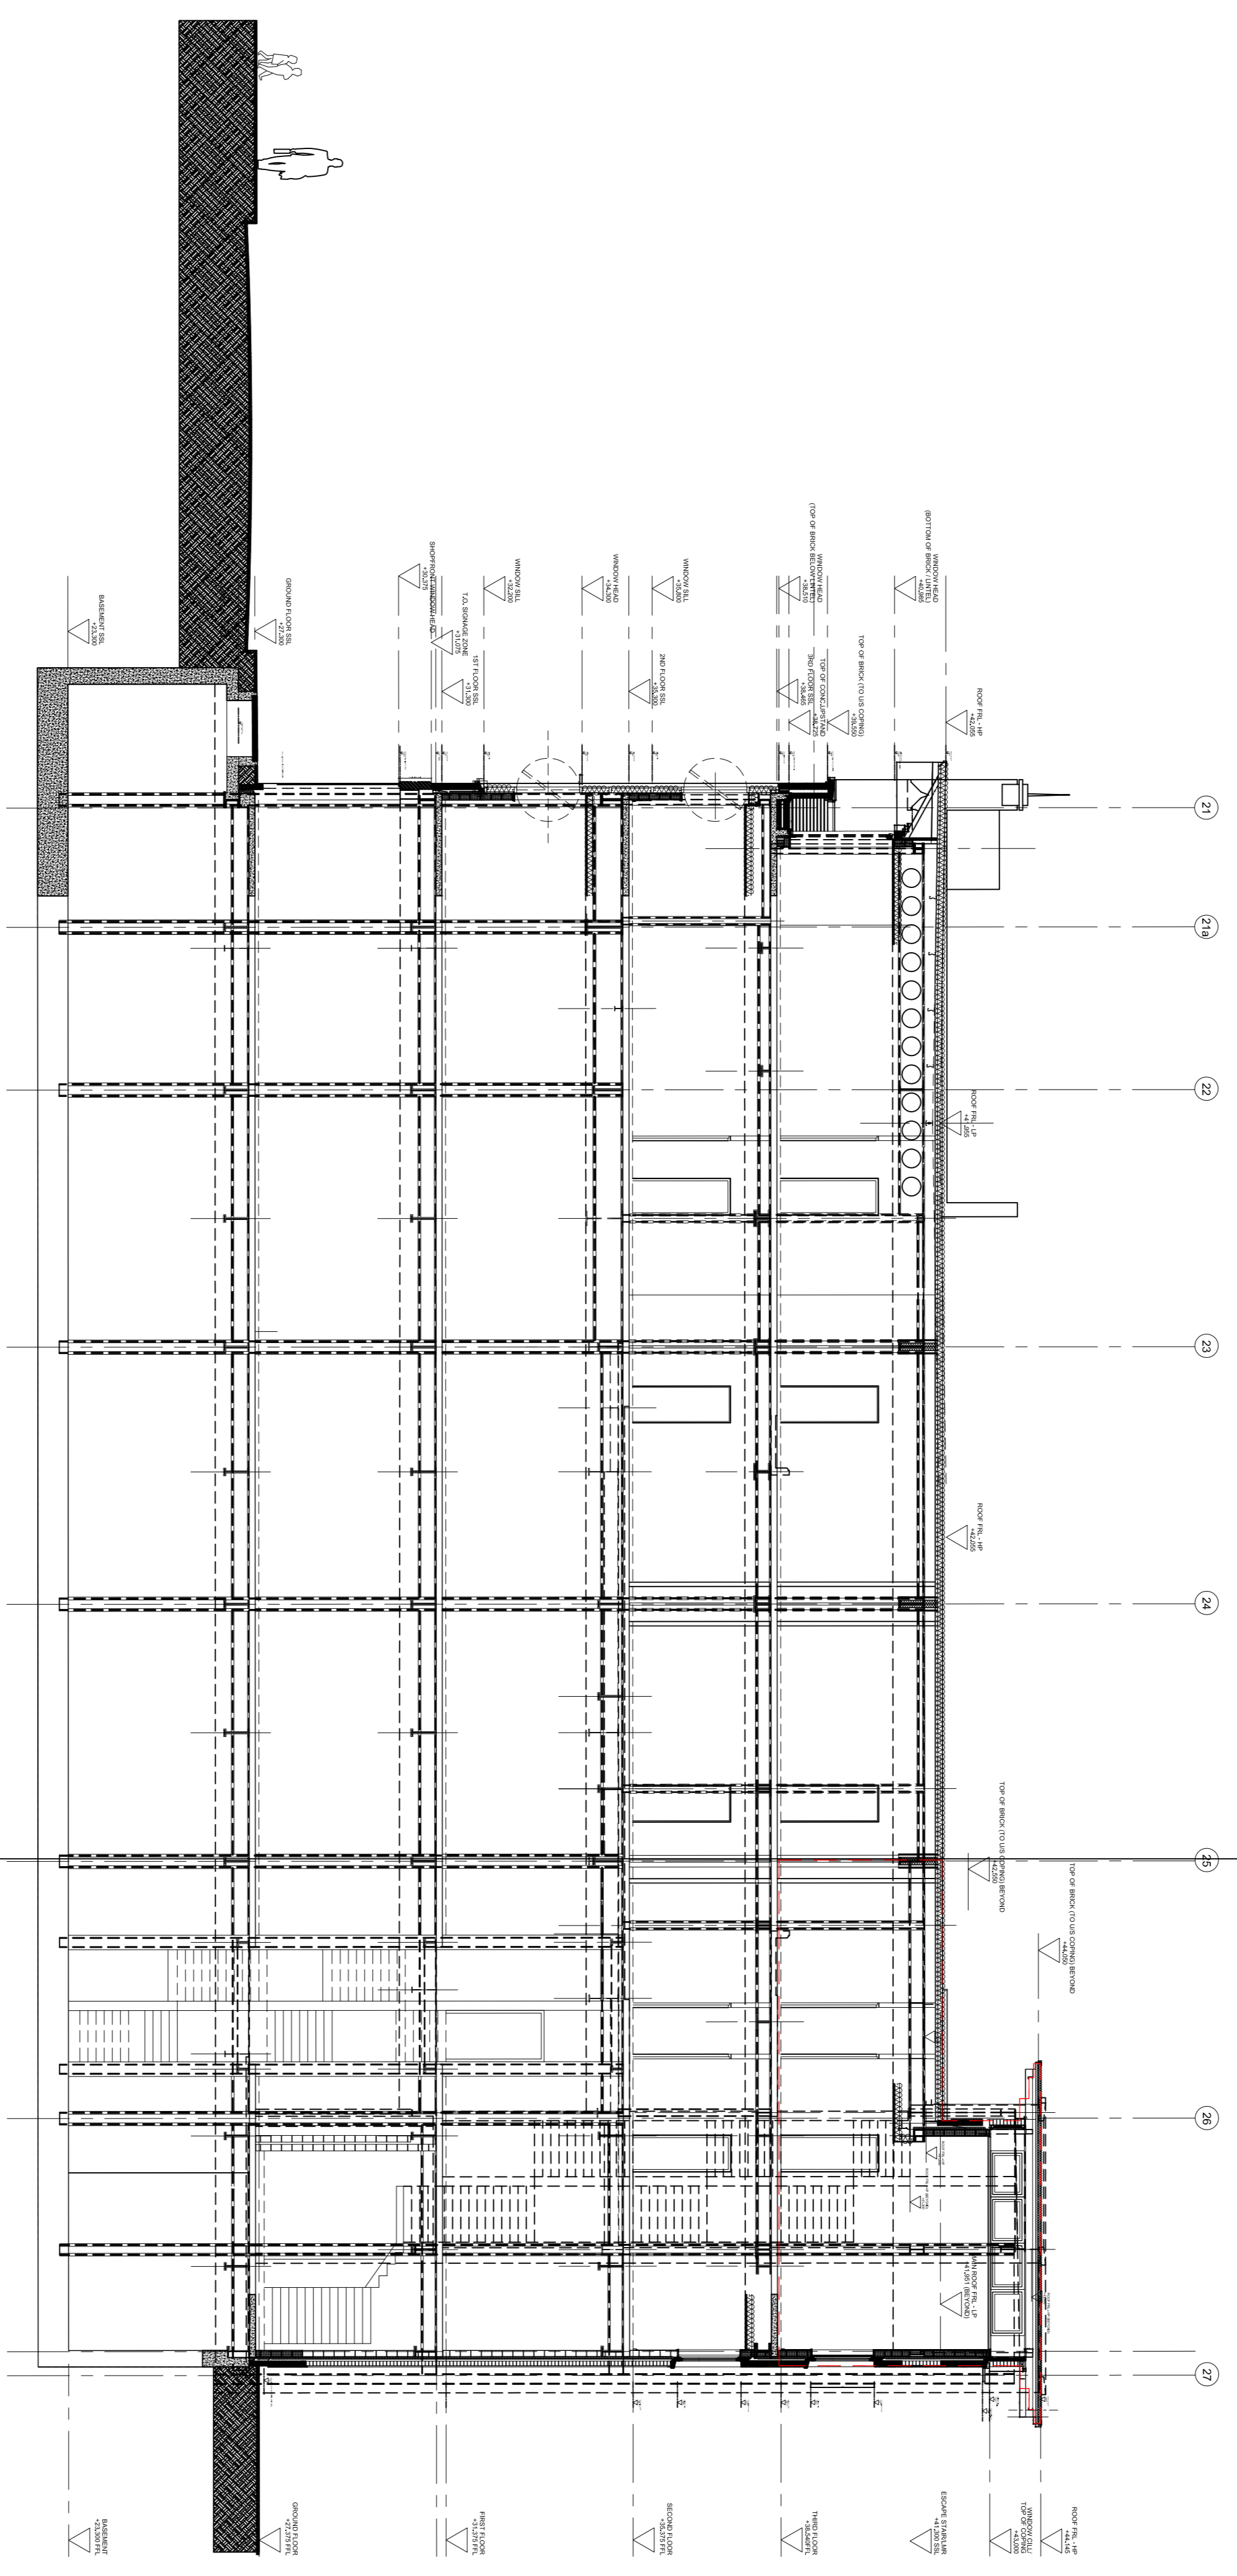

SECTION THRO COURTYARD AND CAMDEN HIGH STREET (SECTION E-E)

DATUM +20,000

Rev	Date	Int	Description	Checked

PROJECT

FLAT 24
1-5 INVERNESS STREET (B2)
CAMDEN
LONDON
N1 7HB

DRAWING TITLE

EXISTING SECTION A-A

Drawing Status	Drawn By	Date
Final/Issued	1100@A1	04/11/17
Revised	1100@A1	
Checked		
Rev.		

Drawing No. HNO11-20