


KEY PLAN

**NOTES**

- THIS DRAWING MUST NOT BE SCALED.
- THE CONTRACTOR IS TO CHECK ALL DIMENSIONS ON SITE.

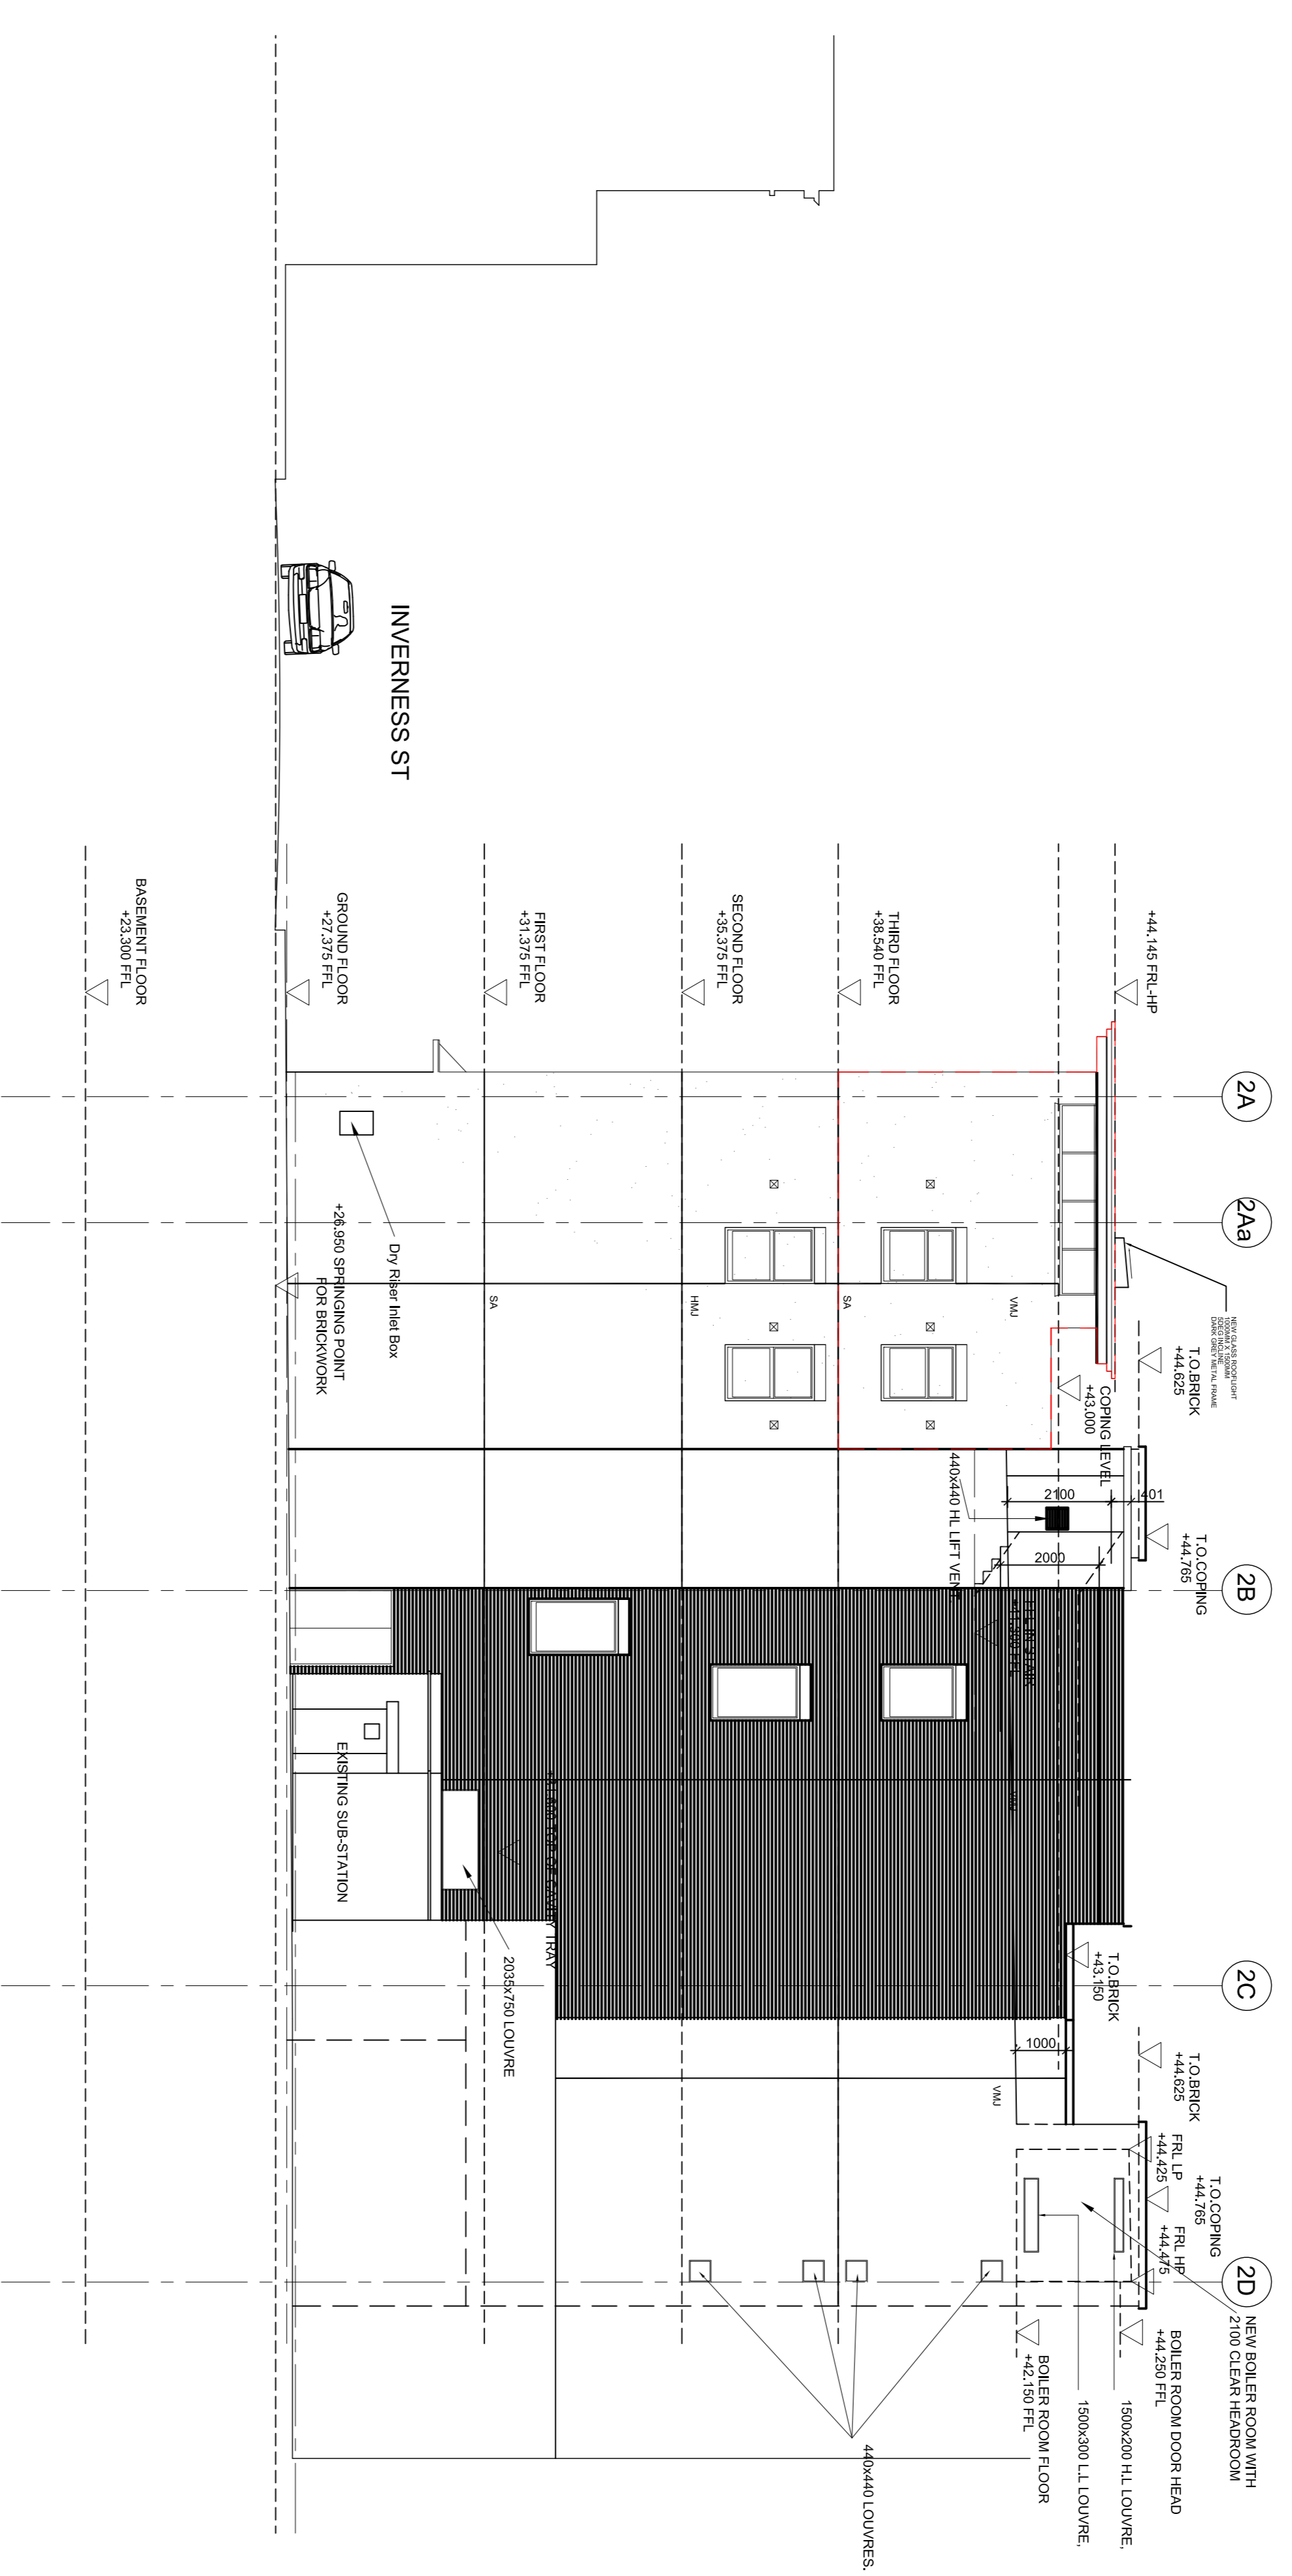

INVERNESS STREET SIDE ELEVATION

DATUM = 20.000m

DRAWING TITLE  
**PROPOSED ELEVATION  
 FROM INVERNESS SIDE  
 STREET**

PROJECT  
**FLAT 24  
 1-5 INVERNESS STREET (B2)  
 CAMDEN  
 LONDON**

Rev.	Date	Int.	Description	Checked

Drawing Status	Drawn By	Date
Final/Issued	11/00/BA1	04/11/17
Checked By		
Drawn By		

HN011-110