


FRONT ELEVATION - NORTH



STREET SIDE ELEVATION - EAST

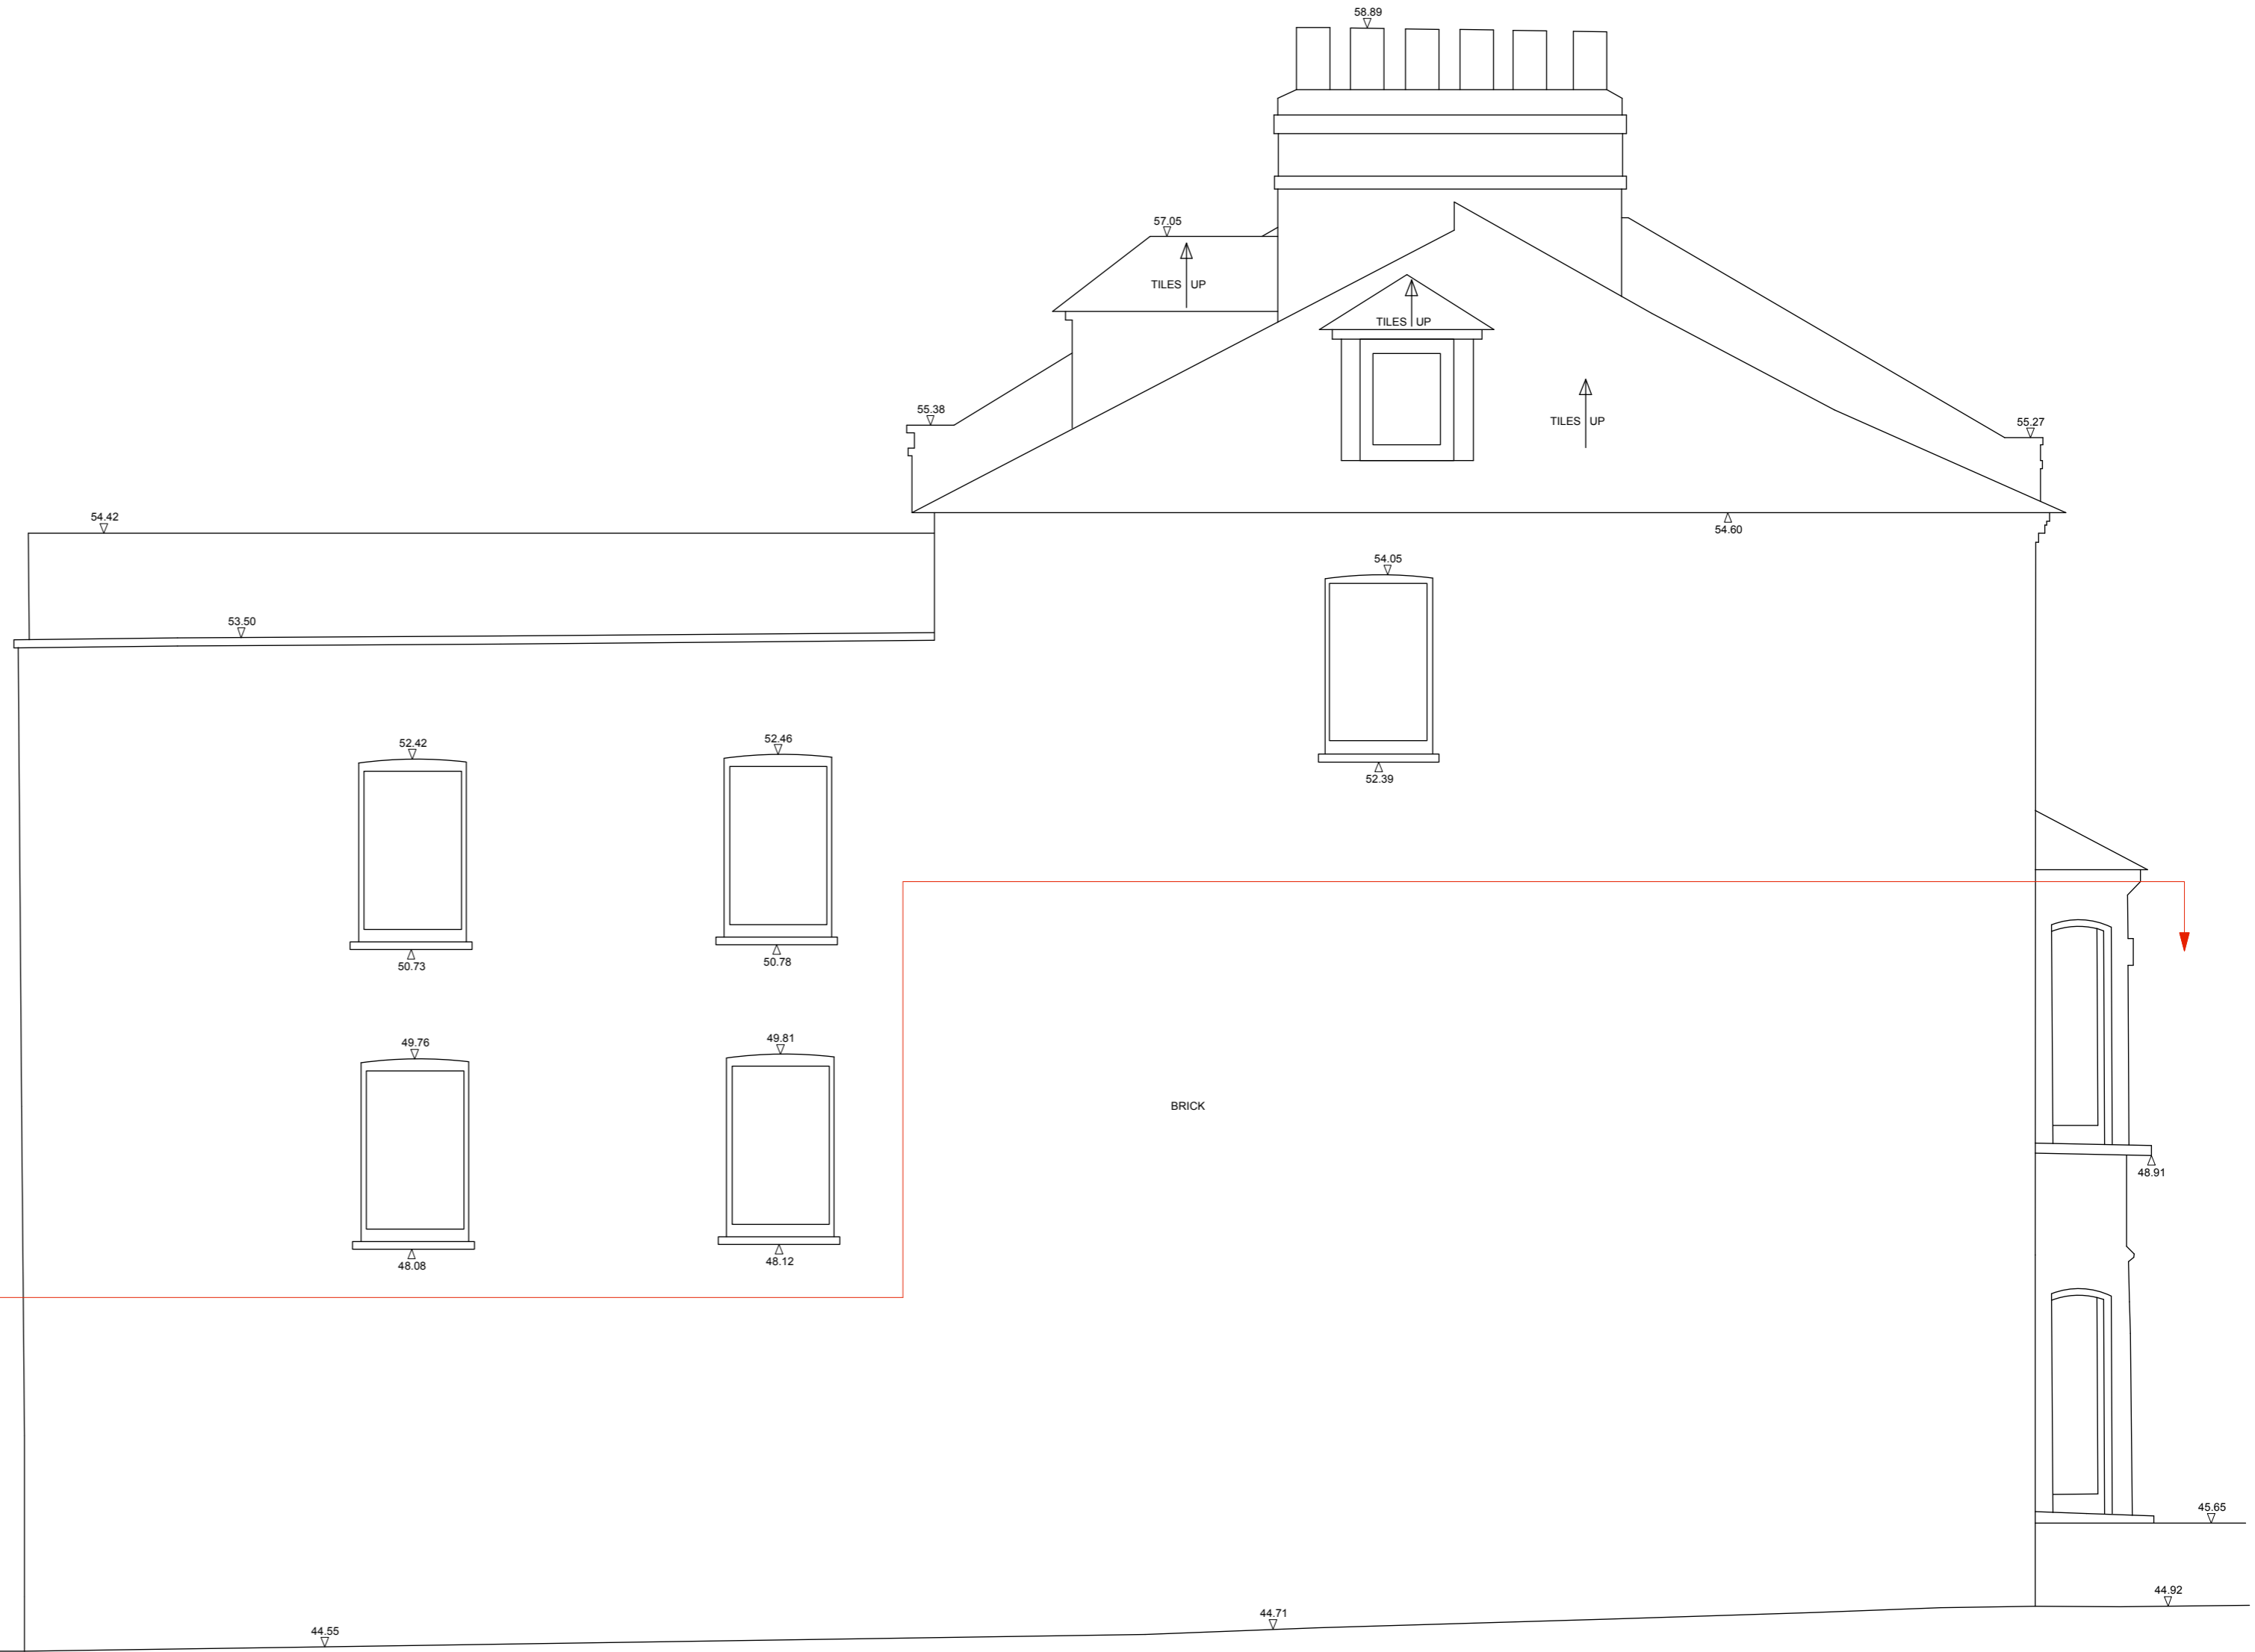