


Species	Size	Root	Specification	Density	Number
<b>Trees</b>					
FF	Carpinus betulus "Franz Fontaine"	16-18cm girth		As shown	5
<b>Hedges</b>					
H1	Fagus sylvatica	180-240cm H	RB	Feathered	4/ lin. meter
H2	Prunus lusitana	100-120cm H	15L	Bushy 10 Breaks	4/ lin. meter
<b>PM4 Shrubs and Perennials Mix 4 - Camden Street Northside</b>					
	Viburnum tinus 'Eve Price'	60-100cm H	C	Bushy 10 Breaks	4/m2
	Skimmia japonica 'Rubella'	40-50cm H	C	Bushy 10 Breaks	9/m2
	Hebe pingifolia 'Pagei'	30-40cm H	C	Bushy 5 breaks	12/m2
	Geranium macrorrhizum	2L	Pot	Full plant	12/m2
	Lirpe muscari	2L	Pot	Full plant	16/m2
<b>PM5 Shrubs and Perennials Mix 5 - Camden Street Front Gardens</b>					
	Syringia vulgaris 'Andenken L. Spaeth'	175-200cm H	C	Bushy 10 Breaks	Specimen
	Hybiscus syriacus	175-200cm H	C	Bushy 10 Breaks	Specimen
	Skimmia japonica 'Rubella'	40-50cm H	C	Bushy 10 Breaks	9/m2
	Viburnum tinus 'Eve Price'	40-50cm H	C	Bushy 10 Breaks	4/m2
	Hebe 'Red Edge'	30-40cm H	C	Bushy 5 breaks	12/m2
<b>PM6 Shrubs and Perennials Mix 6 - Camden Street Adjacent Private Patios</b>					
	Skimmia japonica 'Rubella'	40-50cm H	C	Bushy 10 Breaks	9/m2
	Lirpe muscari	2L	Pot	Full plant	16/m2
	Polystichum setiferum	3L	Pot	Full plant	12/m2
	Hebe 'Red Edge'	30-40cm H	C	Bushy 5 breaks	12/m2
MS	Magnolia stellata	175-200cm H	C	Bushy 10 Breaks	Specimen
<b>PM7 Shrubs and Perennials Mix 7 - Camden Street Parking Area</b>					
	Viburnum tinus 'Eve Price'	40-50cm H	C	Bushy 10 Breaks	4/m2
	Ligustrum vulgare 'Lodense'	60-80cm H	C	Bushy 10 Breaks	5/m2
	Hypericum 'Hidcote'	60-80cm H	C	Bushy 10 Breaks	5/m2
	Hebe 'Red Edge'	30-40cm H	C	Bushy 5 breaks	12/m2
	Geranium macrorrhizum	2L	Pot	Full plant	12/m2

- LEGEND**
- ③ COURTYARD PAVING  
MEDIUM SIZED HIGH QUALITY BLOCK PAVERS,  
COLOUR: LIGHT WARM GREY; STRETCHER BOND
  - ④ MEWS/ HOUSE FRONT COBBLE PAVING  
100X100X60MM HIGH QUALITY CONCRETE BLOCK PAVERS,  
COLOUR: WARM GREY; STRETCHER BOND
  - ⑤ PATIO PAVING  
400X400MM HIGH QUALITY SLABS,  
COLOUR: WARM GREY; STACKER BOND
  - ⑦ ASPHALT  
WITH CHIPPINGS, COLOUR 'NATURAL' TO ENGS. SPEC.
  - ⑧ PARKING BAY DEMARCATION LINE  
50MM WIDE, THERMOPLASTIC PAINT, COLOUR 'WHITE'  
TO TSRGD DIAGRAM 1019, TBC.
  - CK 250X125MM CONCRETE KERB  
BULLNOSED; AS MFR. BY MARSHALLS
  - GK 250X125MM GRANITE KERB  
BULLNOSED; AS MFR. BY MARSHALLS
  - FE 50X150MM FLAT TOP CONCRETE EDGING  
AS MFR. BY MARSHALLS
  - CS 4 NO. THE BIKEHANGAR CYCLE SHELTERS 6 SPACES EACH
  - F1 1.5M HIGH METAL FENCE  
'BARBICAN' AS MFR. BY JACKSONS FENCING  
(01233 750393)
  - F2 1.8M HIGH CLOSEBOARD FENCING TO PRIVATE GARDENS ON  
CONCRETE POSTS AND 150 HIGH CONCRETE BASE
  - F3 2.5M HIGH METAL FENCE TO PARKING AREA  
AND PUBLIC ENTRANCE  
'BARBICAN' AS MFR. BY JACKSONS FENCING
  - G2 GATE TO COURTYARD REFER TO DETAIL DRAWING 16-019-750
  - G4 2.5M HIGH METAL GATE  
'BARBICAN' 3M WIDE, DOUBLE LEAF (4A - SINGLE LEAF),  
INTEGRATED IN 2.5M HIGH FENCE, AS MFR. BY JACKSONS FENCING  
COLOUR GREEN
  - BL BOLLARD LIGHT - THORN - 96262145 + 96005367 D-CO LED  
BOLLARD 1000 14W 4K CL1 WITH GROUND SPIKE
  - A WALL MOUNTED LAMP - THORN - 96665904 EYE VS LED1000-840  
HF E3 L ANT, MOUNTED AT 2.4M
  - B LAMP POST - THORN - CQ 24L35-740 NR CIVITEQ SMALL - 24  
NEUTRAL WHITE 4000K LED 350MA - NR OPTIC - EC FLAT GLASS,  
MOUNTED AT 5M WITH 5 DEGREE TILT
  - C LAMP POST - THORN - CQ 24L35-740 EWR CIVITEQ Small - 24  
Neutral White 4000K LED 350ma - EWR Optic - EC Flat Glass

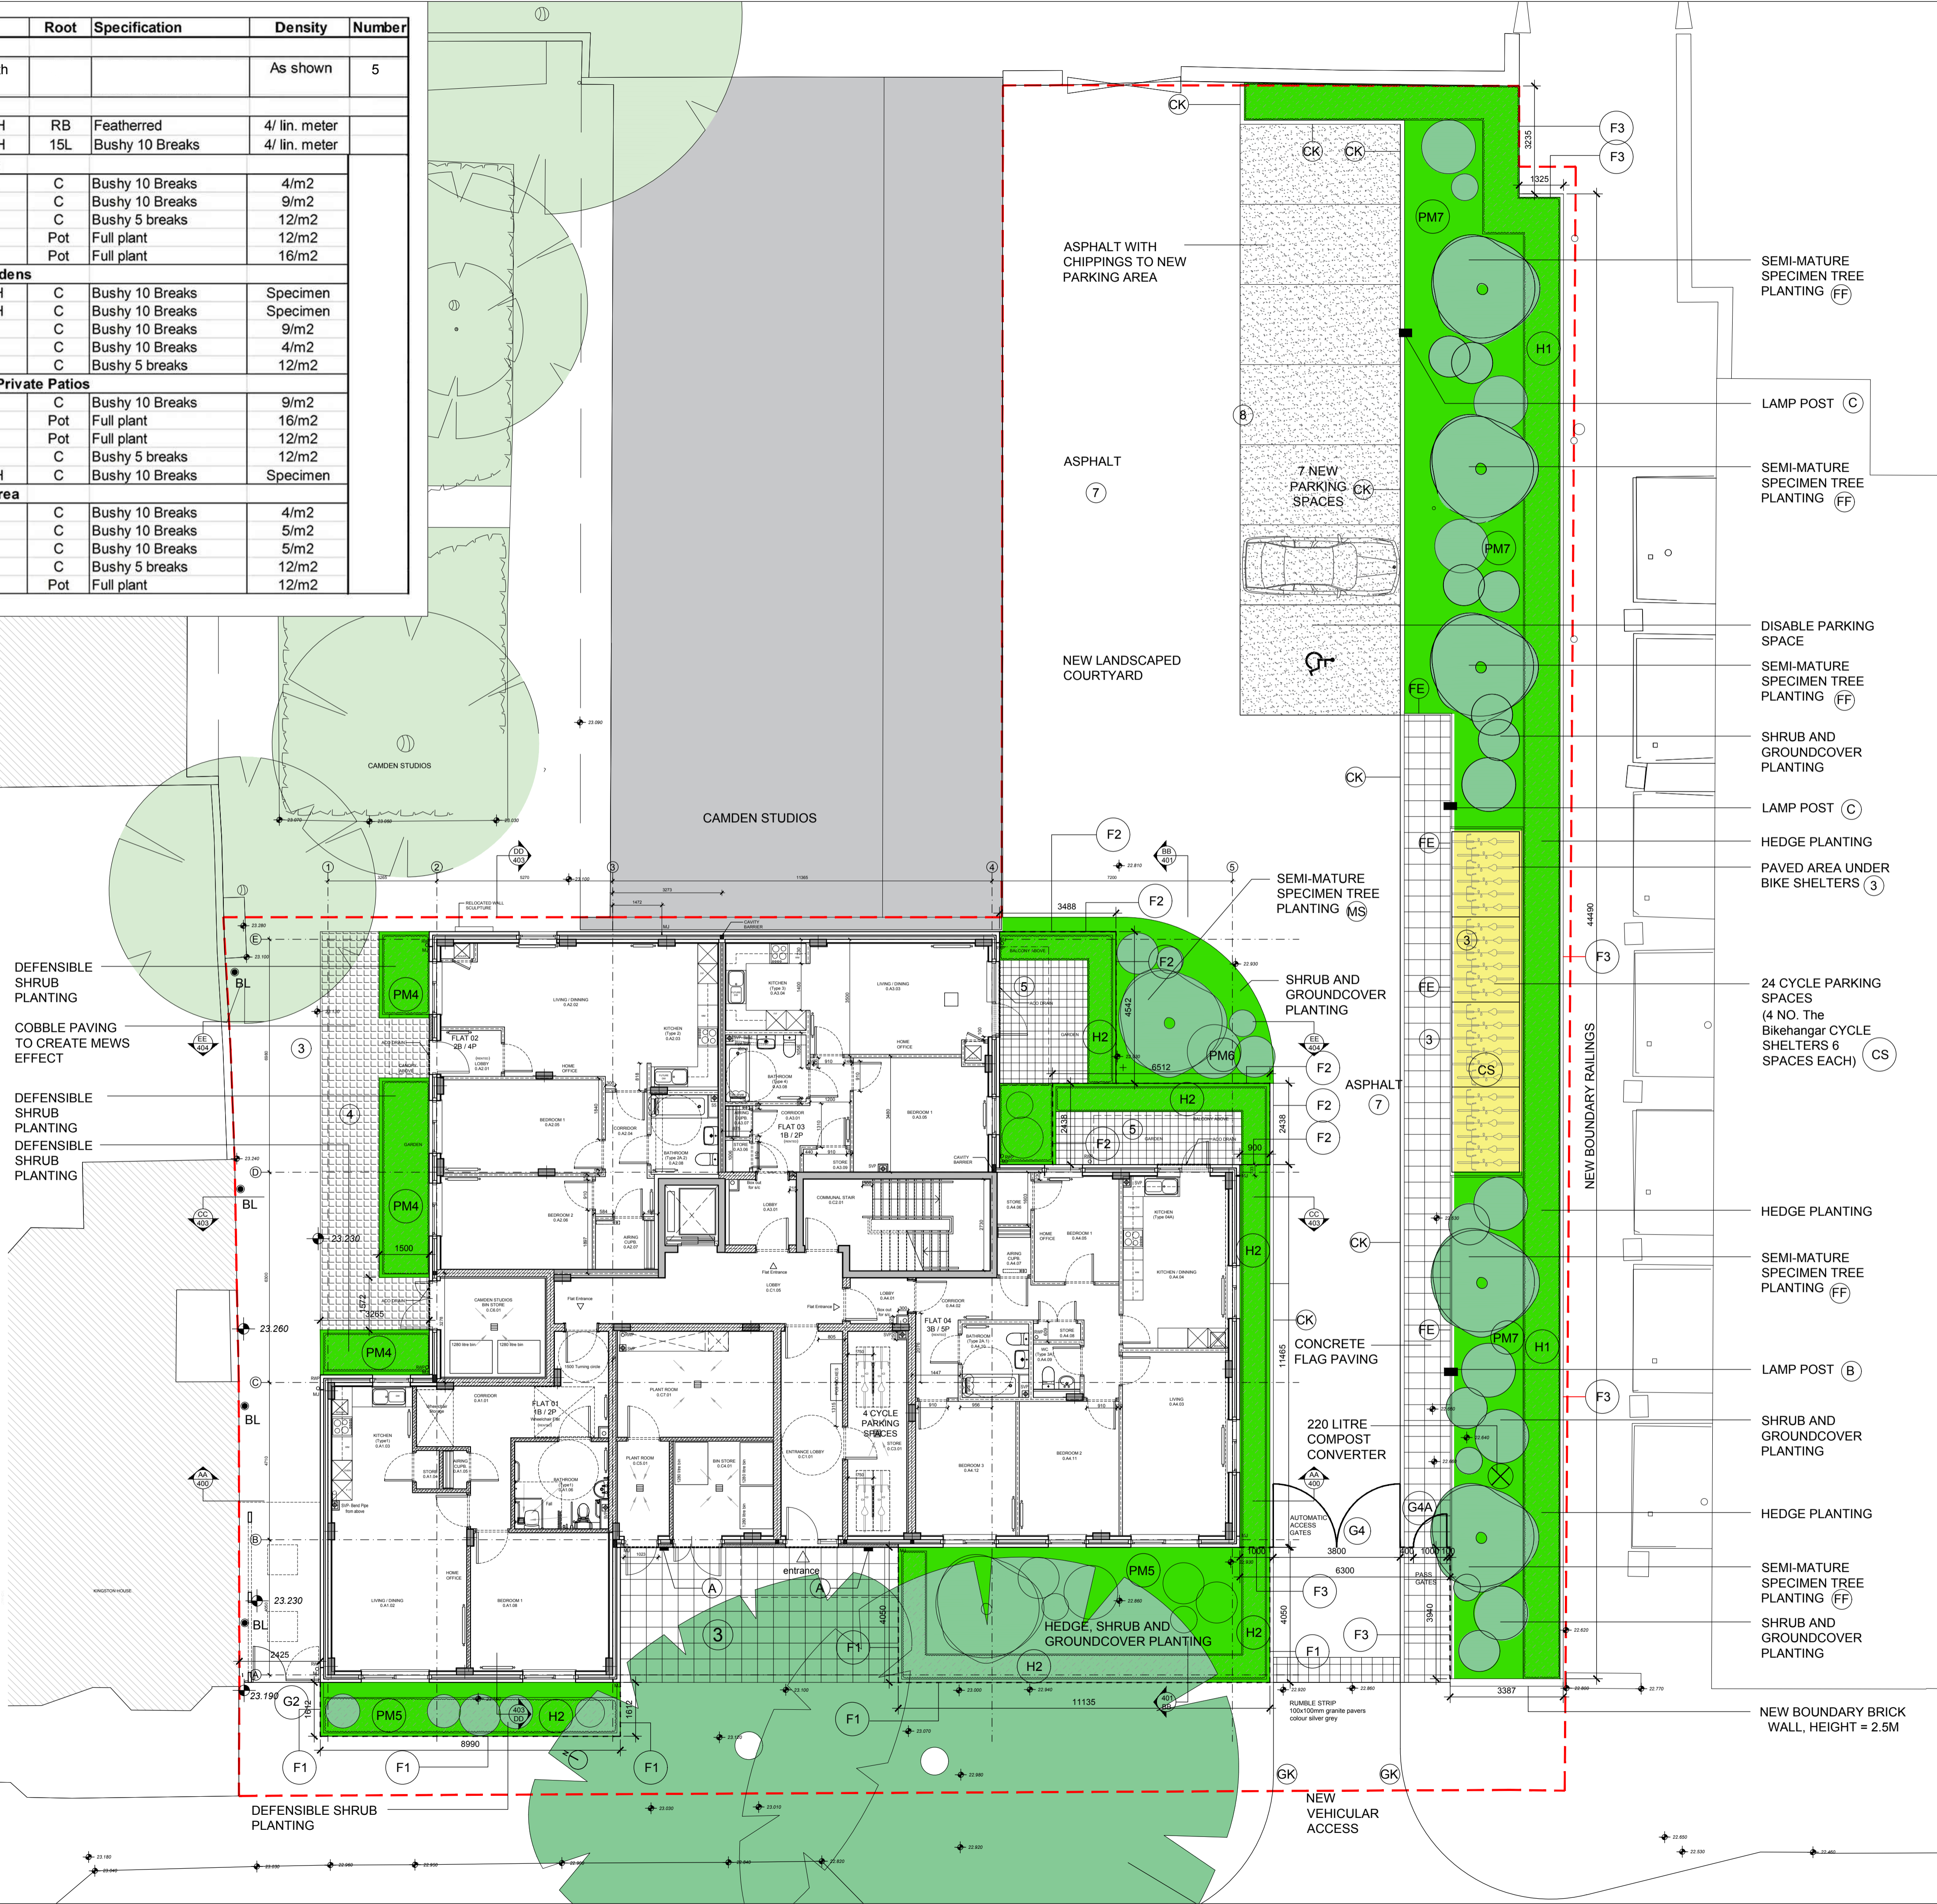

**NOTES**

DO NOT SCALE - USE FIGURED DIMENSIONS ONLY.

ALL DIMENSIONS TO BE CHECKED ON SITE PRIOR TO CONSTRUCTION AND ANY DISCREPANCIES TO BE HIGHLIGHTED BY CONTRACTOR.

THIS DRAWING IS TO BE READ IN CONJUNCTION WITH ALL RELEVANT SPECIFICATIONS AND DRAWINGS.

ALL LEVELS ARE TO FINISHED LEVELS UNLESS OTHERWISE INDICATED.

- LEGEND**
- SEMI-MATURE SPECIMEN TREE PLANTING (FF)
  - LAMP POST (C)
  - SEMI-MATURE SPECIMEN TREE PLANTING (FF)
  - DISABLE PARKING SPACE
  - SEMI-MATURE SPECIMEN TREE PLANTING (FF)
  - SHRUB AND GROUNDCOVER PLANTING
  - LAMP POST (C)
  - HEDGE PLANTING
  - PAVED AREA UNDER BIKE SHELTERS (3)
  - 24 CYCLE PARKING SPACES (4 NO. THE BIKEHANGAR CYCLE SHELTERS 6 SPACES EACH) (CS)
  - HEDGE PLANTING
  - SEMI-MATURE SPECIMEN TREE PLANTING (FF)
  - LAMP POST (B)
  - SHRUB AND GROUNDCOVER PLANTING
  - HEDGE PLANTING
  - SEMI-MATURE SPECIMEN TREE PLANTING (FF)
  - SHRUB AND GROUNDCOVER PLANTING
  - NEW BOUNDARY BRICK WALL, HEIGHT = 2.5M

drawing status: **PLANNING**

revision:	description:	date:
P.01	Issued for Information	27-09-17
P.02	Issued for Information	12-12-17
P.03	Minor amendments. Re-issued for Information	12-12-17

**PLANNING**

**SADAarchitecture**  
P : 26 George Street, St Albans, Hertfordshire, AL3 4ES, UK.  
E : letterbox@sada-architecture.com  
W : www.sada-architecture.com  
T : 01727 860810

Scale 1:100

project: 16-019 CAMDEN STREET  
drawing: PROPOSED LANDSCAPE PLAN  
date: 27-09-17 drawn by: MP check: SM  
scale: 1:100 @ A1 drwg no.: 201 rev. no.: P03  
© Copyright: This drawing or design may not be reproduced without permission.