


PROPOSED PLAN @ 1:100

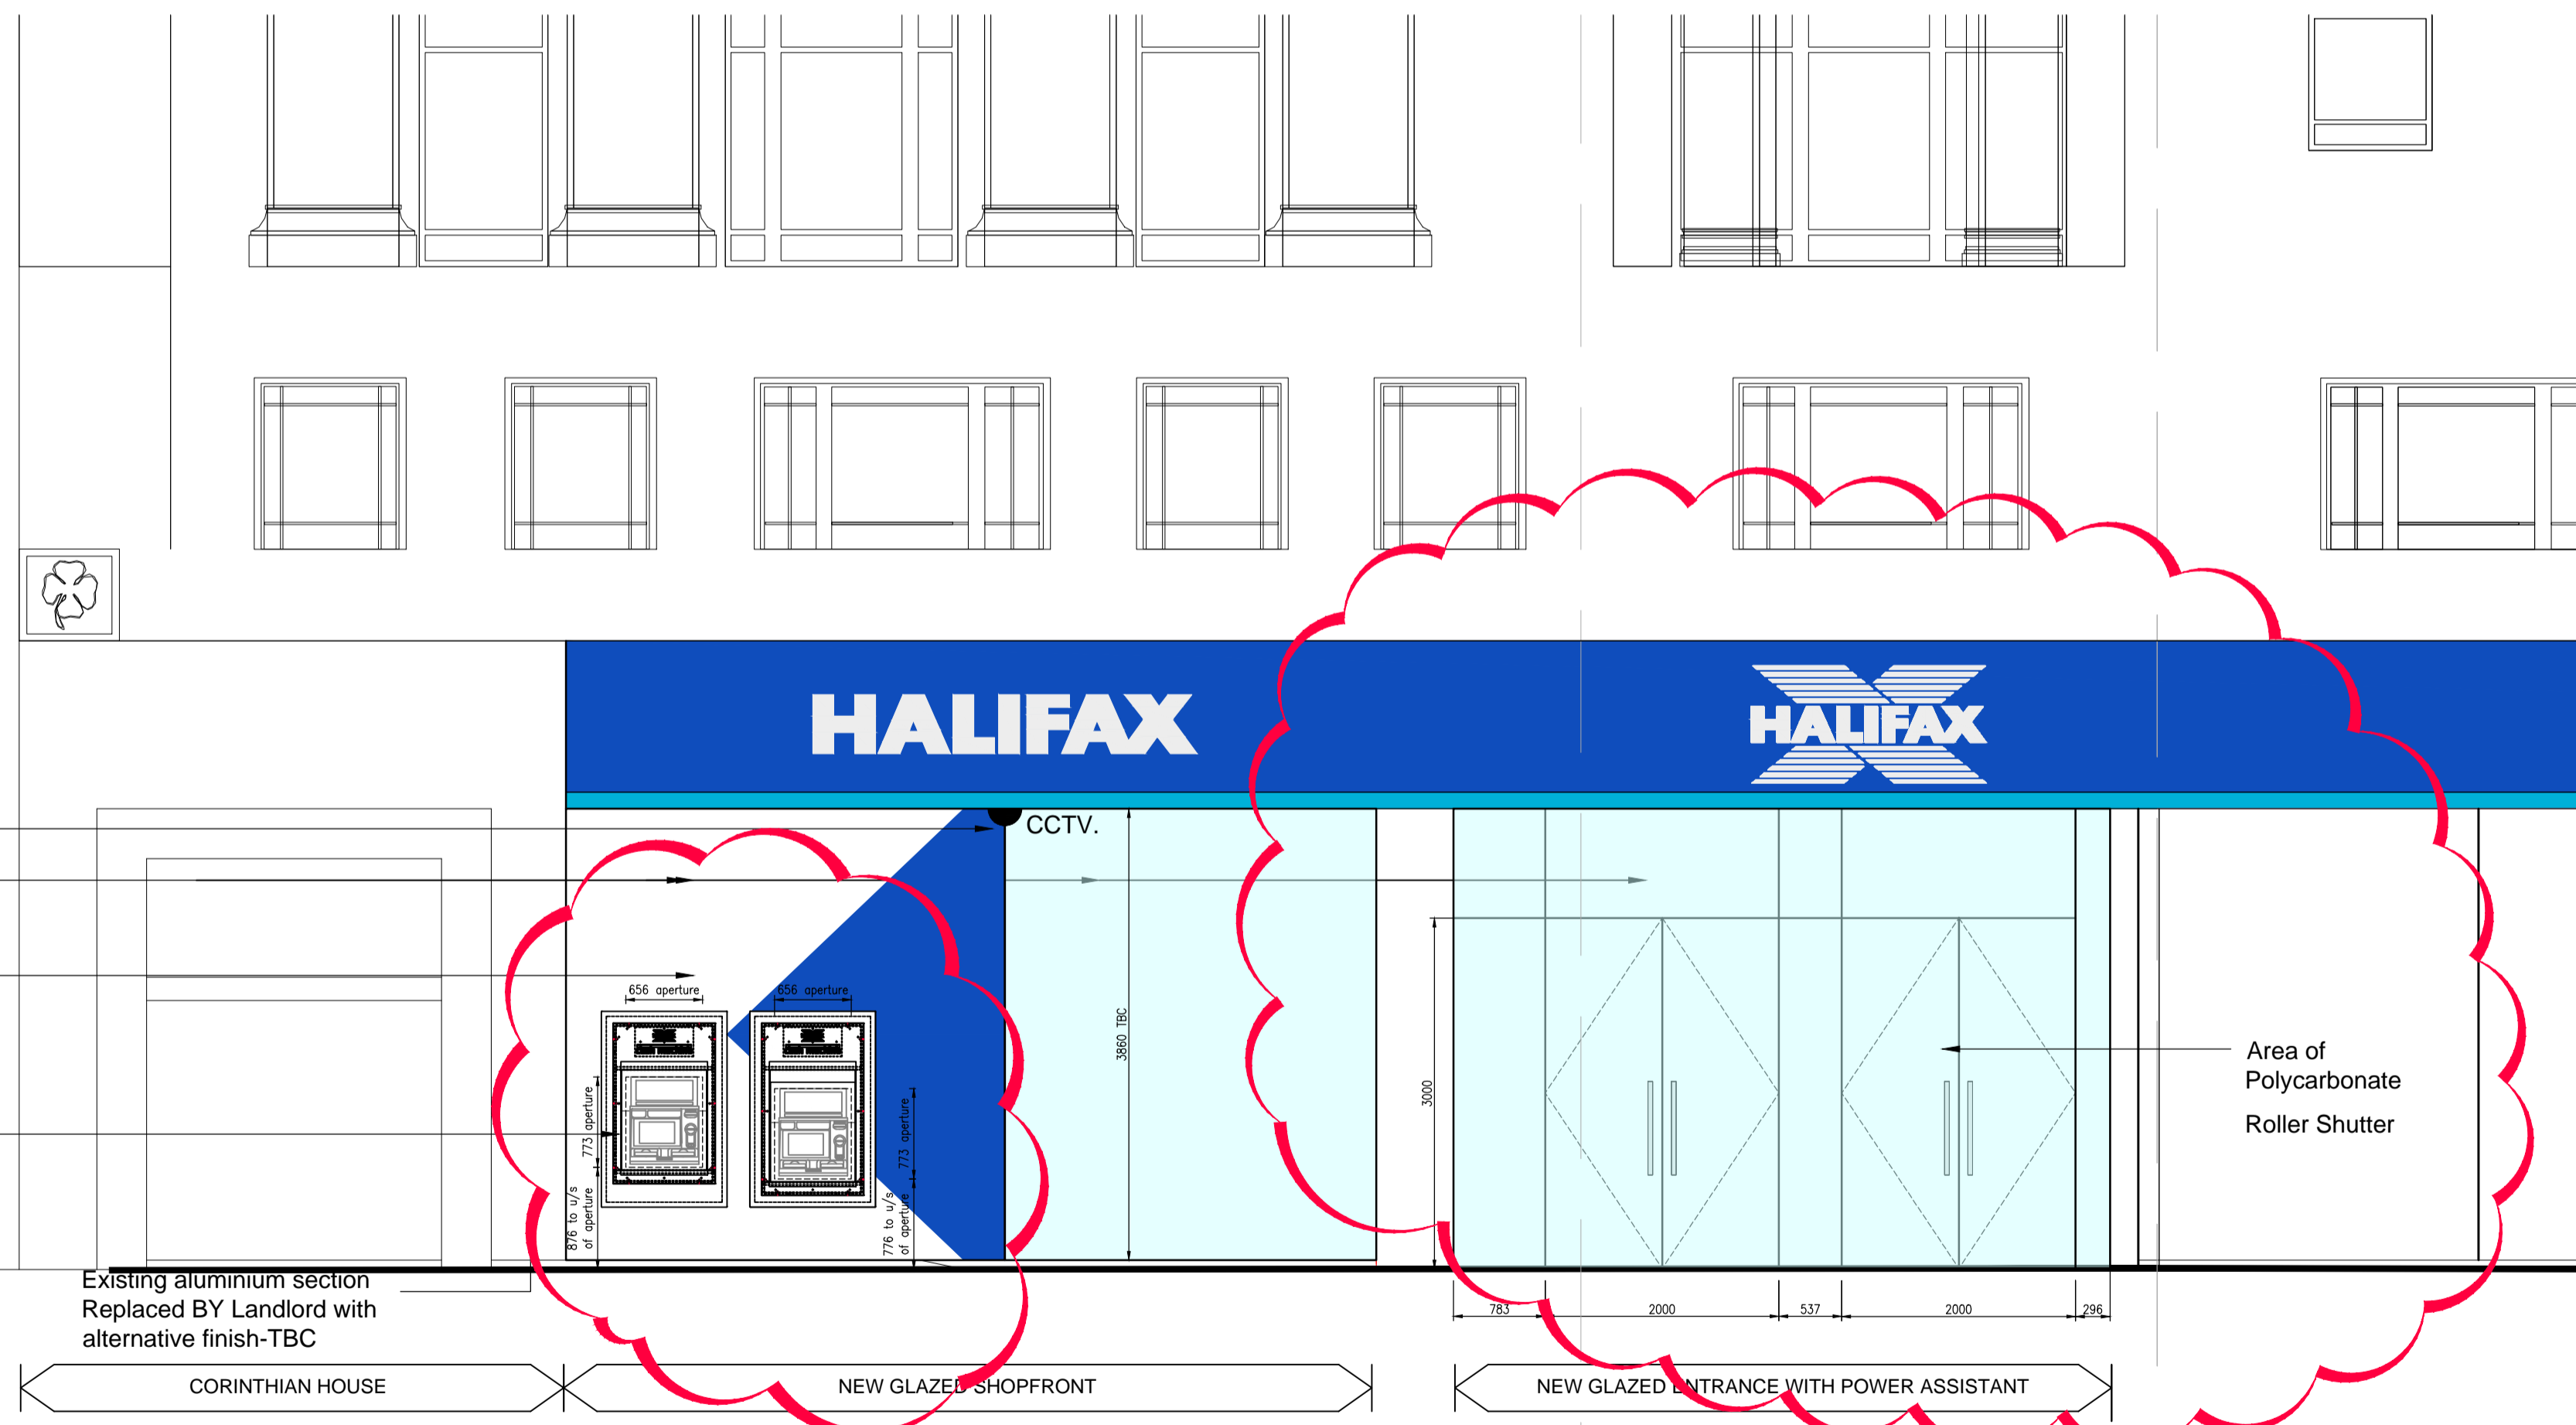

* Provisions to be made for CCTV. Locations TBC

CCTV camera secured to u/s of soffit

Frameless laminated anti bandit secure standard glass.
Glazing trim to match existing

Pilkington Spandrel glass to ATM window to have screen printed colour - Halifax blue Ref: RAL 5005

1 Standard height ATM
1 DDA height ATM
Glazing aperture indicative - TTW machine to be confirmed

*Glazing to have Transparent polyester anti-shatter film (ASF) to the glass certified to BS EN 12600 Class 1B (nominally 175mm micron) for external windows

Vinyl spec - Metamark Silver Etch M7-SE backed with image Perfect White E5701

Existing aluminium section Replaced BY Landlord with alternative finish-TBC

CORINTHIAN HOUSE

NEW GLAZED SHOPFRONT

NEW GLAZED ENTRANCE WITH POWER ASSISTANT

Area of Polycarbonate Roller Shutter

ELEVATION A-A TOTTENHAM COURT ROAD ELEVATION @ 1:50

REV	DATE	REVISION	INITIALS
LLOYDS BANKING GROUP			
ALL DIMENSIONS TO BE VERIFIED PRIOR TO COMMENCING WORK. DRAWING TO BE READ IN CONJUNCTION WITH PROJECT SPECIFICATIONS.			
THIS DRAWING IS THE PROPERTY OF LLOYDS BANKING GROUP AND COPYRIGHT IS RESERVED BY THEM. THE DRAWING IS ISSUED ON CONDITION THAT IT IS NOT COPIED OR DISCLOSED BY OR TO ANY UNAUTHORISED PERSONS WITHOUT PRIOR CONSENT IN WRITING TO LLOYDS BANKING GROUP - GROUP PROPERTY. ALL MODIFIED DRAWINGS SHOULD BE RETURNED TO LLOYDS BANKING GROUP.			
GROUP PROPERTY			
BRISTOL - PO Box 112, Canons Way, BRISTOL, BS99 7LB EDINBURGH - Sighthill South, 12 Bankhead Crossway South, EDINBURGH, EH11 4EN HALIFAX - Trinity Road, HALIFAX, West Yorkshire, HX1 2RG			
PROJECT ADDRESS		SCALE	
Brand - Halifax		A1 - 1:50	
118-132, New Oxford Street		A3 - 1:100	
West End		DATE	
LONDON, WC1A 1HL		06/12/2017	
DRAWING DESCRIPTION		DRAWN BY	
Proposed Part Elevation		PW	
New Glazing		REVISION	
DRAWING NUMBER		-	
50941725-AR03-E1-0201			